



East Elevation

Scale: 1:100

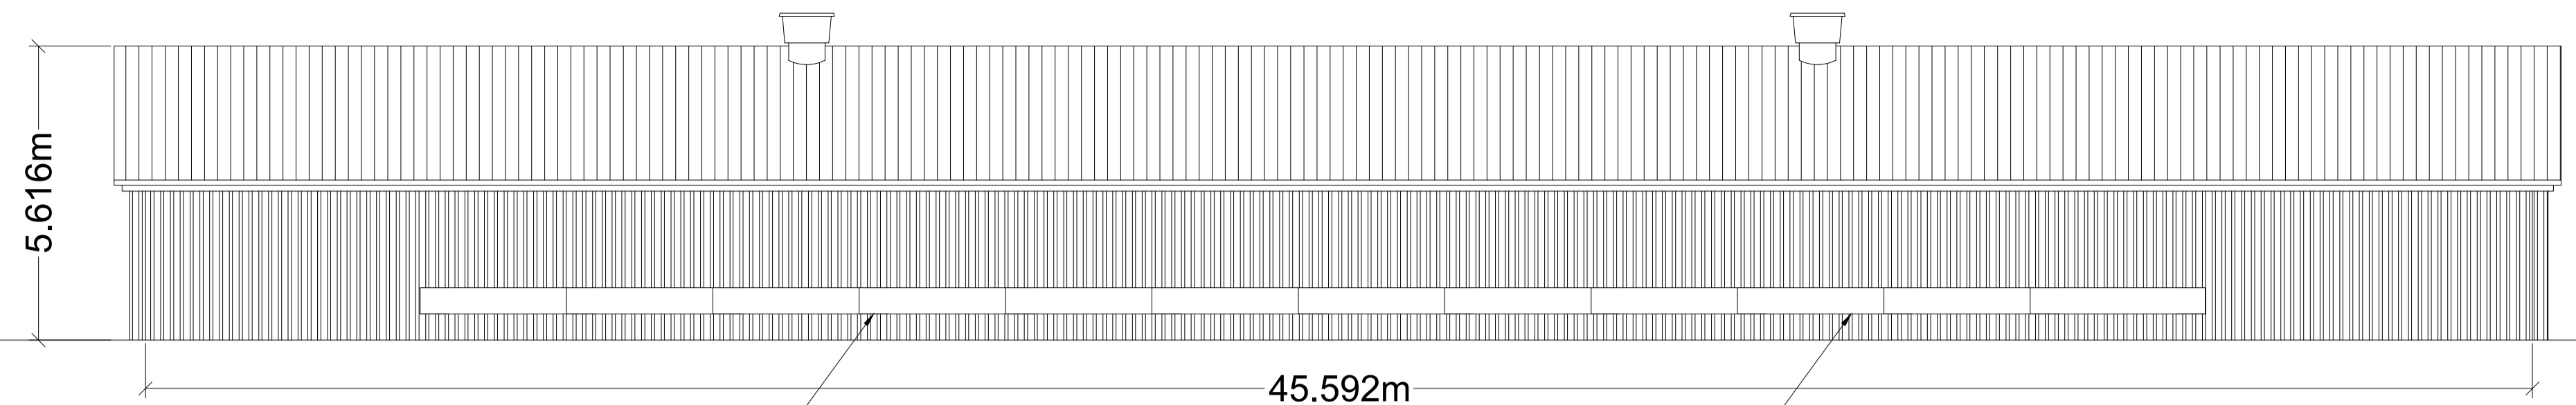


North Elevation

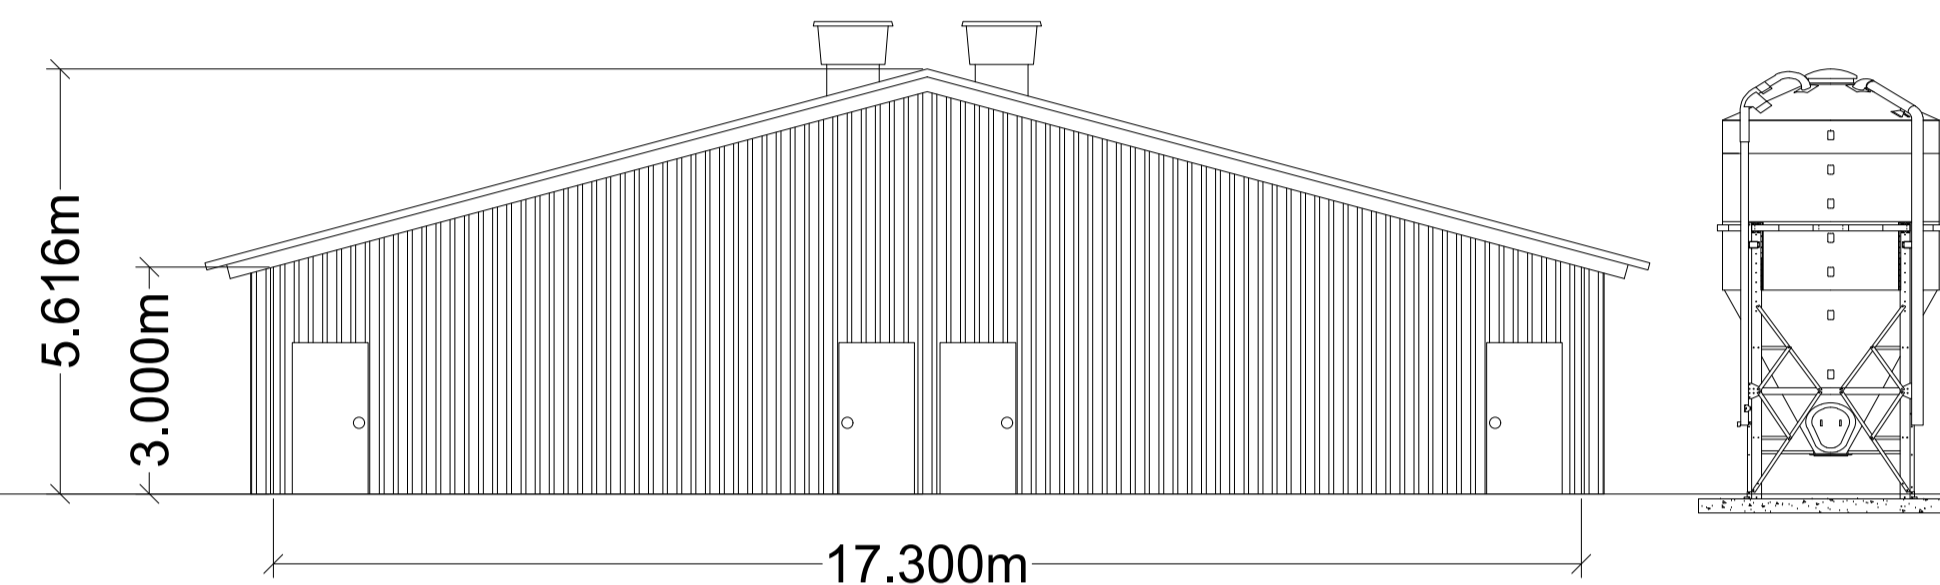

West Elevation

Scale: 1:100

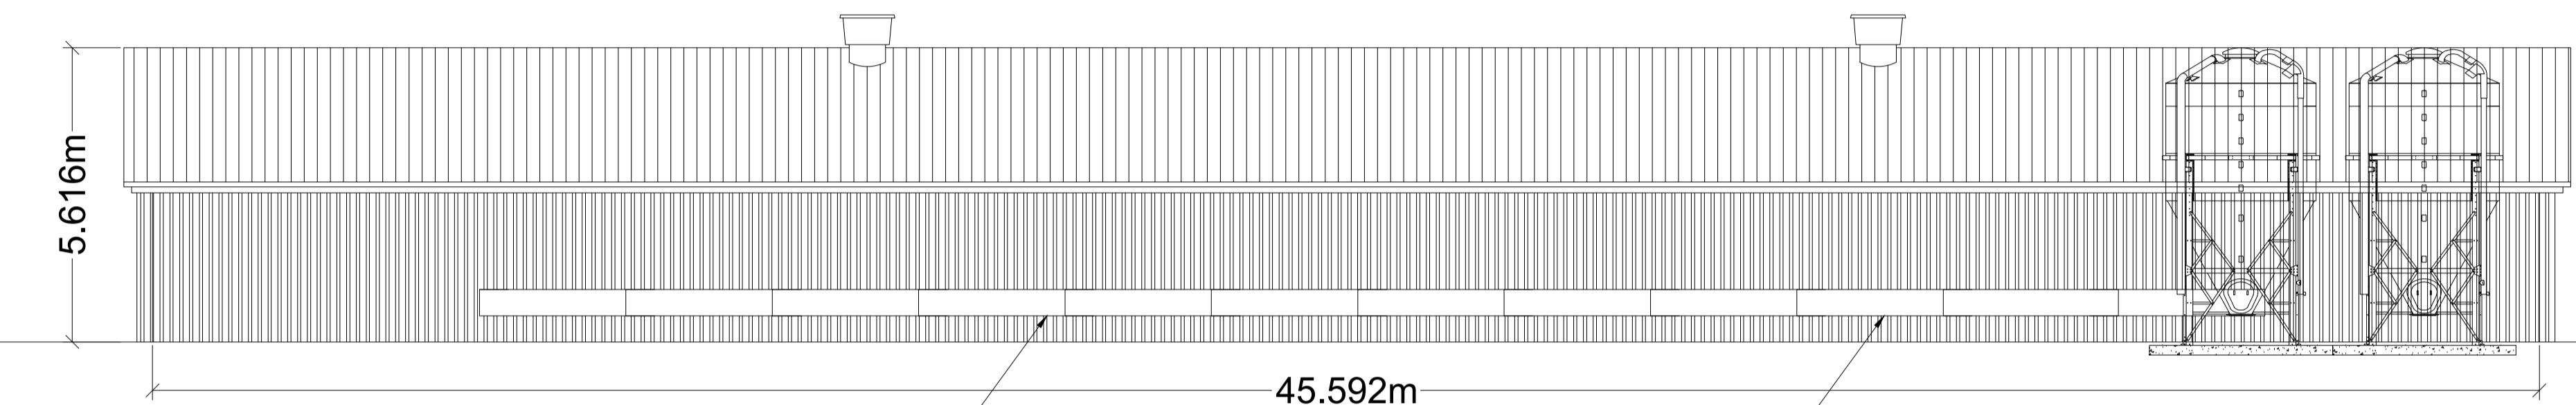

South Elevation

THIS DRAWING IS TO BE READ IN CONJUNCTION WITH ALL RELATED DRAWINGS. ALL DIMENSIONS MUST BE CHECKED AND VERIFIED ON SITE BEFORE COMMENCING ANY WORK OR PRODUCING SHOP DRAWINGS. THE ORIGINATOR SHOULD BE NOTIFIED IMMEDIATELY OF ANY DISCREPANCY. THIS DRAWING IS COPYRIGHT AND REMAINS THE PROPERTY ROGER PARRY & PARTNERS.

Rev	Description	Date	Dr by	App by
Original	by			




Residential - Agricultural - Commercial

Job	Proposed organic poultry unit at Cae Mor		
Title	Proposed Elevations & Floor Plan		
Location	Cae Mor Llwynmawr Llangollen LL20 7BE		
Client	Cae Mor Poultry		
Scales	See Plan @ A1		
Drawing No.	RB-MZ555-03		
Drawn by	AZ	Date	20/10/2020

HOGSTOW HALL, MINSTERLEY
SHREWSBURY, SHROPSHIRE. SY5 0HZ
Tel: 01743 791336 Fax: 01743 792770
email: mail@rogerparry.net
Web address: www.rogerparry.net
Roger Parry & Partners LLP Partnership no: 04312200
Registered Office: Hogstow Hall, Minsterley, Shrewsbury, SY5 0HZ
Registered in England and Wales.
A list of members of the LLP is available at the above address.

North Elevation

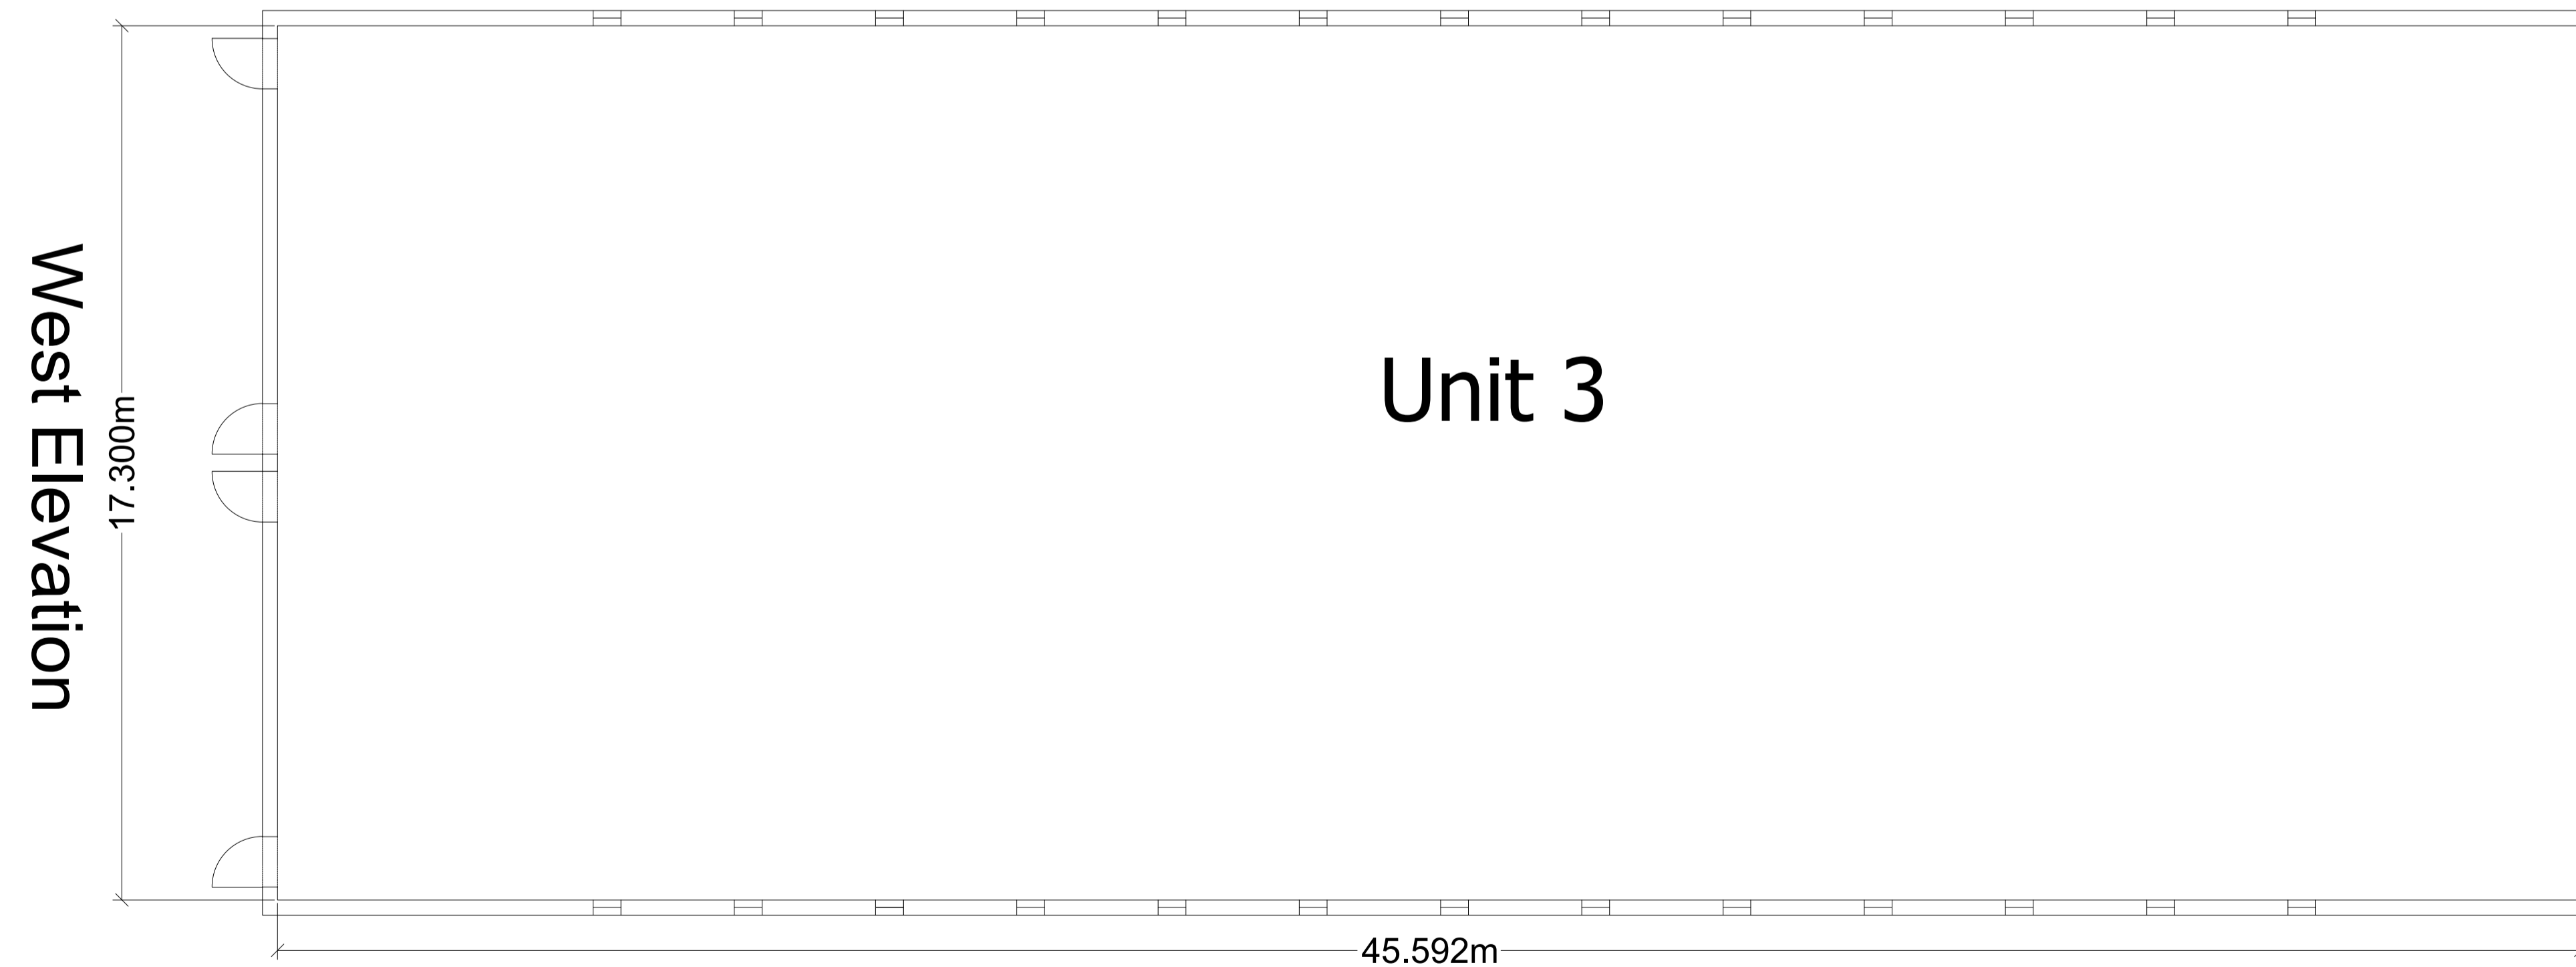

Unit 3

South Elevation

Scale: 1:100