

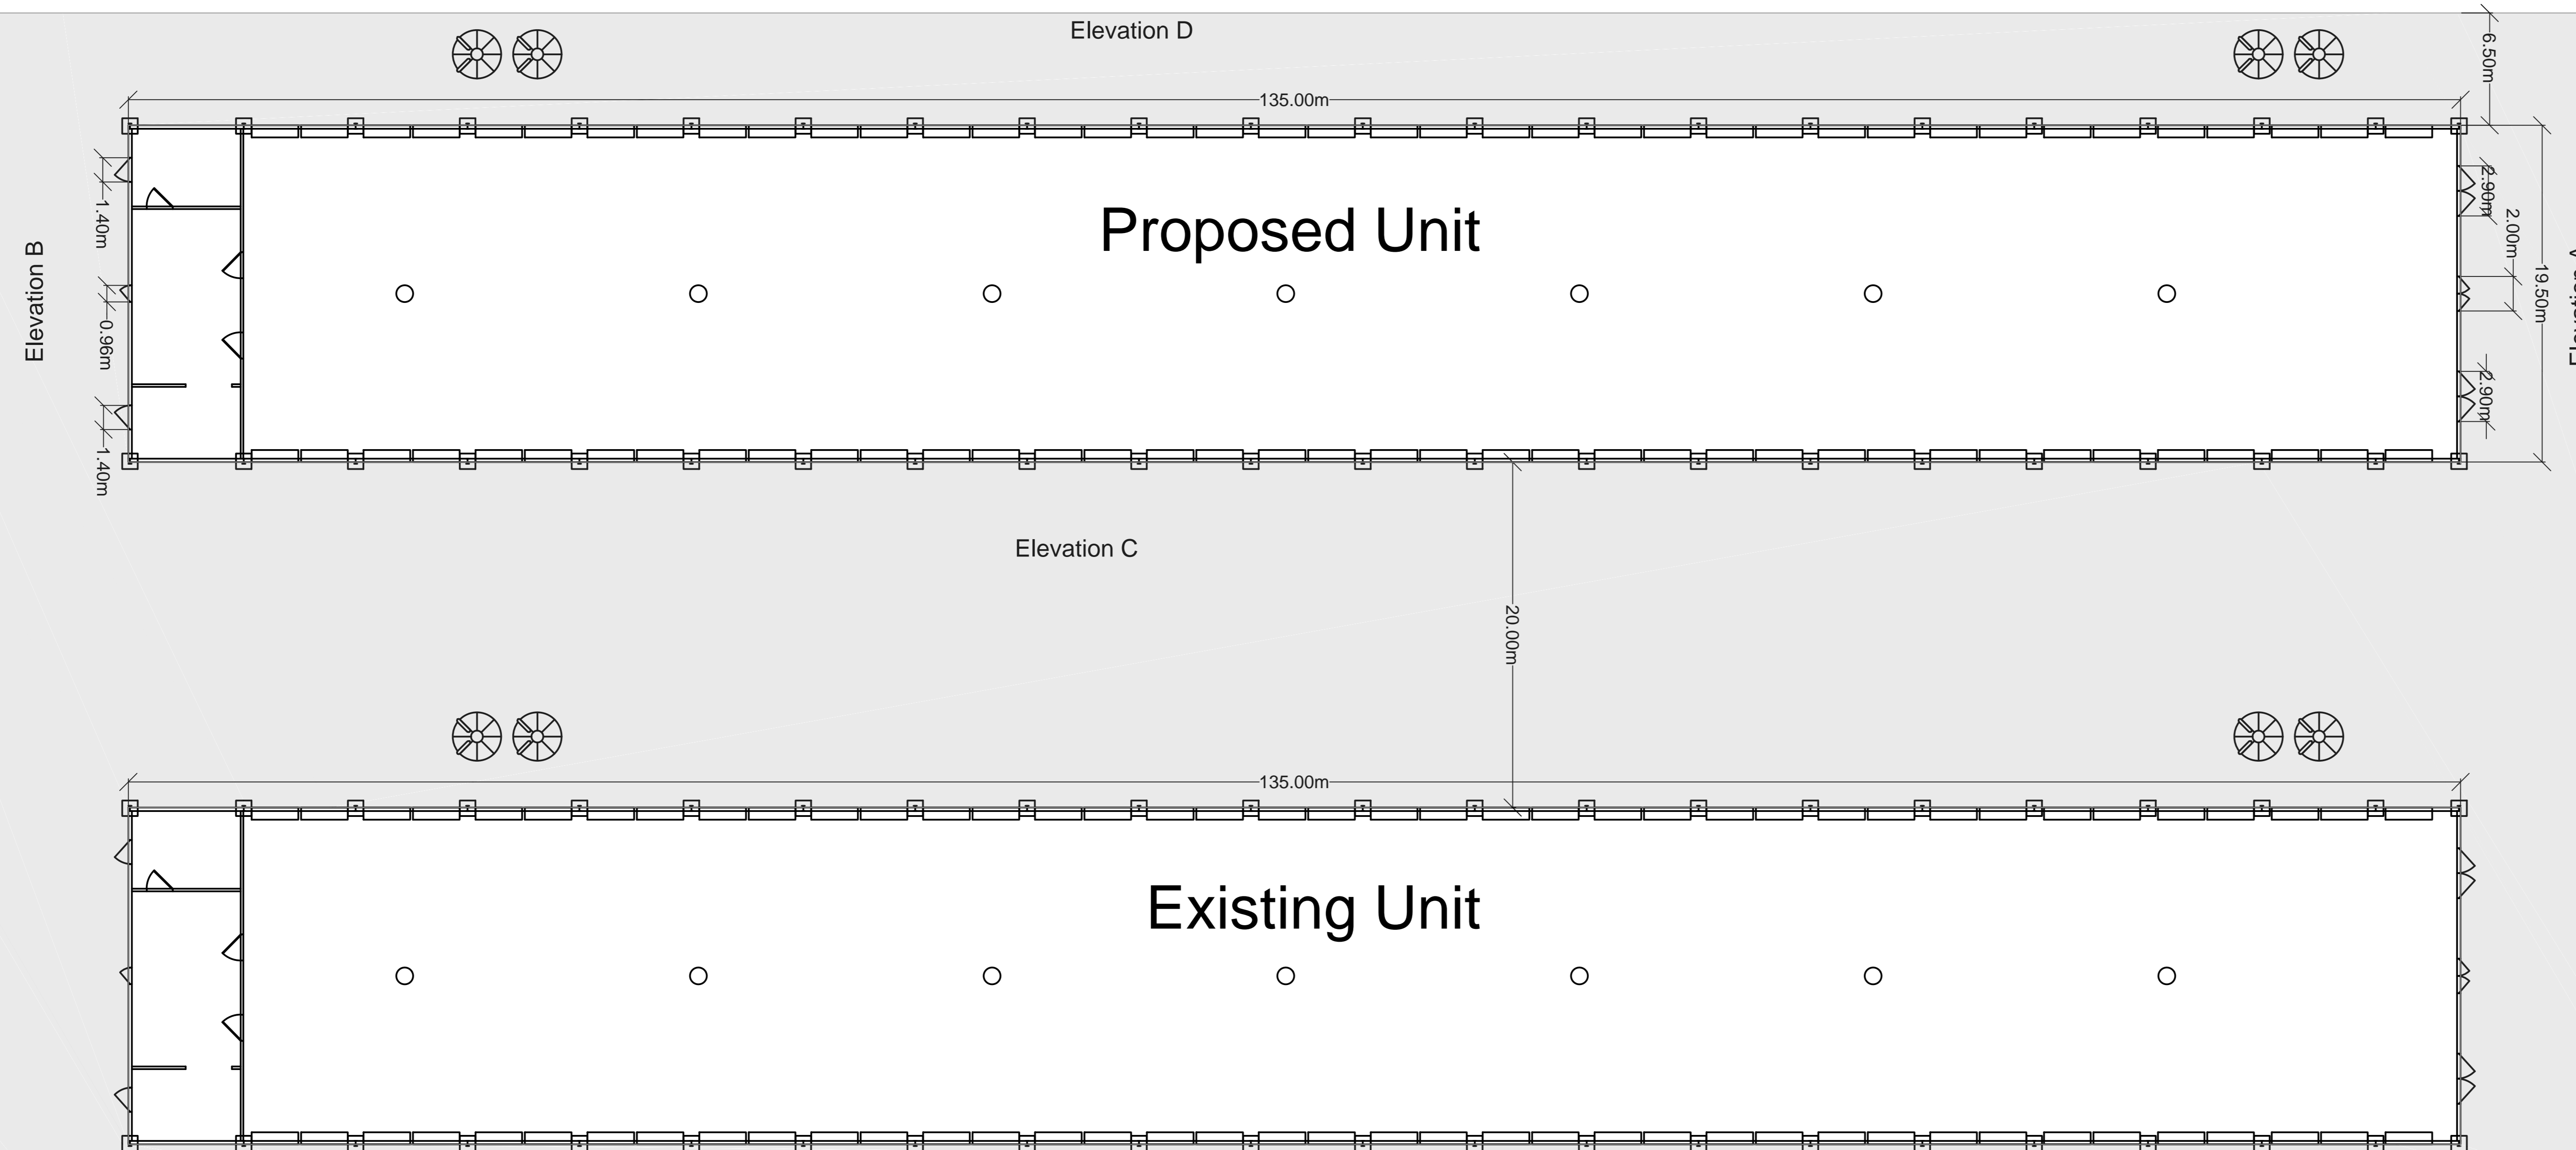



THIS DRAWING IS TO BE READ IN CONJUNCTION WITH ALL RELATED DRAWINGS. ALL DIMENSIONS MUST BE CHECKED AND VERIFIED ON SITE BEFORE COMMENCING ANY WORK OR PRODUCING SHOP DRAWINGS. THE ORIGINATOR SHOULD BE NOTIFIED IMMEDIATELY OF ANY DISCREPANCY. THIS DRAWING IS COPYRIGHT AND REMAINS THE PROPERTY ROGER PARRY & PARTNERS.

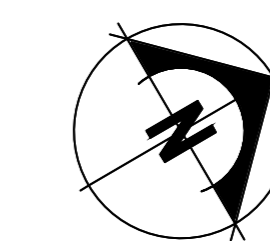

Scale: 1:200

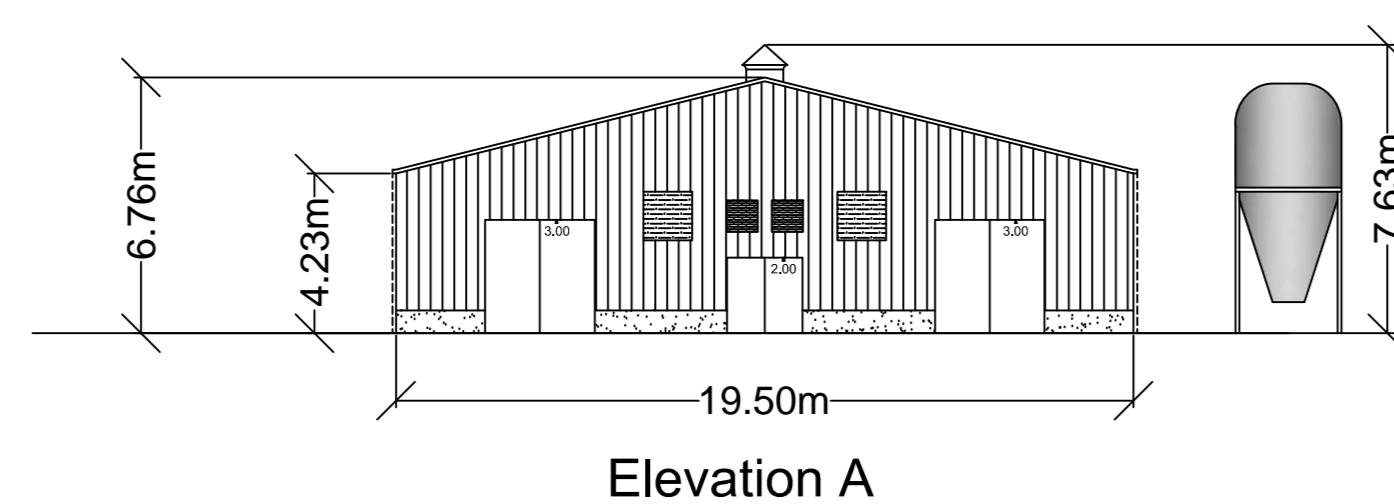


Elevation A

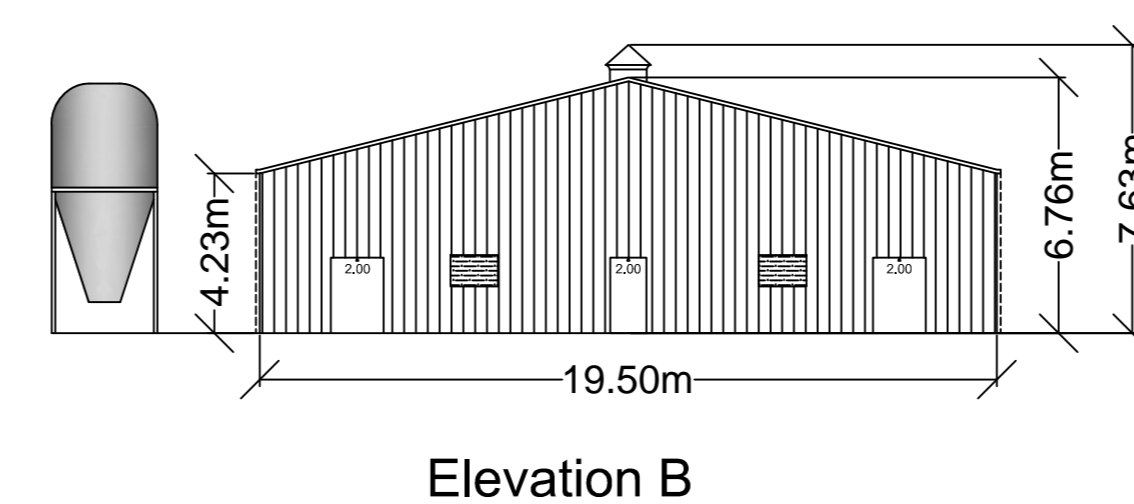


Elevation B

Scale: 1:200

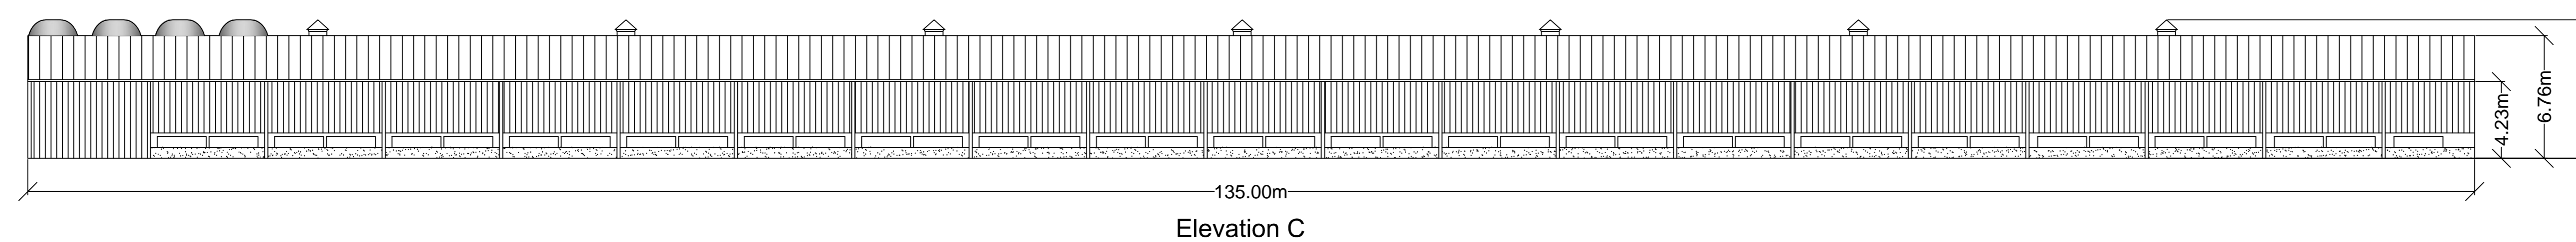

Elevation C

Scale: 1:200

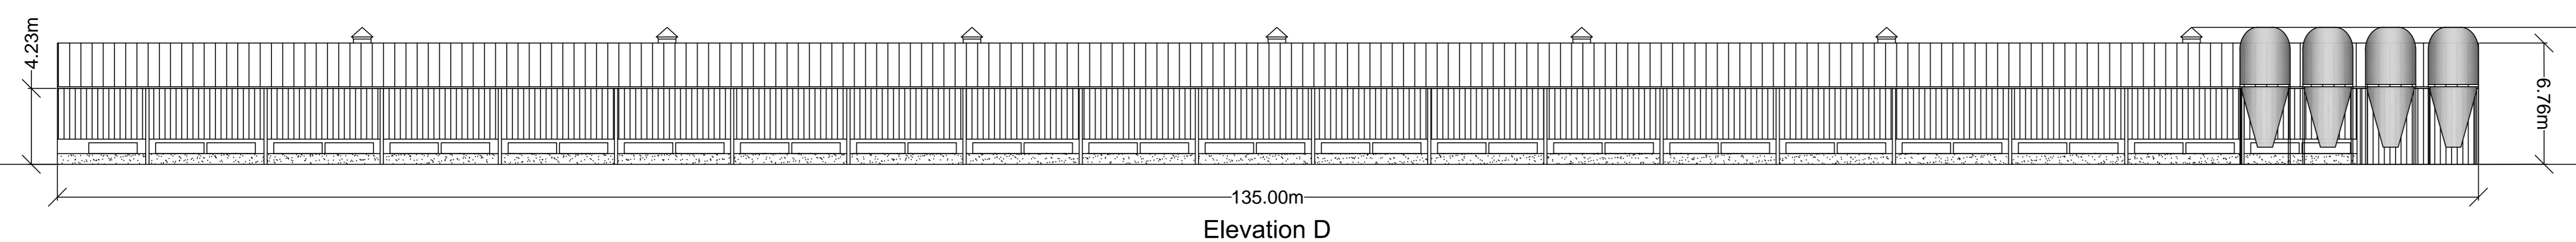

Elevation D

Scale: 1:200

Rev	Description	Date	Dr by	App by
Original				



Residential - Agricultural - Commercial

Job	Proposed Poultry Unit		
Title	Proposed Elevations & Floor Plan		
Location	Crugeran Pwllheli Gwynedd LL53 8DS		
Client	Crugeran		
Scales	1:200 @ A0		
Drawing No.	GD-MZ366-02		
Drawn by	AZ	Date	05/02/2019

HOGSTOW HALL, MINSTERLEY SHREWSBURY, SHROPSHIRE, SY5 0HZ
 Tel: 01743 791336 Fax: 01743 792770
 email: mail@rogerparry.net
 Web address: www.rogerparry.net
Roger Parry & Partners LLP Partnership no OC112261
 Registered Office: Hogstow Hall, Minsterley, Shropshire, SY5 0HZ
 A list of members of the LLP is available at the above address.