




Elevation B

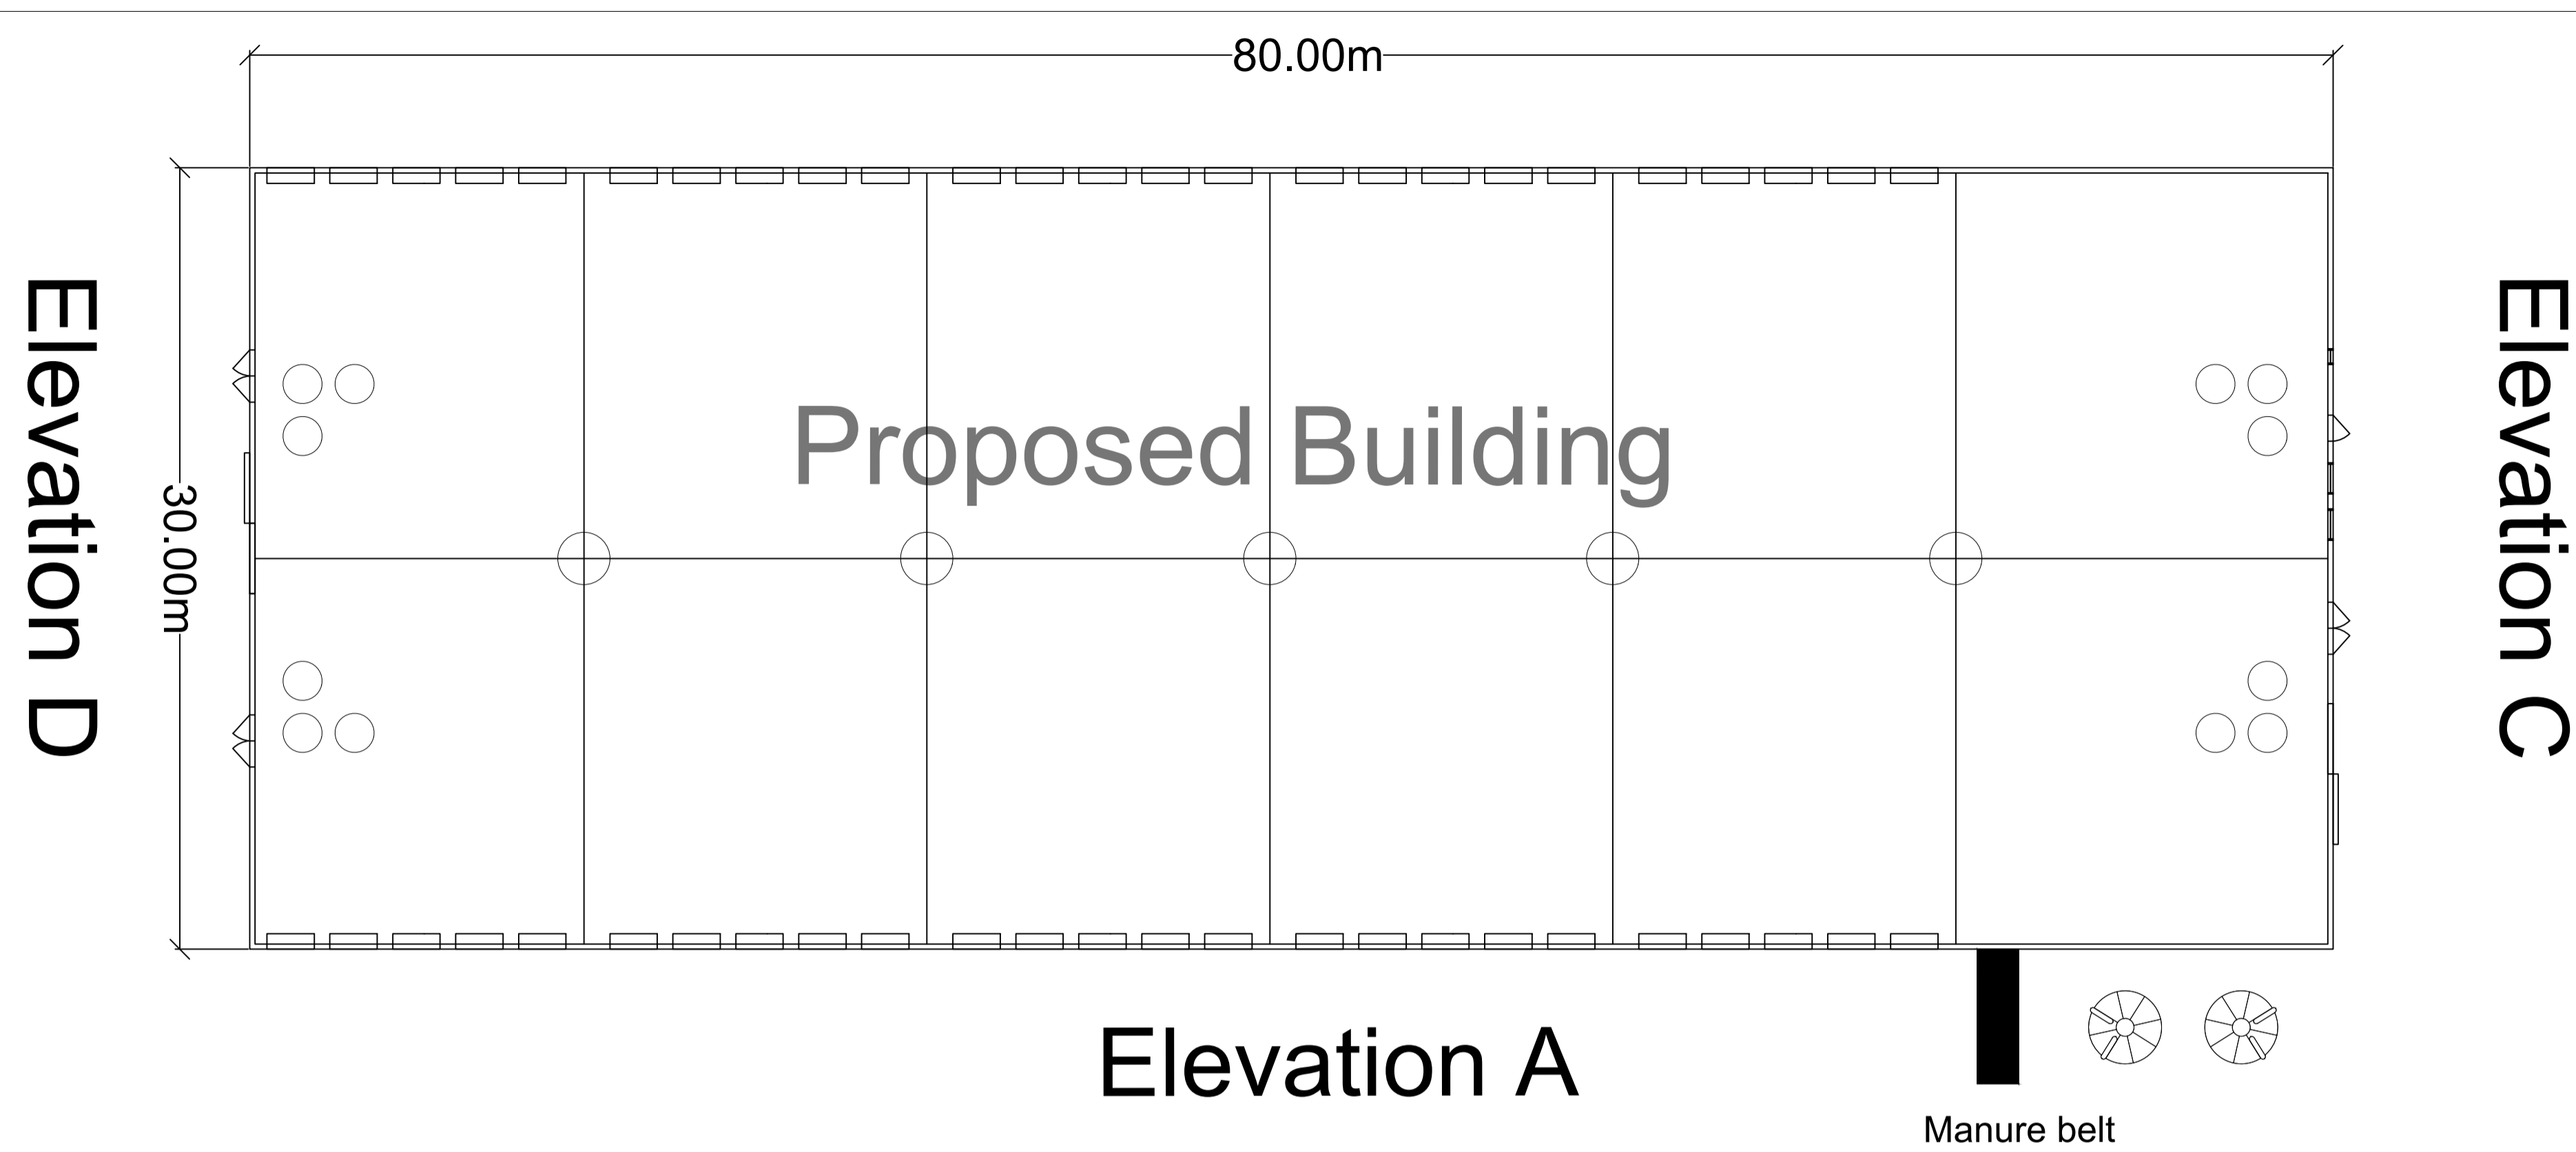

Scale: 1:200

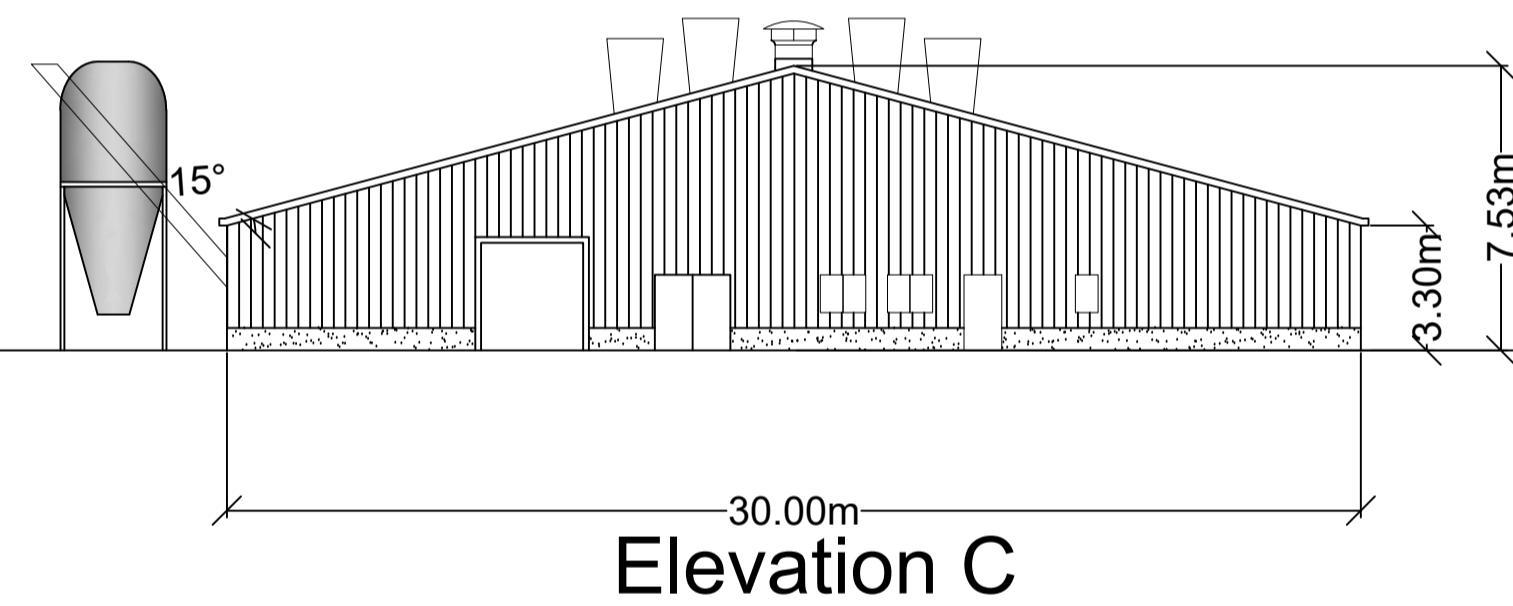

Scale: 1:200

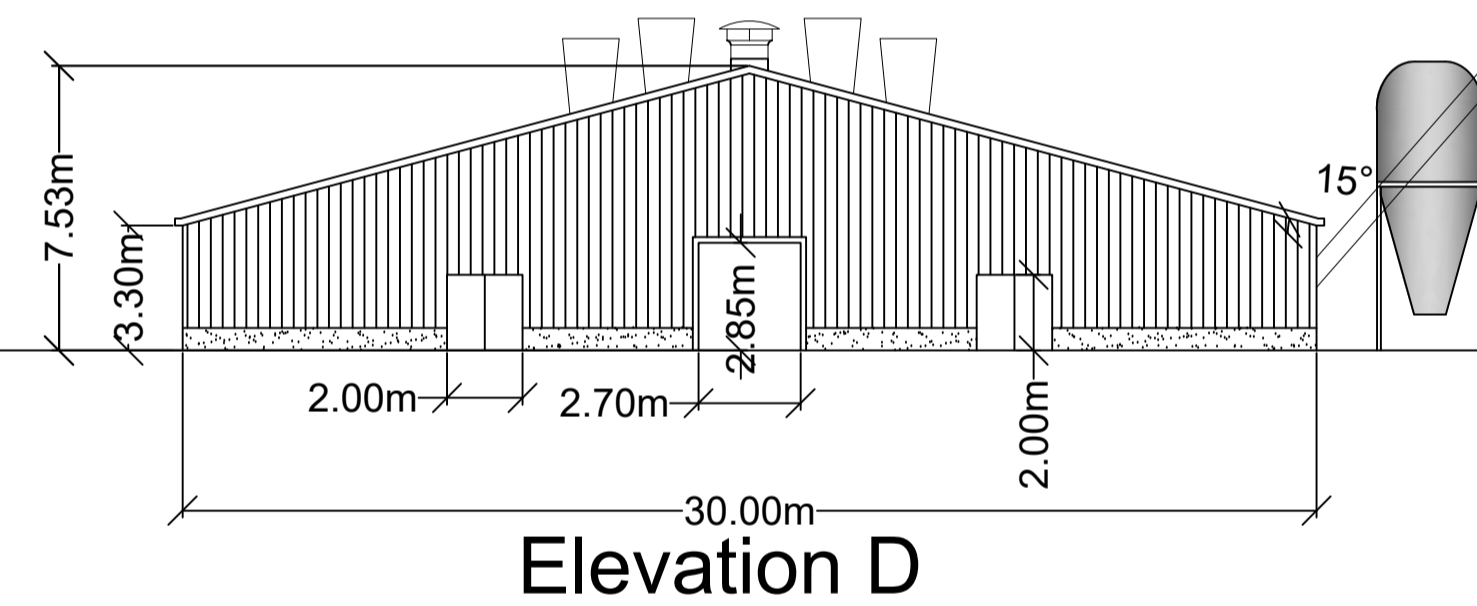


THIS DRAWING IS TO BE READ IN CONJUNCTION WITH ALL RELATED DRAWINGS. ALL DIMENSIONS MUST BE CHECKED AND VERIFIED ON SITE BEFORE COMMENCING ANY WORK OR PRODUCING SHOP DRAWINGS. THE ORIGINATOR SHOULD BE NOTIFIED IMMEDIATELY OF ANY DISCREPANCY. THIS DRAWING IS COPYRIGHT AND REMAINS THE PROPERTY ROGER PARRY & PARTNERS.

Rev	Description	Date	Dr by	App by
Original				




Residential - Agricultural - Commercial

Job	Proposed Poultry Unit		
Title	Proposed Elevations & Floor Plan		
Location	Brithdir Farm Llanrhaeadr Ym Mochnant Oswestry Powys SY10 0AX		
Client			
Scales	1:200 @ A1		
Drawing No.	GD-MZ635-03		
Drawn by	AZ	Date	09/02/2021

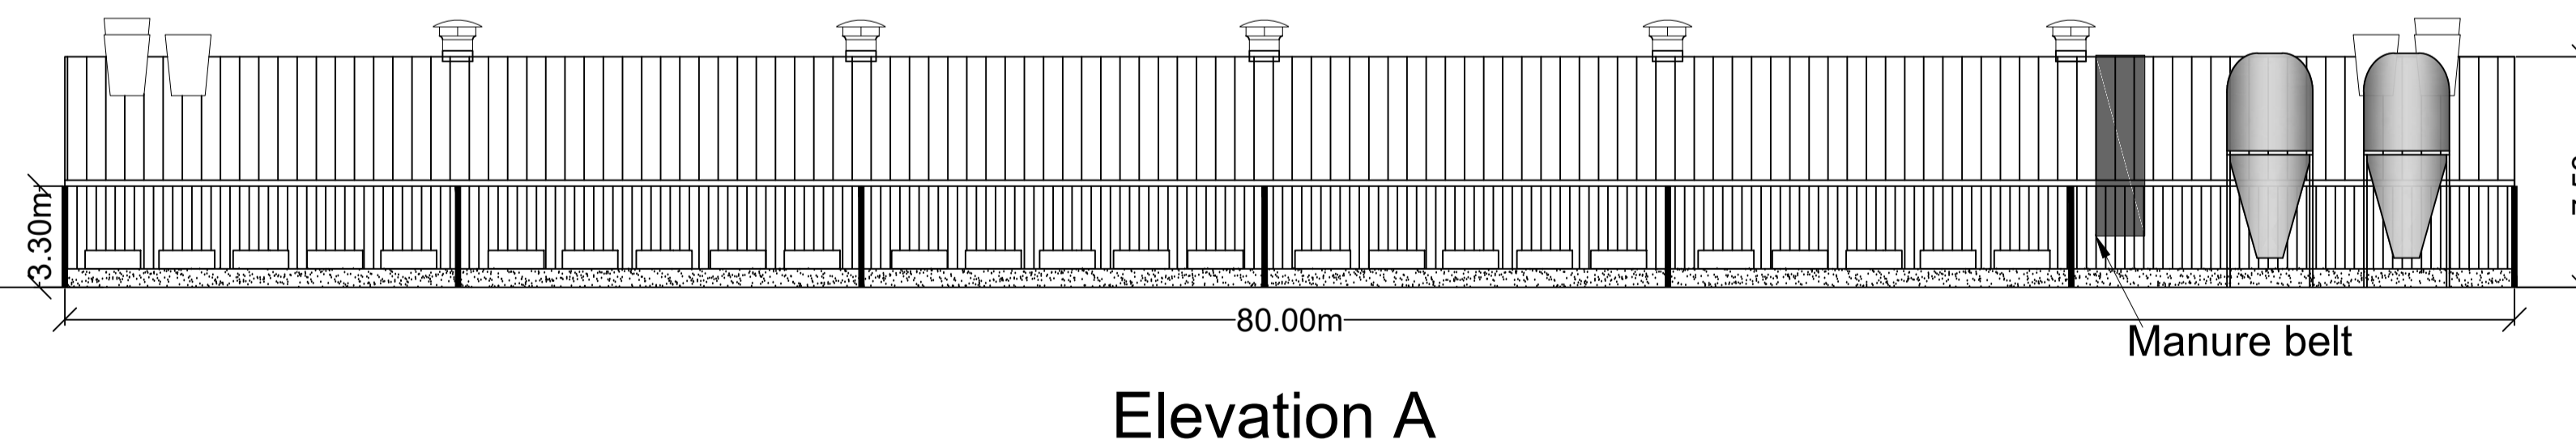

Scale: 1:200

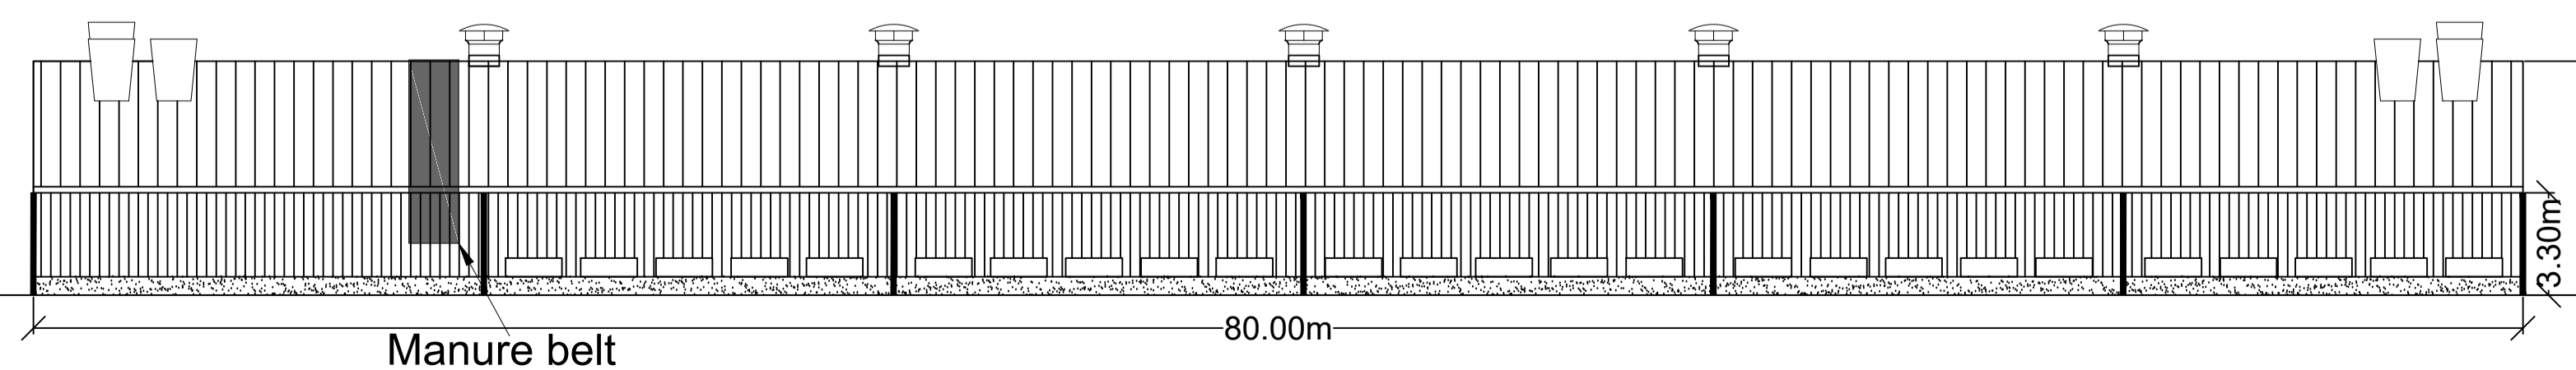

Scale: 1:200

HOGSTOW HALL, MINSTERLEY
SHREWSBURY, SHROPSHIRE, SY5 0HZ
Tel: 01743 791336 Fax: 01743 792770
email: mail@rogerparry.net
Web address: www.rogerparry.net
Roger Parry & Partners LLP (incorporated in UK) 31220
Registered Office: Hogstow Hall, Minsterley, Shrewsbury, SY5 0HZ
Registered in England and Wales
A list of members of the LLP is available at the above address.