



Existing Poultry Building



THIS DRAWING IS TO BE READ IN CONJUNCTION WITH ALL RELATED DRAWINGS. ALL DIMENSIONS MUST BE CHECKED AND VERIFIED ON SITE BEFORE COMMENCING ANY WORK OR PRODUCING SHOP DRAWINGS. THE ORIGINATOR SHOULD BE NOTIFIED IMMEDIATELY OF ANY DISCREPANCY. THIS DRAWING IS COPYRIGHT AND REMAINS THE PROPERTY ROGER PARRY & PARTNERS.

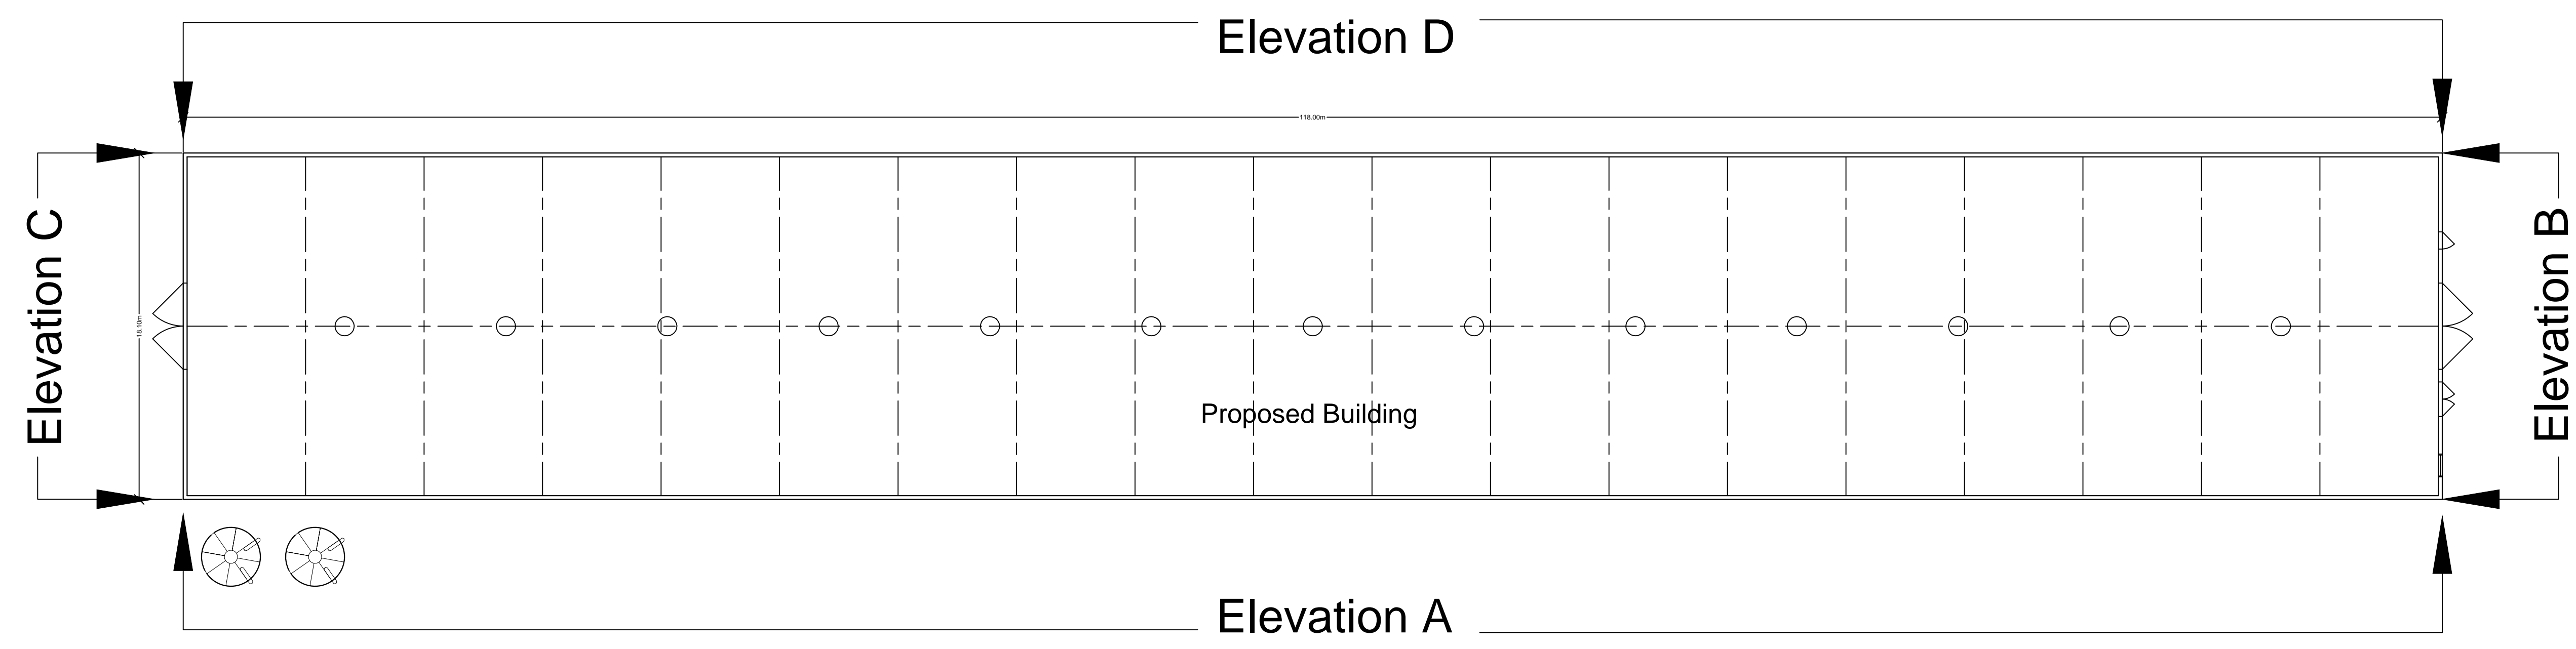

Scale: 1:200

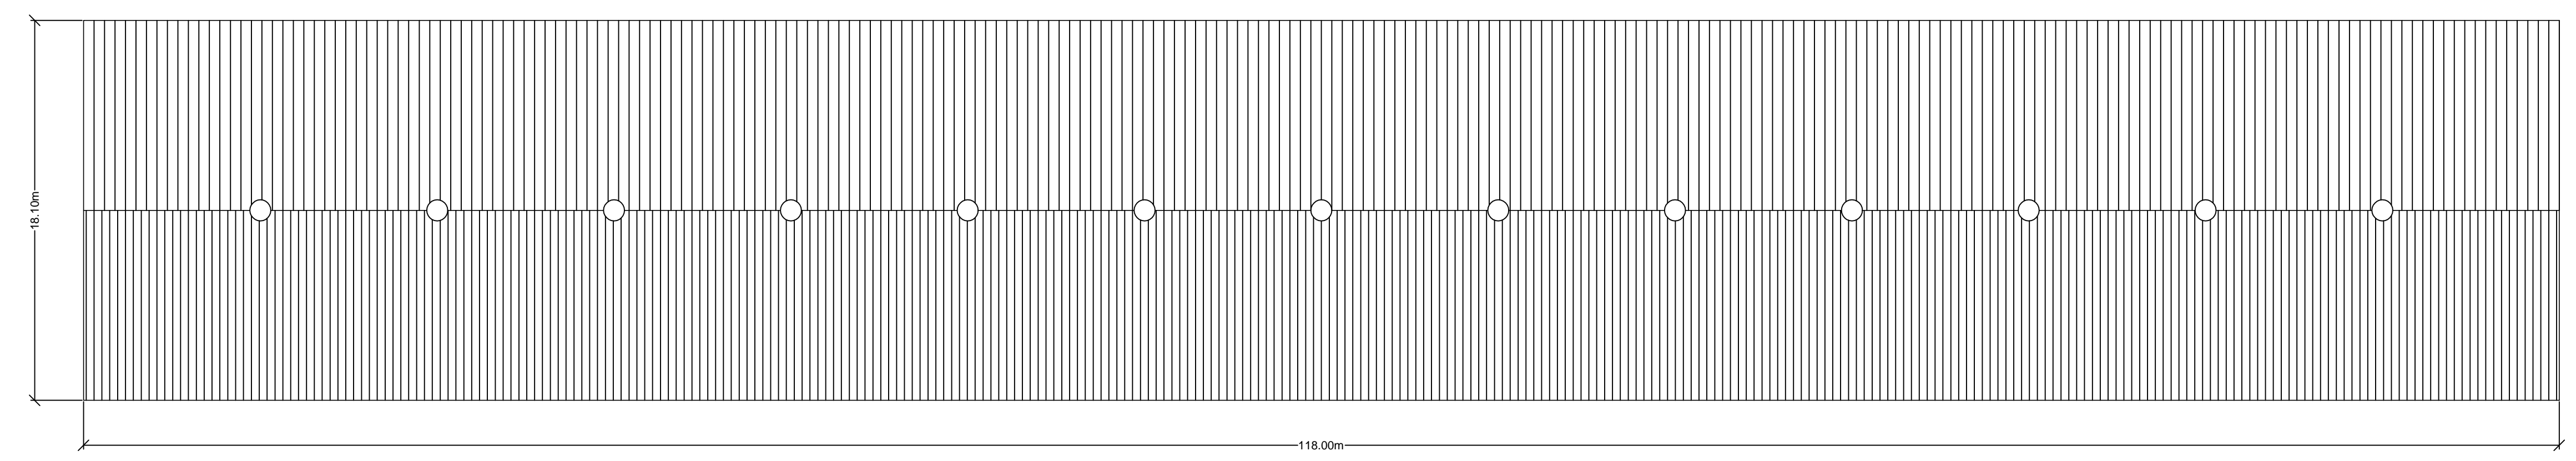

Scale: 1:200

Rev	Description	Date	Dr by	App by
Original	by			



Residential - Agricultural - Commercial				
Job	Agricultural Building			
Title	Proposed Floor Plan & Roof Plan			
Location	Fron Bella Pentfoelas Betws y Coed LL24 0TE			
Client	G B Jones			
Scales	1:200 @ A1			
Drawing No.	RB-MZ309-03			
Drawn by	AZ	Date	14/01/2019	

HOGSTOW HALL, MINSTERLEY
SHREWSBURY, SHROPSHIRE, SY5 0HZ
Tel: 01743 791336 Fax: 01743 792770
email: mail@rogerparry.net
Web address: www.rogerparry.net
Roger Parry & Partners LLP (incorporated in UK) 121201
Registered Office: Begonia Hall, Minsterley, Shrewsbury, SY5 0HZ
Registered in England and Wales
A list of members of the LLP is available at the above address.