


PROPOSED POULTRY SHED AT GWYNFAES, RHANDIRMWYN SA20 0NG
FOR A.S., S. AND M.E.REAH
SITE PLAN INDICATING LANDSCAPING
07/04/2018
SCALE 1:500 A2 SHEET

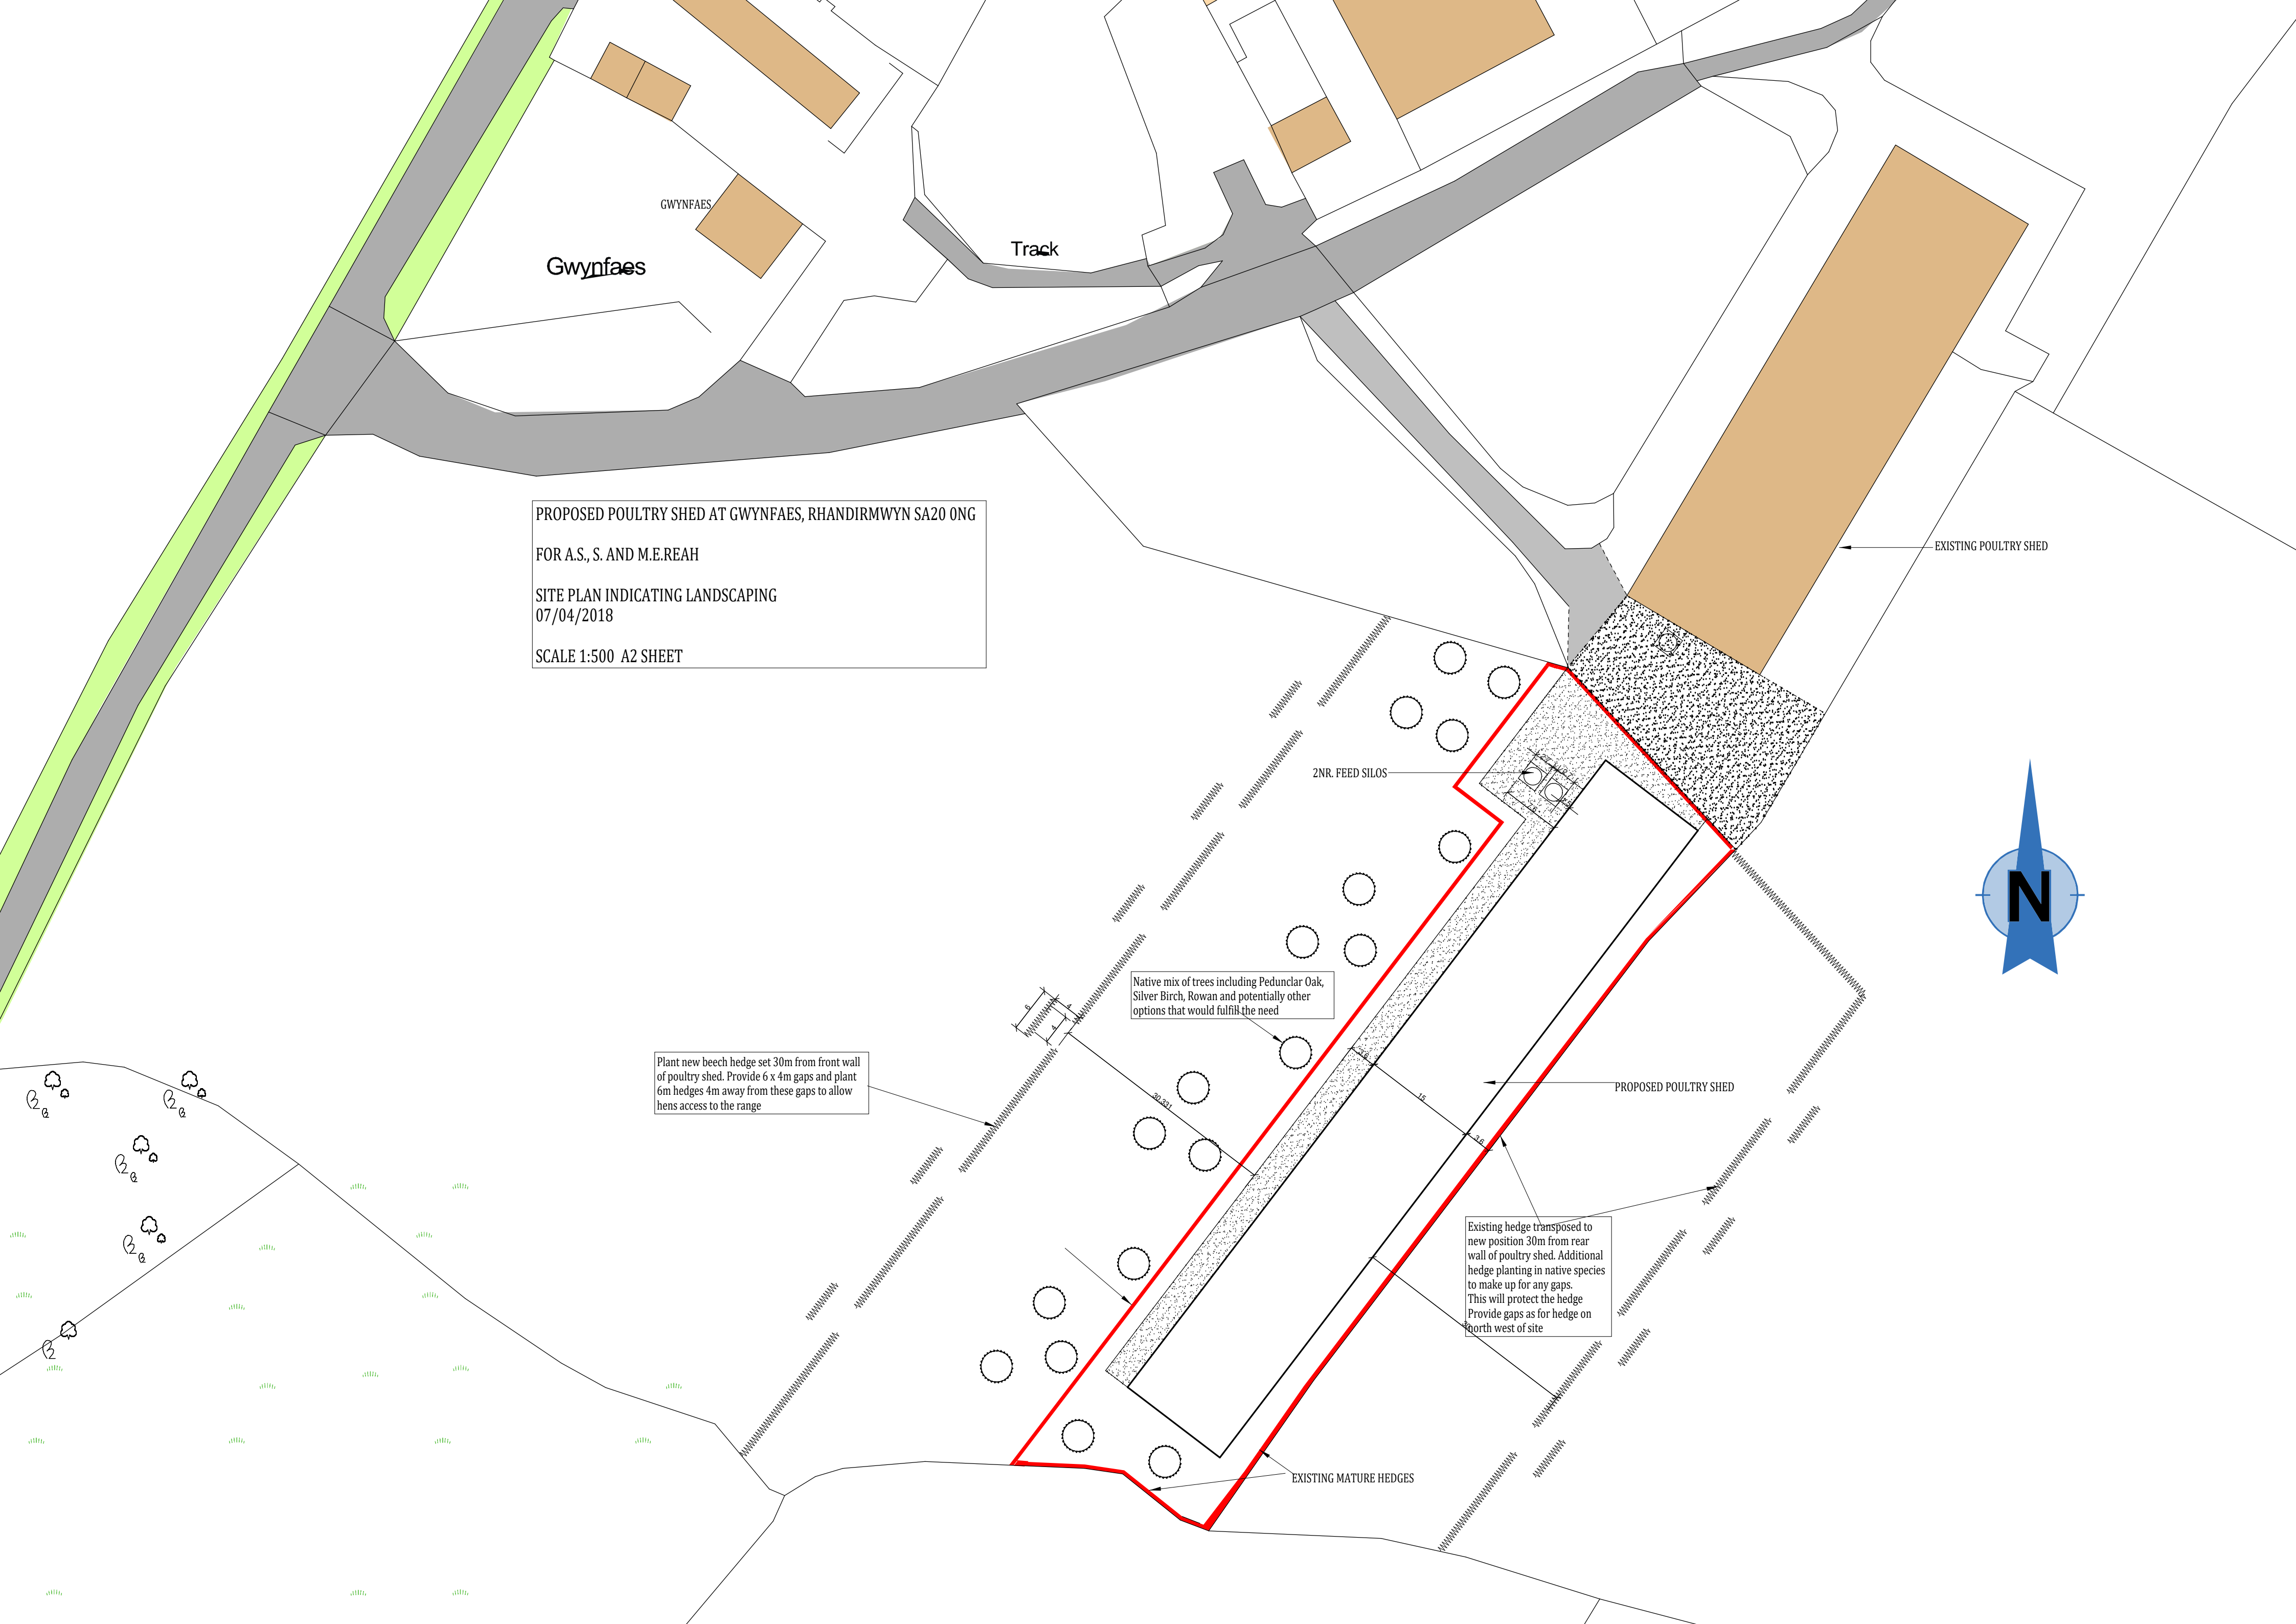

Gwynfaes

GWYNFAES

Track

EXISTING POULTRY SHED

2NR. FEED SILOS

Native mix of trees including Peduncular Oak, Silver Birch, Rowan and potentially other options that would fulfill the need

Plant new beech hedge set 30m from front wall of poultry shed. Provide 6 x 4m gaps and plant 6m hedges 4m away from these gaps to allow hens access to the range

PROPOSED POULTRY SHED

Existing hedge transposed to new position 30m from rear wall of poultry shed. Additional hedge planting in native species to make up for any gaps. This will protect the hedge. Provide gaps as for hedge on north west of site

EXISTING MATURE HEDGES

