


NOTES:
All dimensions must be checked on site and not scaled from this drawing.


STEEL FRAMED CONSTRUCTION

BOX PROFILE COATED STEEL SHEETS TO WALLS AND ROOF IN JUNIPER GREEN B12 B29

SILO: PREMIUM COUNTY SILO T3. REF T3B1316C
HEIGHT 6.56M

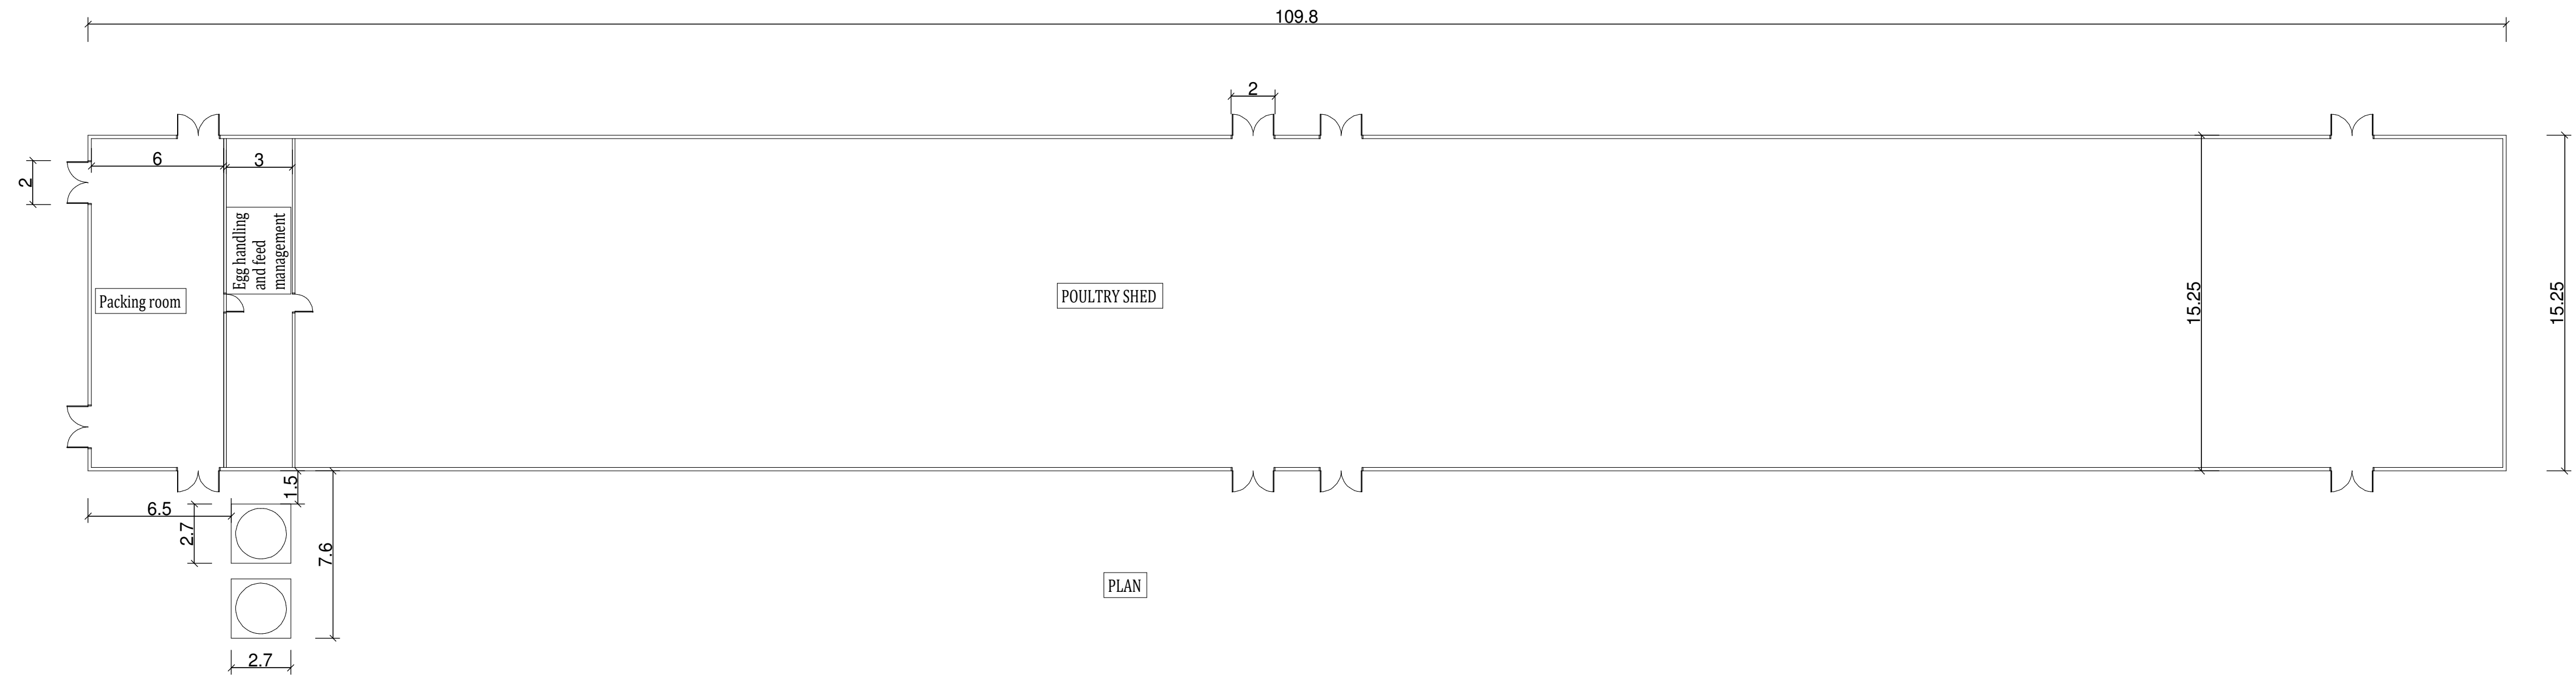


PLAN

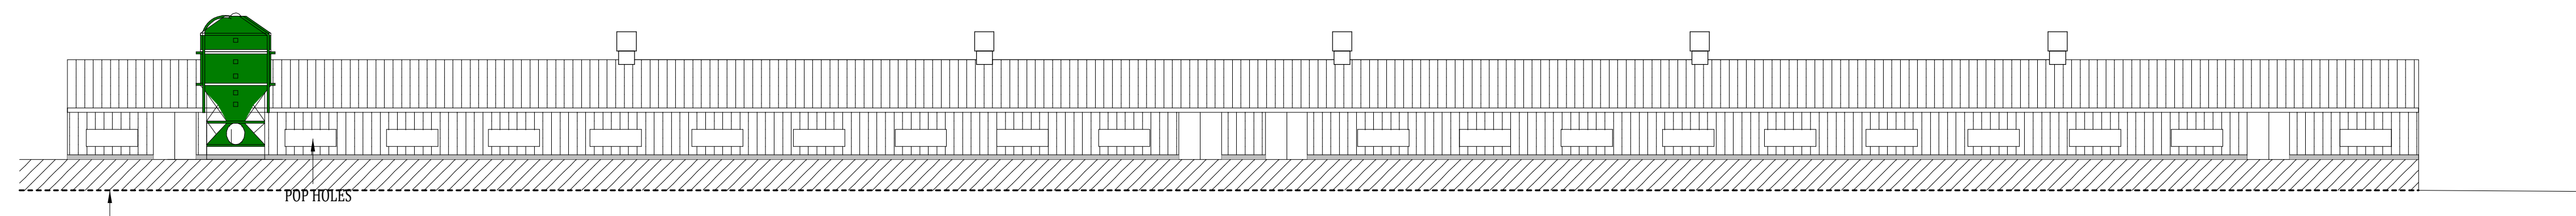


NORTH WEST ELEVATION

HATCHED AREA INDICATES INFILL


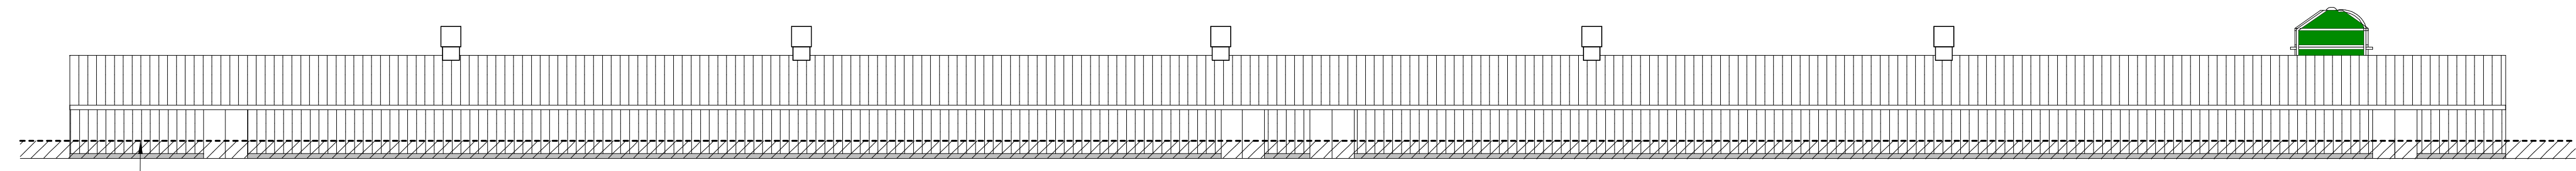


SOUTH EAST ELEVATION

HATCHED AREA INDICATES EXCAVATION

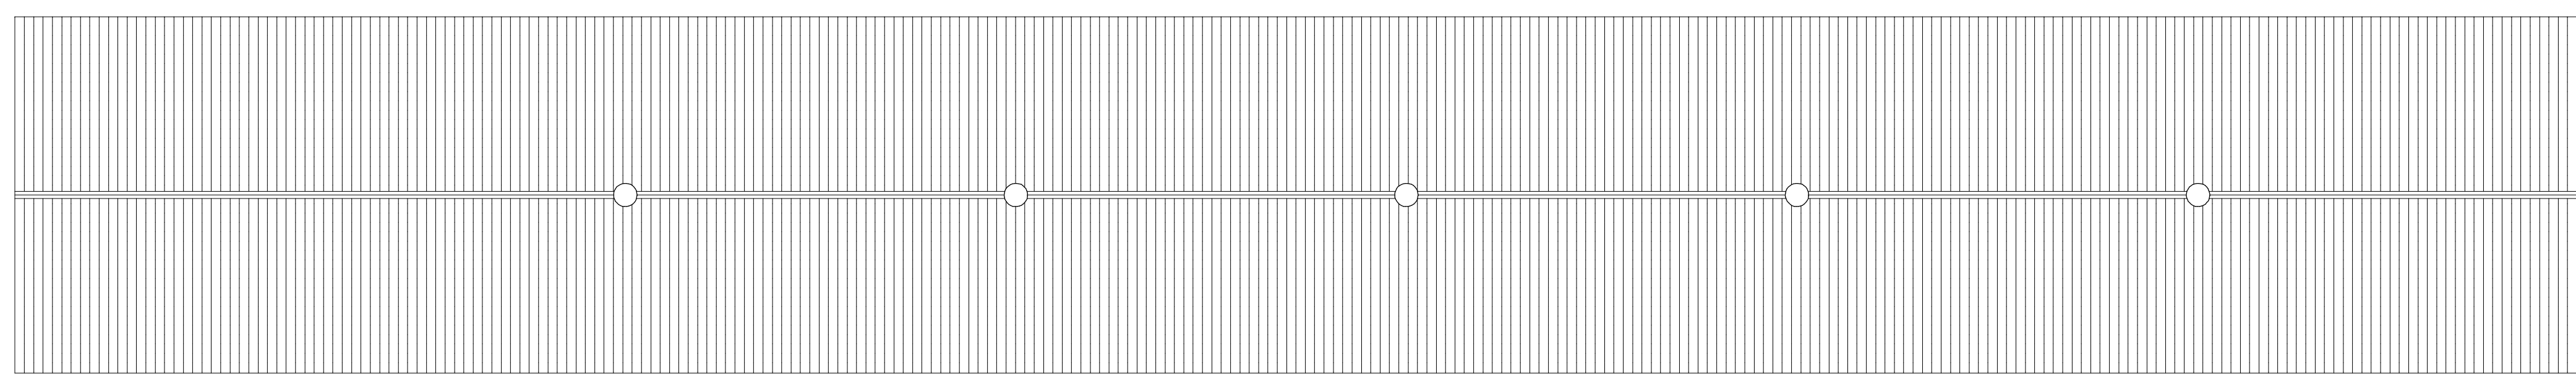


ROOF PLAN

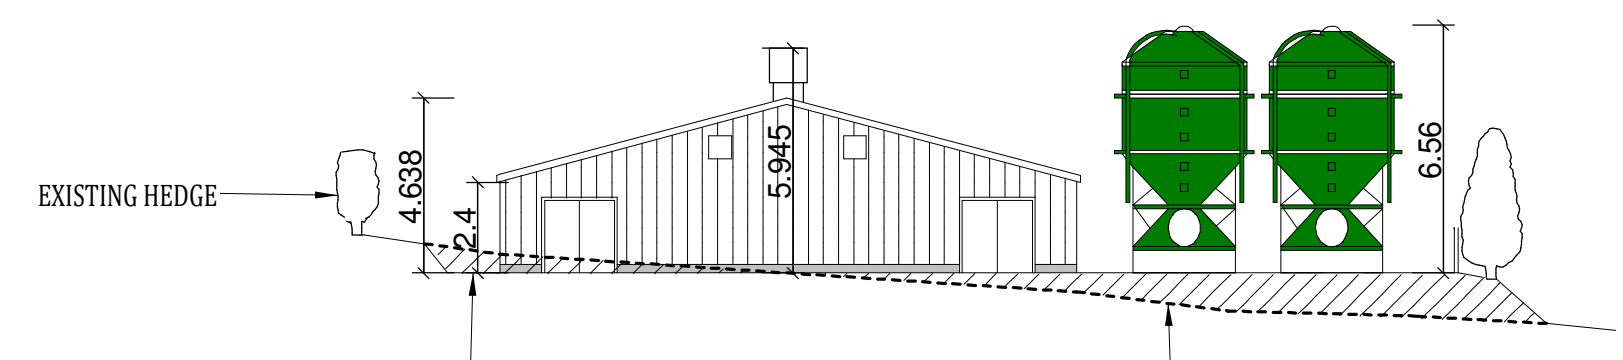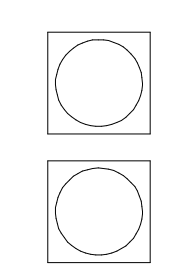

NORTH EAST ELEVATION

HATCHED AREA INDICATES EXCAVATION AND INFILL

EXISTING LEVEL INDICATED BY BROKEN LINE

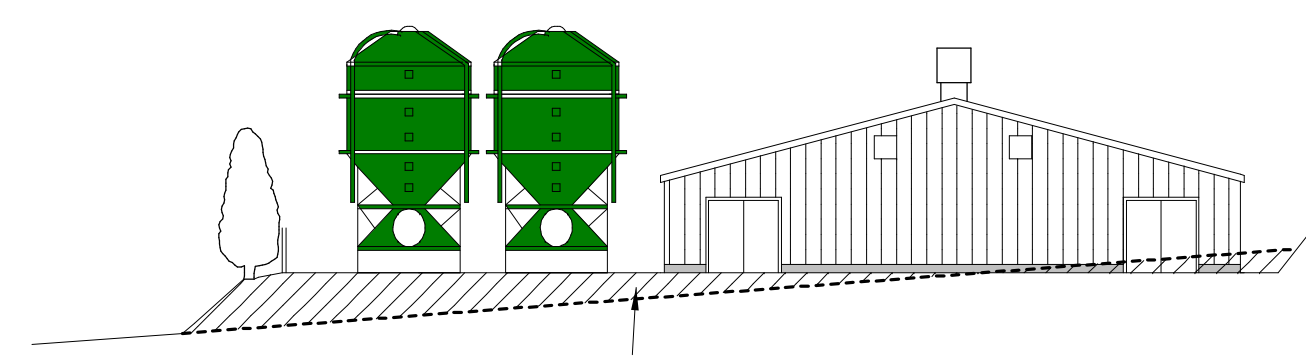

SOUTH WEST ELEVATION

HATCHED AREA INDICATES EXCAVATION AND INFILL

A	Date	Revisions

©copyright
Martin Watts
Cyswilt Pensaerniol Cyf.
Architectural Associates Ltd
Maesyreos, Llanwrda SA19 8HD
T. 01550 777 591
M. 07854 148 915
mfmw44@gmail.com
www.mfmwattsarchitectural.co.uk

Client
A.S., S. AND M.E. REAH

Job Title
PROPOSED POULTRY SHED AT GWYNFAES, RHANDIRMWYN SA200NG

Drawing Title
FLOOR PLAN, ROOF PLAN, ELEVATIONS AND SITE SECTION

Scale
1:200 A1 SHEET

Date Rev 23/08/18 to show ridge vents
Drawn by -

Drg No.	Rev.