
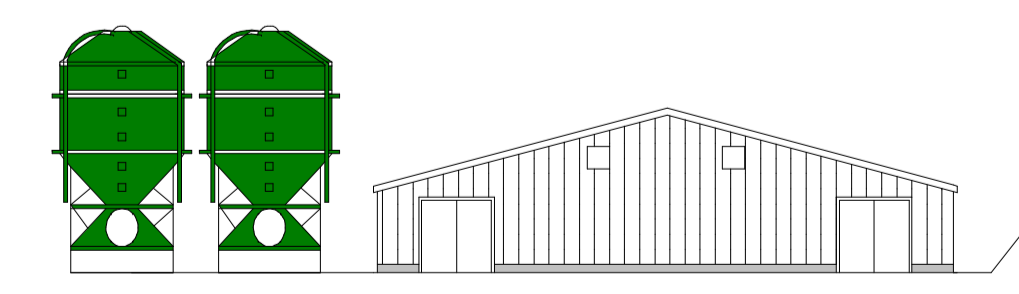
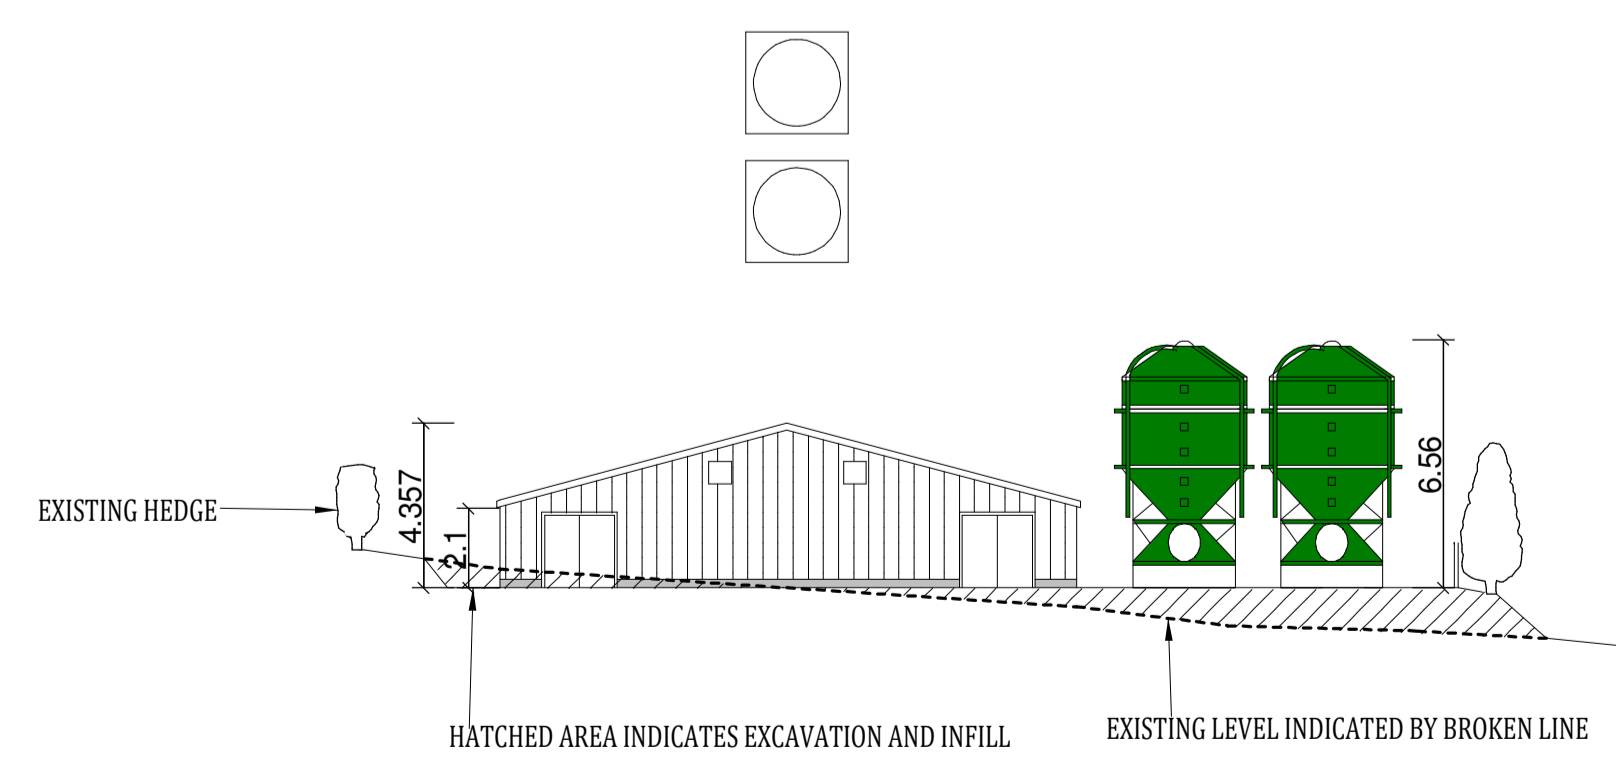
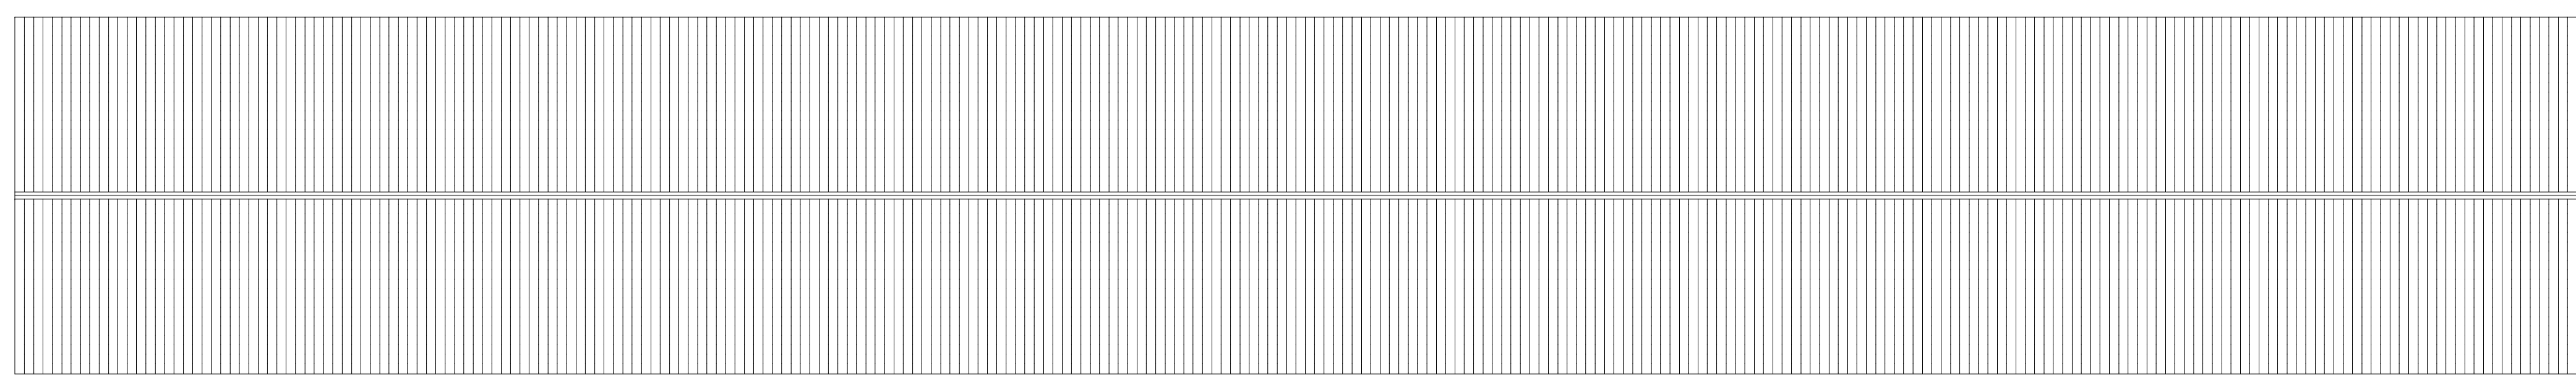
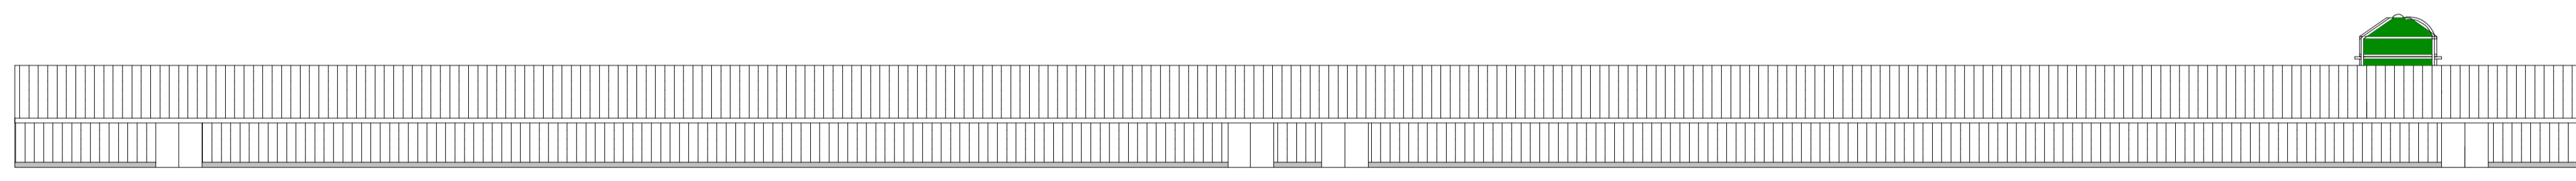
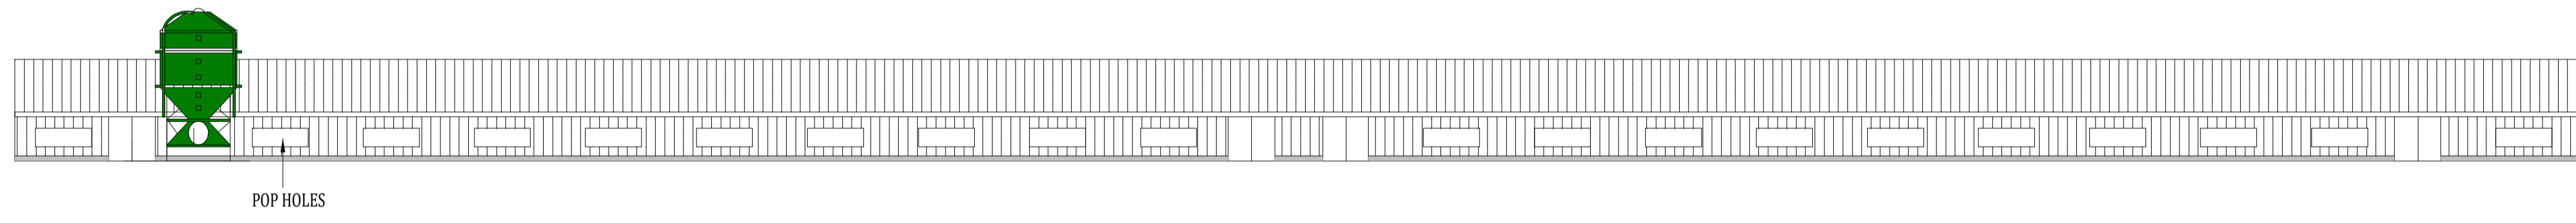


NOTES:
All dimensions must be checked on site and not scaled from this drawing.

STEEL FRAMED CONSTRUCTION
BOX PROFILE COATED STEEL SHEETS TO WALLS AND ROOF IN JUNIPER GREEN B12 B29
SILO: PREMIUM COUNTY SILO T3. REF T3B1316C HEIGHT 6.56M

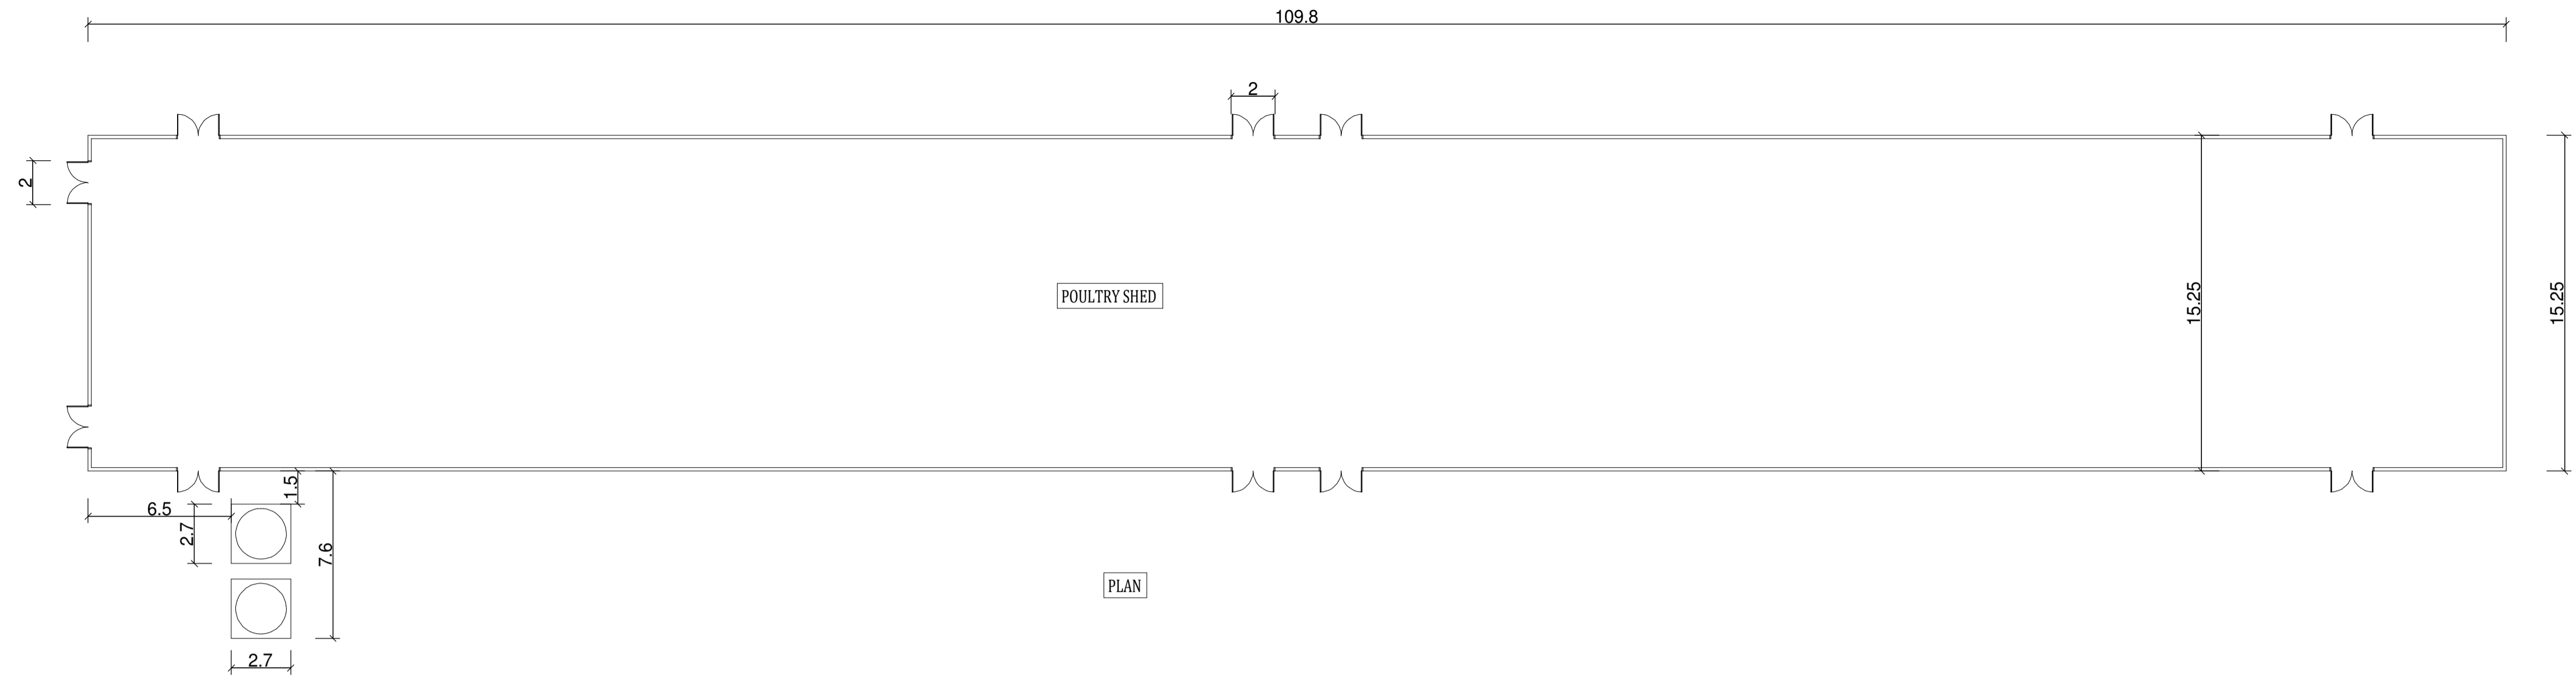

A	Date	Revisions

©copyright
Martin Watts
Cyswilt Pensaerniol Cyf.
Architectural Associates Ltd
Maesyreos, Llanwrda SA19 8HD
T. 01550 777 591
M. 07854 148 915
mfmw44@gmail.com
www.mfmwattsarchitectural.co.uk

Client
A.S. S. AND M.E. REAH

Job Title
PROPOSED POULTRY SHED AT GWYNFAES, RHANDIRMWYN SA200NG

Drawing Title
FLOOR PLAN, ROOF PLAN, ELEVATIONS AND SITE SECTION

Scale
1:200 A1 SHEET

Date
08/04/2018

Drawn by
-

Drg No.	Rev.