



South West Elevation

canopy over entrance screen

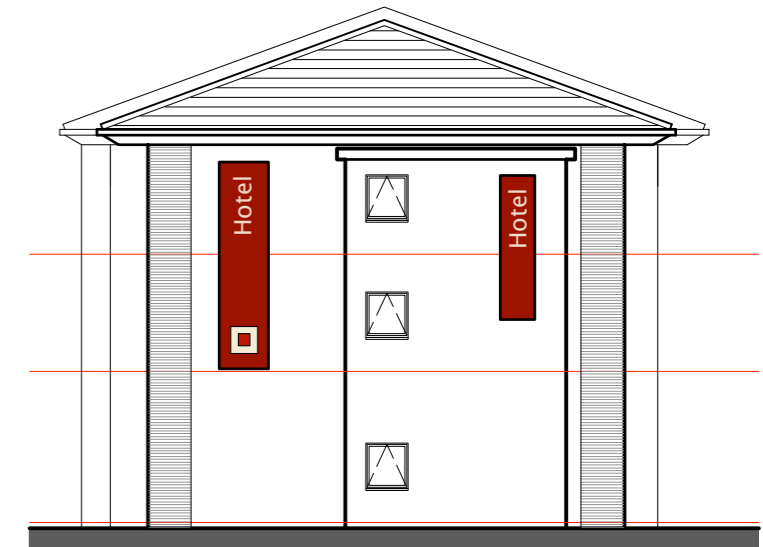

South East Elevation

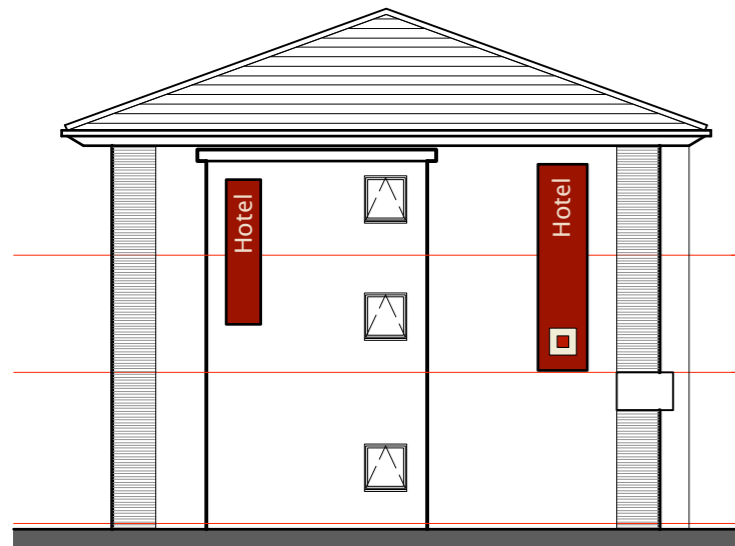

North West Elevation



North East Elevation

- Key
1. Interlocking Roof Tiles - imitation slate
 2. Facing Brickwork
 3. Powder Coated Aluminium Windows
 4. Through Colour Render
 5. Powder Coated Aluminium Gutters / Downpipes and fascia panels
 6. Artstone / Render String Course.
 7. Powder Coated Steel Doorset

THIS DRAWING IS COPYRIGHT AND REMAINS THE PROPERTY OF HTC ARCHITECTS. IT MUST NOT BE REPRODUCED, USED, DISCLOSED OR TRANSMITTED TO THIRD PARTIES IN ANY FORM, IN WHOLE OR IN PART, WITHOUT PRIOR WRITTEN PERMISSION.

ALL DIMENSIONS SHOULD BE CHECKED ON SITE BEFORE WORK COMMENCES

Elevations.

Rev.	Date	Description	Drawn
A	23.10.19	Minor Amendments	tc

htcarchitects

York Place Studio
8 Britannia Street
Leeds
LS1 2DZ
t:(0113) 244 3457
w: www.htcarchitects.co.uk
e: admin@htcarchitects.co.uk

client
Impero Properties Ltd

project
Welshpool

drawing title
**Budget Hotel
Typical Elevations**

date July 2019
status Feasibility
scale 1:200 @ A3
drawn TC checked MN
job no. 2151 dwg no. F102 rev. A

