

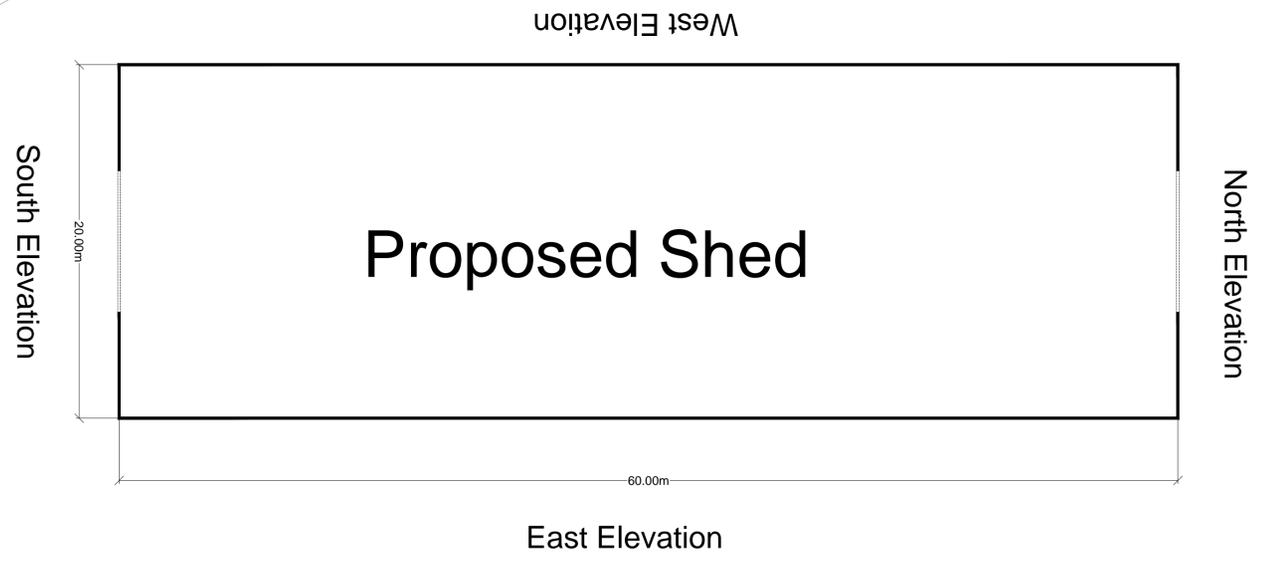


Fields Farm

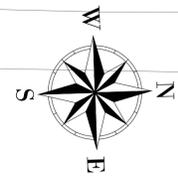


THIS DRAWING IS TO BE READ IN CONJUNCTION WITH ALL RELATED DRAWINGS. ALL DIMENSIONS MUST BE CHECKED AND VERIFIED ON SITE BEFORE COMMENCING ANY WORK OR PRODUCING SHOP DRAWINGS. THE ORIGINATOR SHOULD BE NOTIFIED IMMEDIATELY OF ANY DISCREPANCY. THIS DRAWING IS COPYRIGHT AND REMAINS THE PROPERTY ROGER PARRY & PARTNERS.

Scale: 1:200

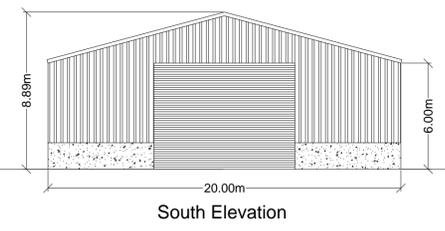


South Elevation

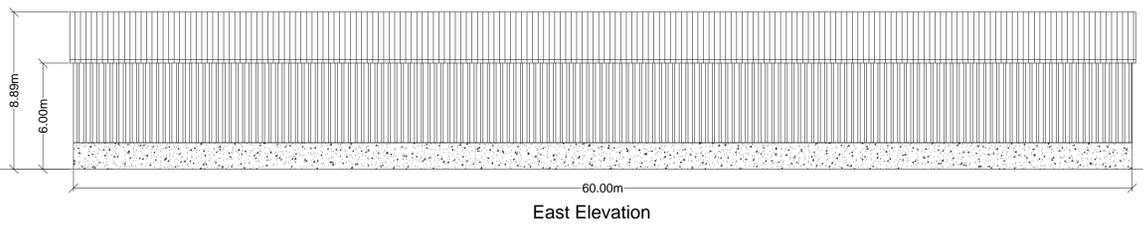


East Elevation

Scale: 1:200

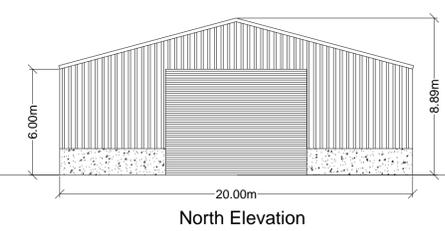

North Elevation

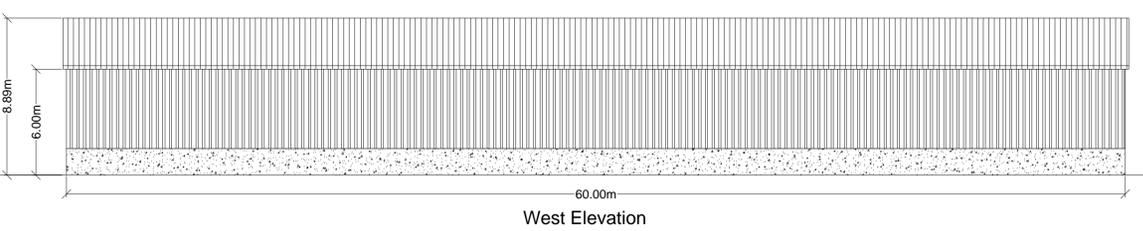

West Elevation

Scale: 1:200

Rev	Description	Date	Dr by	App by
Original	by			



Residential - Agricultural - Commercial	
Job	Agricultural storage shed
Title	Proposed Elevations & Floor Plan
Location	Maelor Forest Ellesmere Rd Whitchurch SY13 3HZ
Client	.
Scales	See Plan @ A1
Drawing No.	RJC-MZ541-03
Drawn by	AZ
Date	31/07/2020

HOGSTOW HALL, MINSTERLEY  
SHREWSBURY, SHROPSHIRE, SY5 0HZ  
Tel: 01743 791336 Fax: 01743 792770  
email: mail@rogerparry.net  
Web address: www.rogerparry.net  
Roger Parry & Partners LLP Partnership No: 0511220  
Registered Office: Hoggston Hall, Minsterley, Shrewsbury, SY5 0HZ  
Registered in England and Wales.  
A list of members of the LLP is available at the above address.