


260.99m

Scale: 1:250

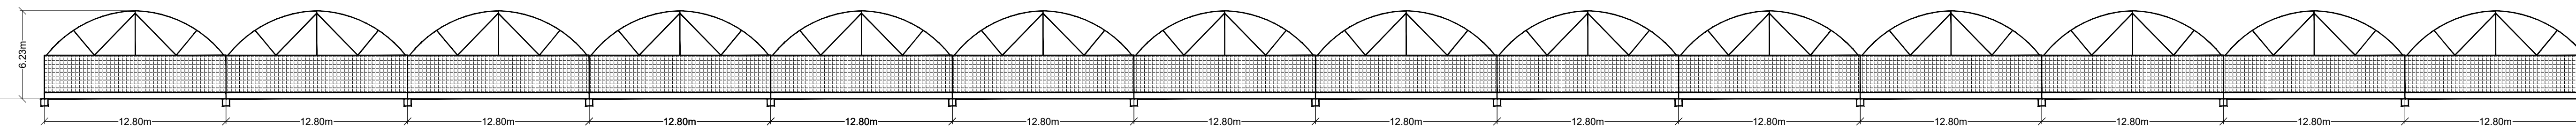

6.2m

12.80m

12.80m

12.80m

12.80m

12.80m

12.80m

12.80m

12.80m

12.80m

12.80m

12.80m


12.80m

12.80m

12.80m

12.80m

Scale: 1:250

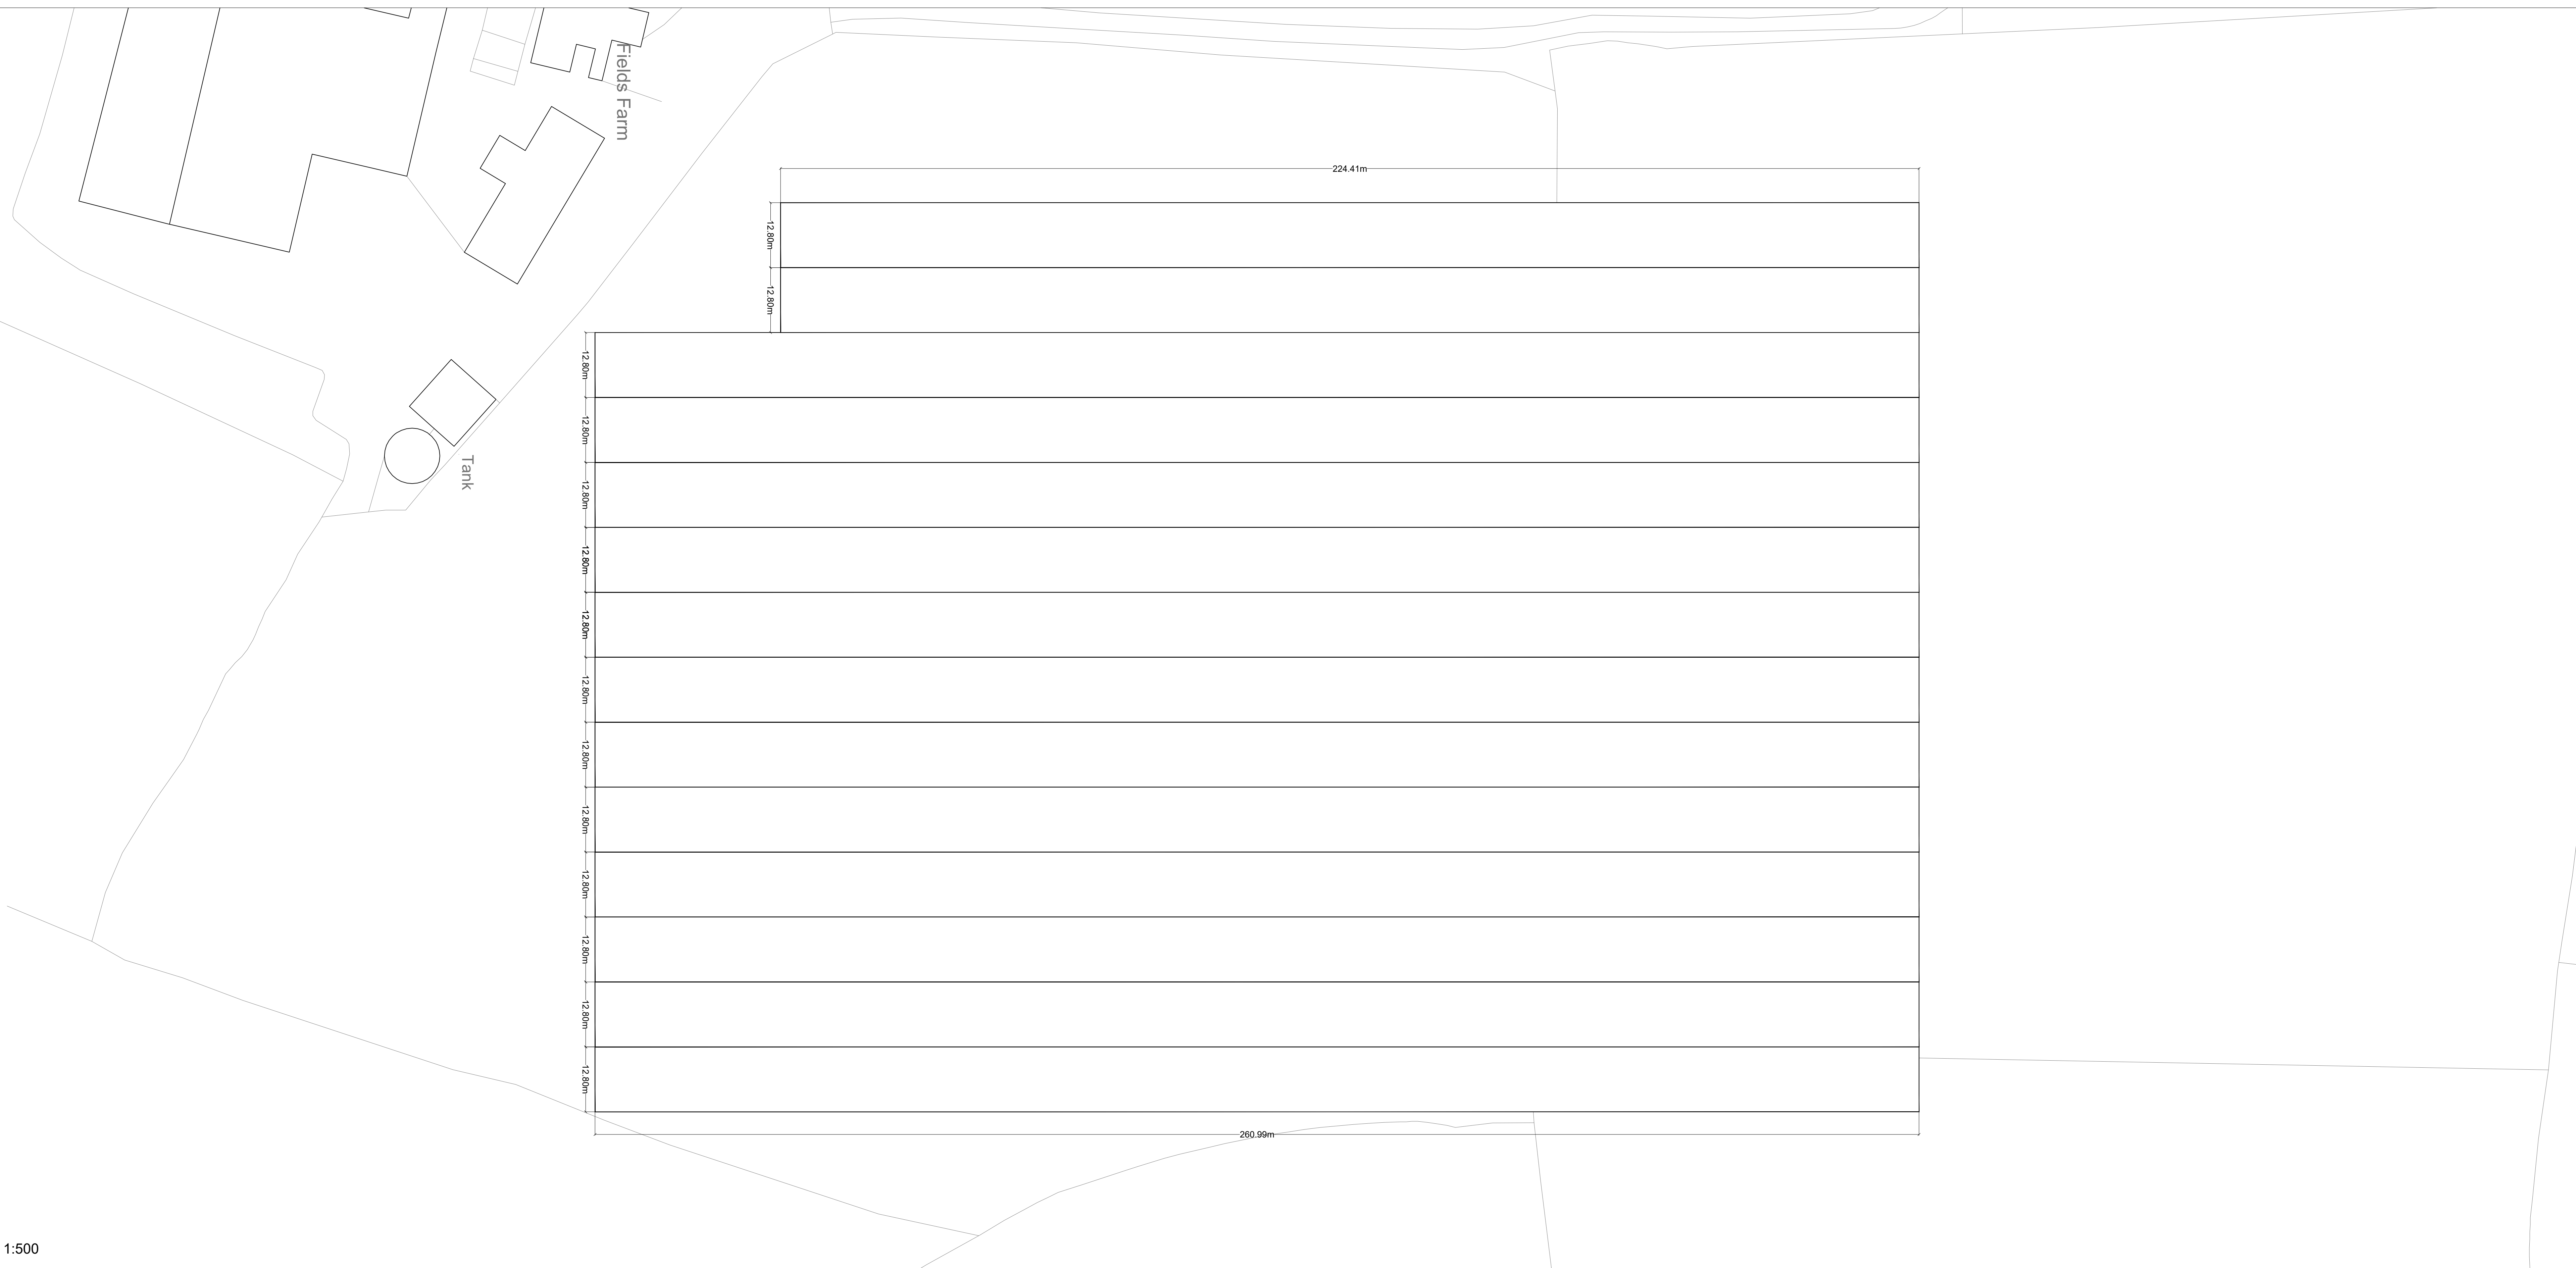

12.80m
12.80m
12.80m
12.80m
12.80m
12.80m
12.80m
12.80m
12.80m
12.80m
12.80m
12.80m
12.80m
12.80m
12.80m
12.80m
12.80m
12.80m


224.41m

12.80m
12.80m

260.99m

Scale: 1:500

THIS DRAWING IS TO BE READ IN CONJUNCTION WITH ALL RELATED DRAWINGS. ALL DIMENSIONS MUST BE CHECKED AND VERIFIED ON SITE BEFORE COMMENCING ANY WORK OR PRODUCING SHOP DRAWINGS. THE ORIGINATOR SHOULD BE NOTIFIED IMMEDIATELY OF ANY DISCREPANCY. THIS DRAWING IS COPYRIGHT AND REMAINS THE PROPERTY OF ROGER PARRY & PARTNERS.

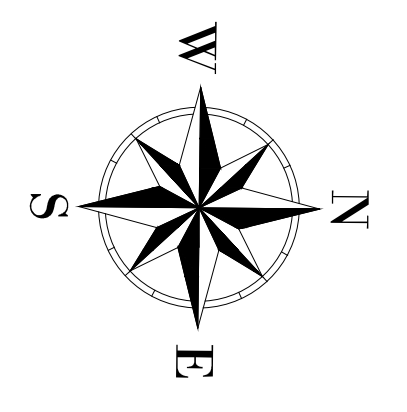

Rev	Description	Date	Dr by	App by
Original				



Residential - Agricultural - Commercial	
Job	Proposed polytunnels
Title	Proposed Elevations & Floor Plan
Location	Maelor Forest Ellesmere Rd Whitchurch SY13 3HZ
Client	.
Scales	See Plan @ A1
Drawing No.	RJC-MZ541-03 / 2
Drawn by	AZ
Date	21/12/2020
HOGSTOW HALL, MINSTERLEY SHREWSBURY, SHROPSHIRE, SY5 0HZ Tel: 01743 791336 Fax: 01743 792770 email: mail@rogerparry.net Web address: www.rogerparry.net	