



Proposed Building


Elevation B
30.00m

Elevation D
84.00m

Elevation A

Scale: 1:100


Elevation C

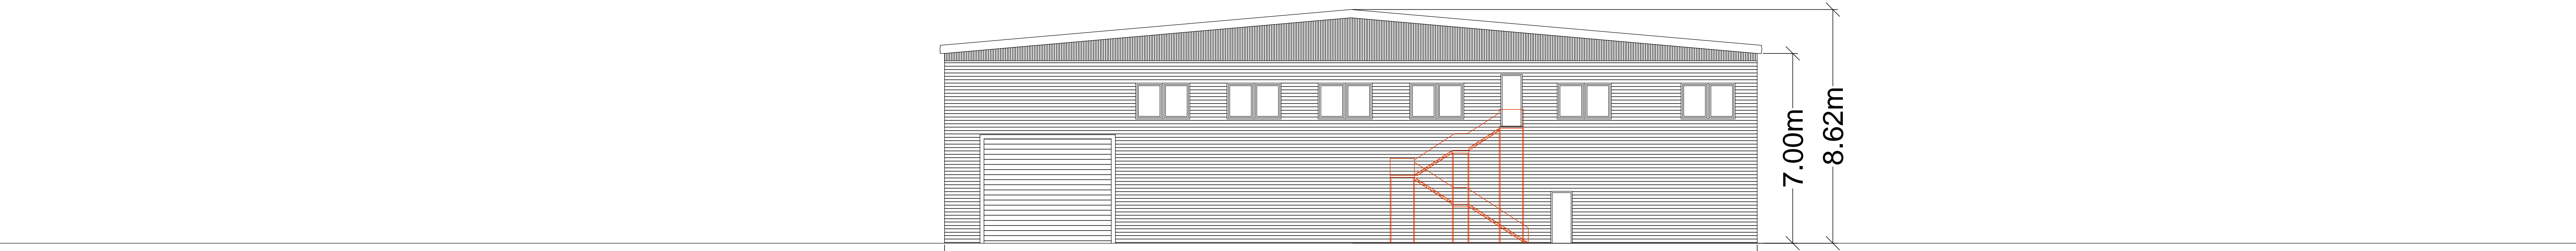

Scale: 1:100

30.00m
Elevation A

7.00m
8.62m

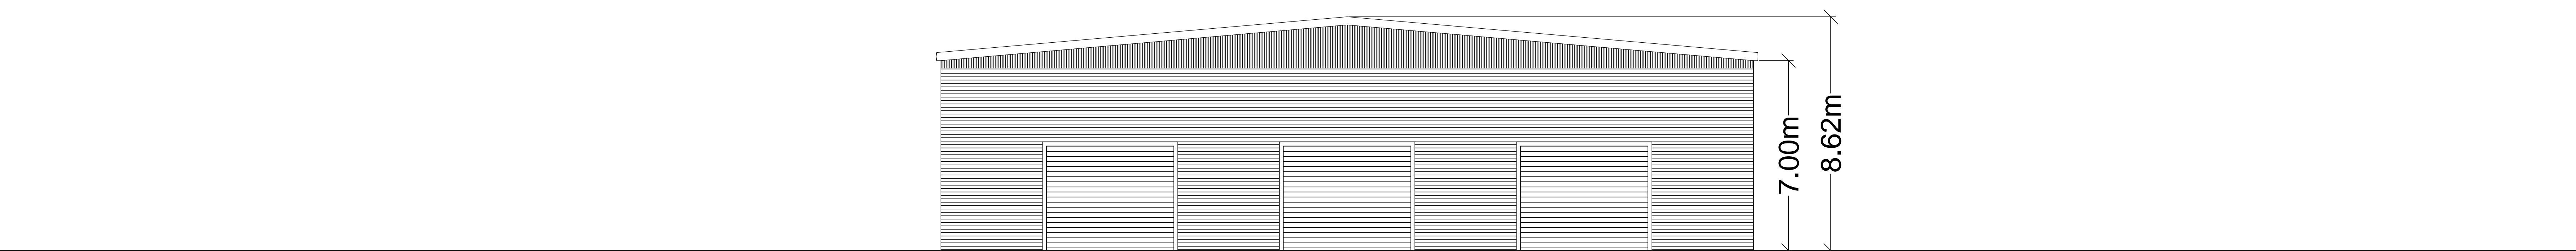

Scale: 1:100

30.00m
Elevation B

7.00m
8.62m



Scale: 1:100

84.00m
Elevation C & D

8.62m
7.00m

THIS DRAWING IS TO BE READ IN CONJUNCTION WITH ALL RELATED DRAWINGS. ALL DIMENSIONS MUST BE CHECKED AND VERIFIED ON SITE BEFORE COMMENCING ANY WORK OR PRODUCING SHOP DRAWINGS. THE ORIGINATOR SHOULD BE NOTIFIED IMMEDIATELY OF ANY DISCREPANCY. THIS DRAWING IS COPYRIGHT AND REMAINS THE PROPERTY ROGER PARRY & PARTNERS.

Rev	Description	Date	Dr by	App by
Original				



Residential - Agricultural - Commercial	
Job	New forestry building
Title	Proposed Elevations & Floor Plan
Location	Maelor Forest Nurseries Wrexham SY13 3HZ
Client	Maelor Nurseries
Scales	See Plan @ A0
Drawing No.	RJC-MZ284-03
Drawn by	AZ
Date	18/07/2018

HOGSTOW HALL, MINSTERLEY
SHREWSBURY, SHROPSHIRE, SY5 0HZ
Tel: 01743 791336 Fax: 01743 792770
email: mail@rogerparry.net
Web address: www.rogerparry.net