

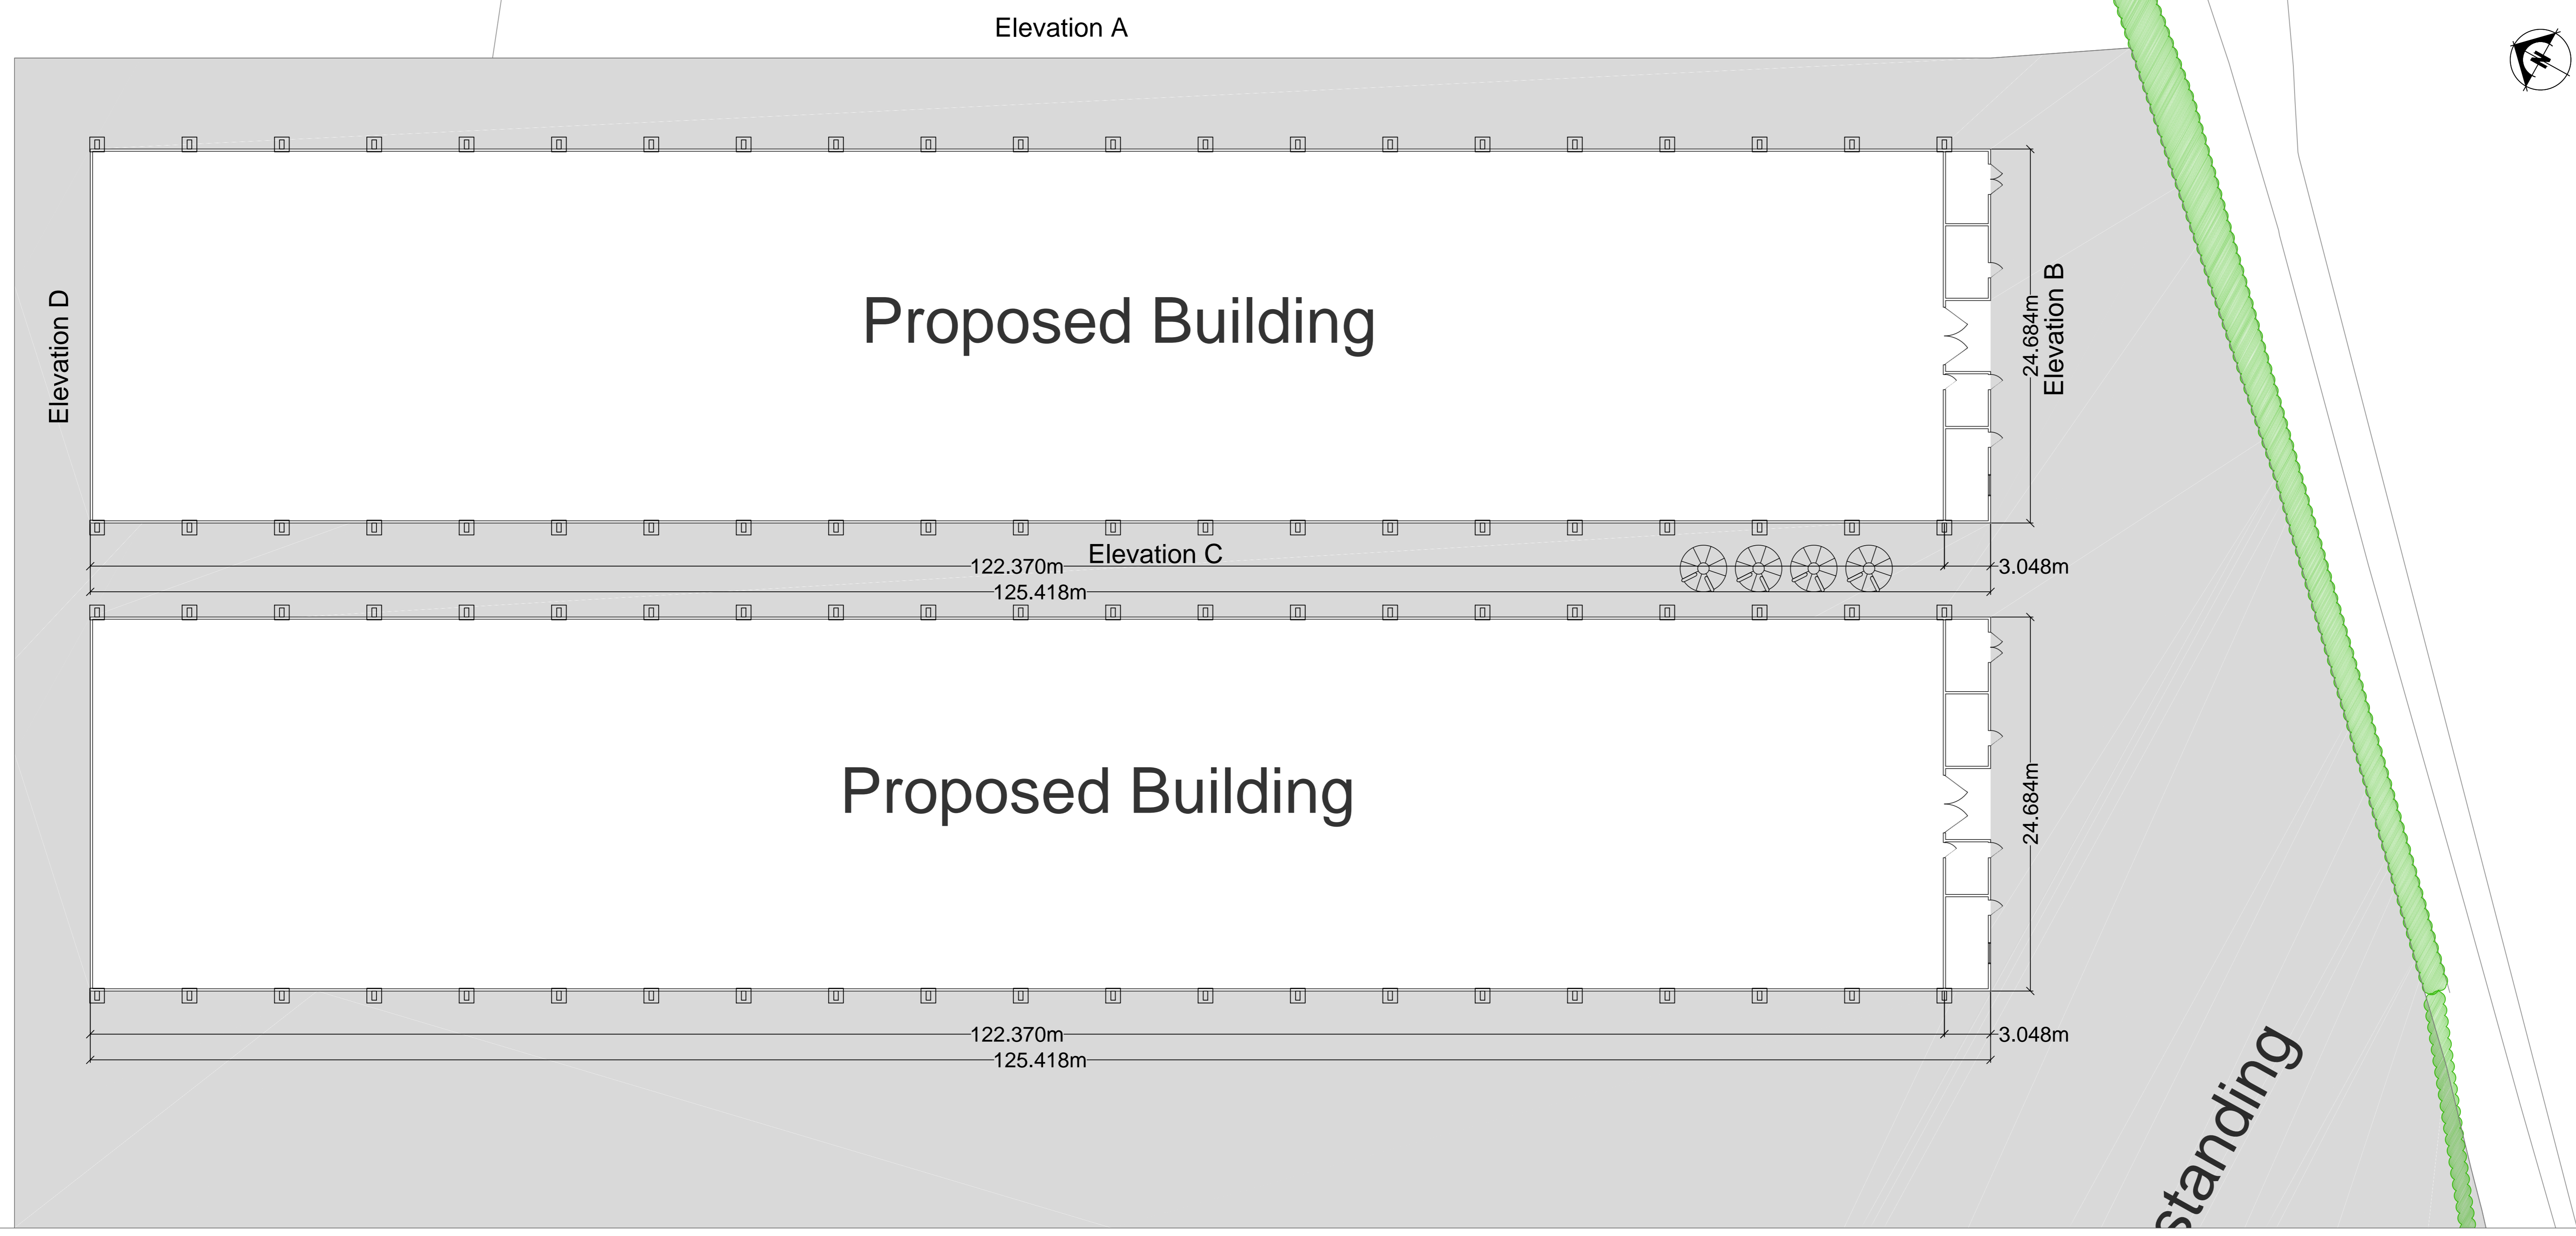




THIS DRAWING IS TO BE READ IN CONJUNCTION WITH ALL RELATED DRAWINGS. ALL DIMENSIONS MUST BE CHECKED AND VERIFIED ON SITE BEFORE COMMENCING ANY WORK OR PRODUCING SHOP DRAWINGS. THE ORIGINATOR SHOULD BE NOTIFIED IMMEDIATELY OF ANY DISCREPANCY. THIS DRAWING IS COPYRIGHT AND REMAINS THE PROPERTY OF ROGER PARRY & PARTNERS.

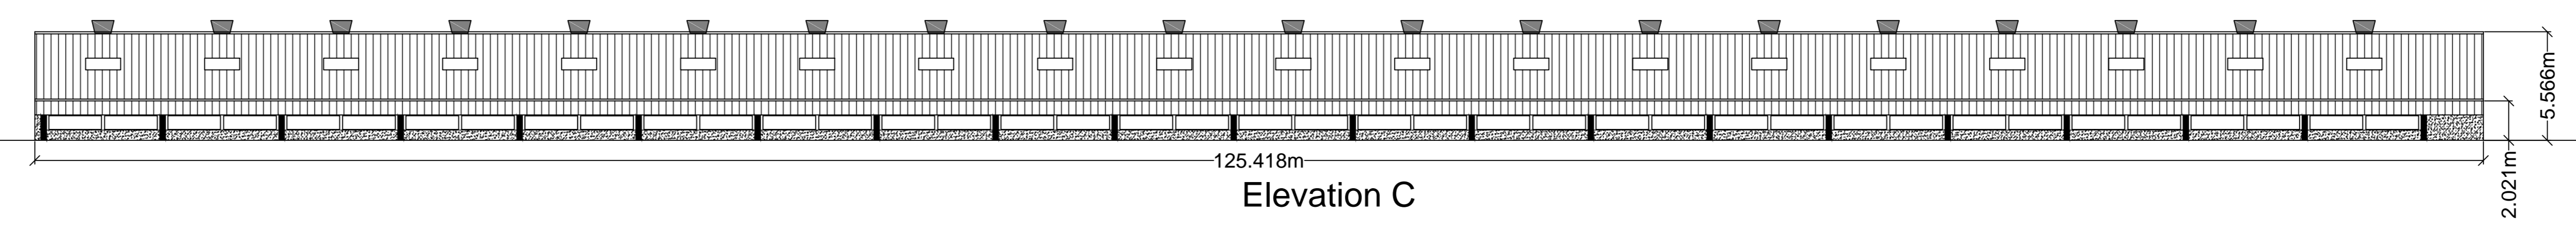

Scale: 1:200

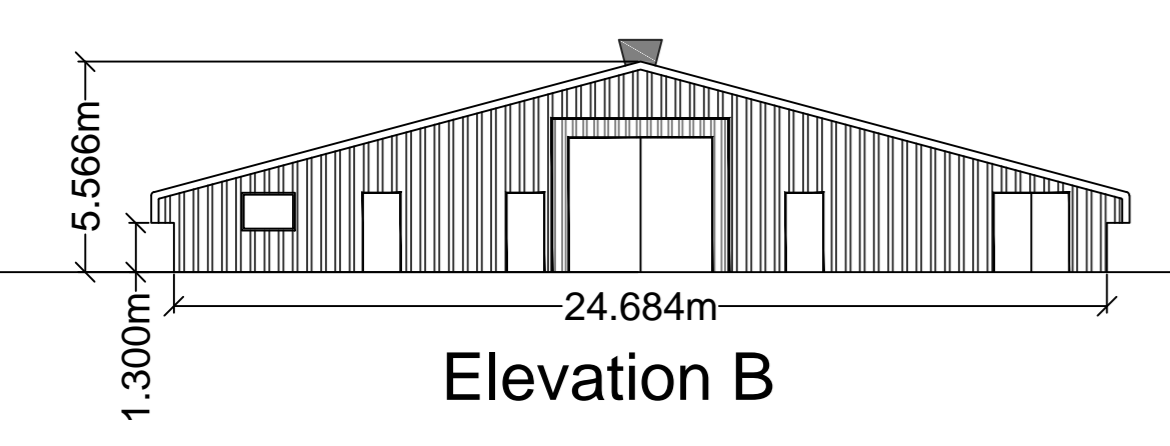


Scale: 1:200

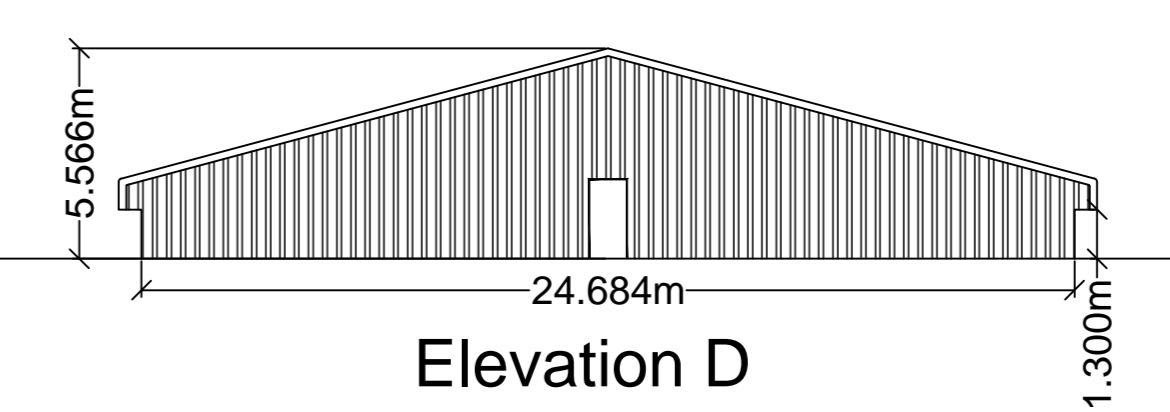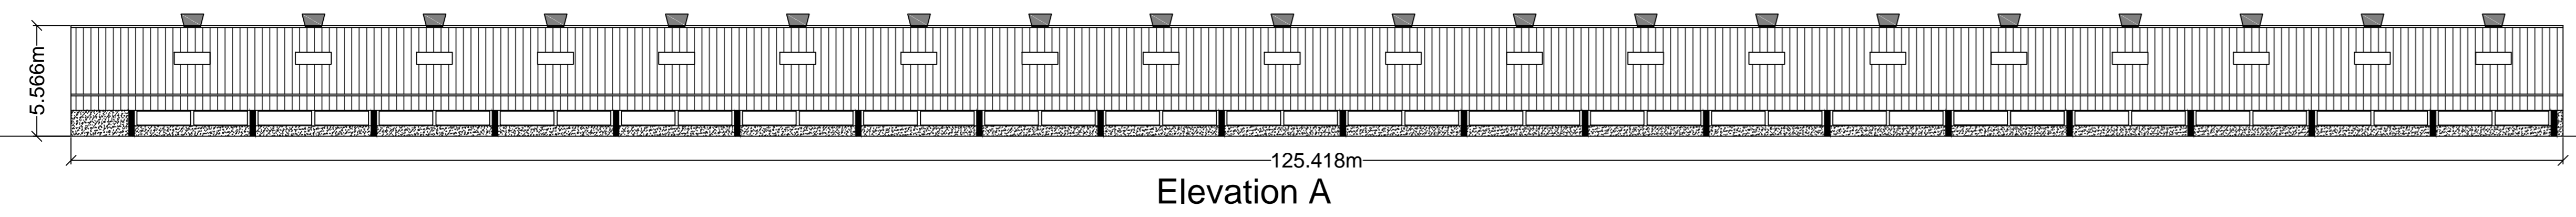

Scale: 1:200

Rev	Description	Date	Dr by	App by
Original				

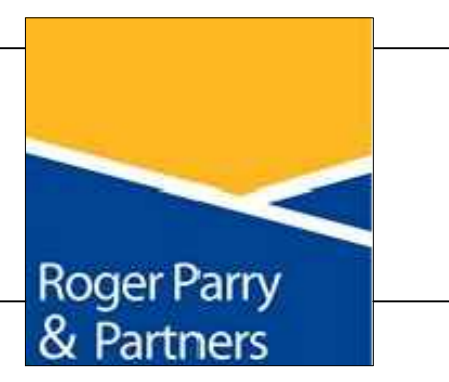

Residential - Agricultural - Commercial	
Job	Proposed broiler unit at Mills Poultry Ltd
Title	Proposed Elevations & Floor Plan
Location	Mills Poultry Ltd Land East of B4395 Llangadfan SY21 0PZ
Client	Mills Poultry Ltd
Scales	See Plan @ A0
Drawing No.	GD-MZ385-03
Drawn by	AZ
Date	26/03/2019
<small>HOGSTOW HALL, MINSTERLEY SHREWSBURY, SHROPSHIRE, SY5 0HZ Tel: 01743 791336 Fax: 01743 792770 email: mail@rogerparry.net Web address: www.rogerparry.net © Roger Parry & Partners Ltd 2019. All rights reserved. This drawing is the property of Roger Parry & Partners.</small>	