

Elevation C

80.00m

Proposed Building

Elevation A

20.00m


Elevation D

Egg Collection

Elevation B


Track

Scale: 1:200

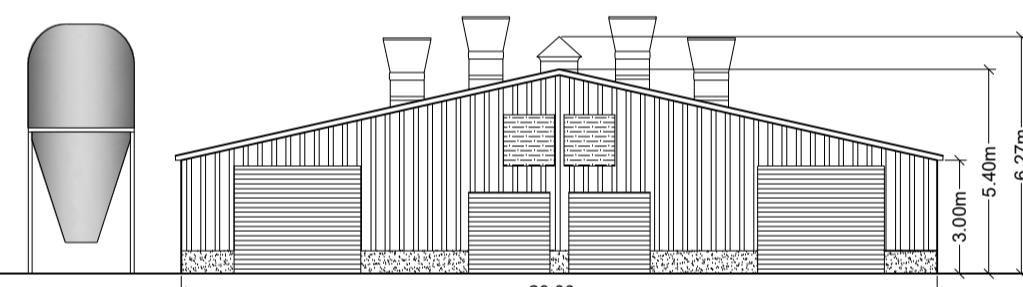


Elevation A

Scale: 1:200

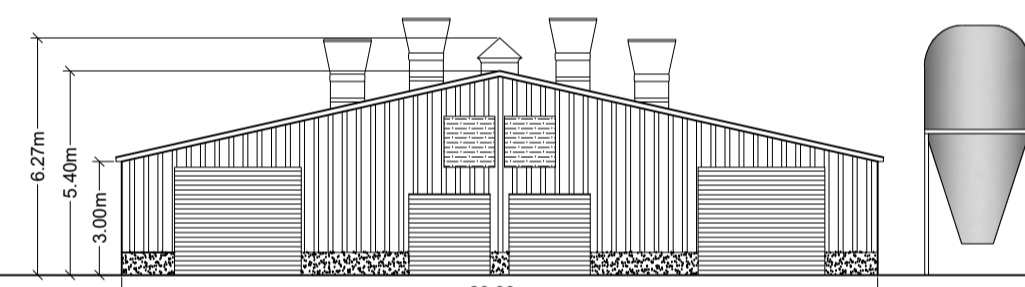


Elevation D

Scale: 1:200

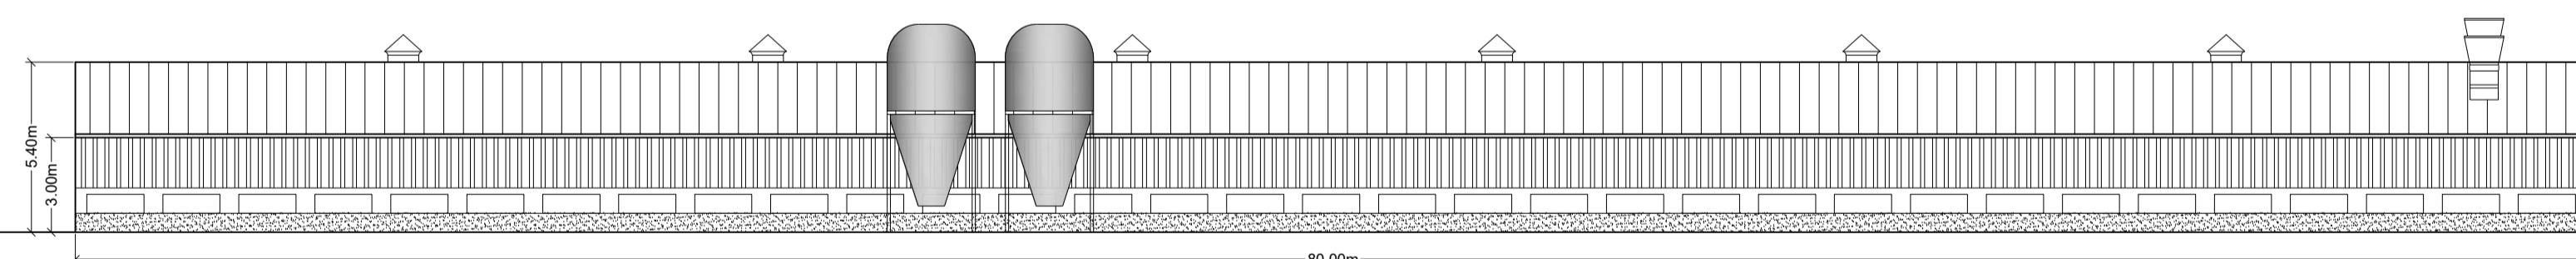

Elevation B

Scale: 1:200

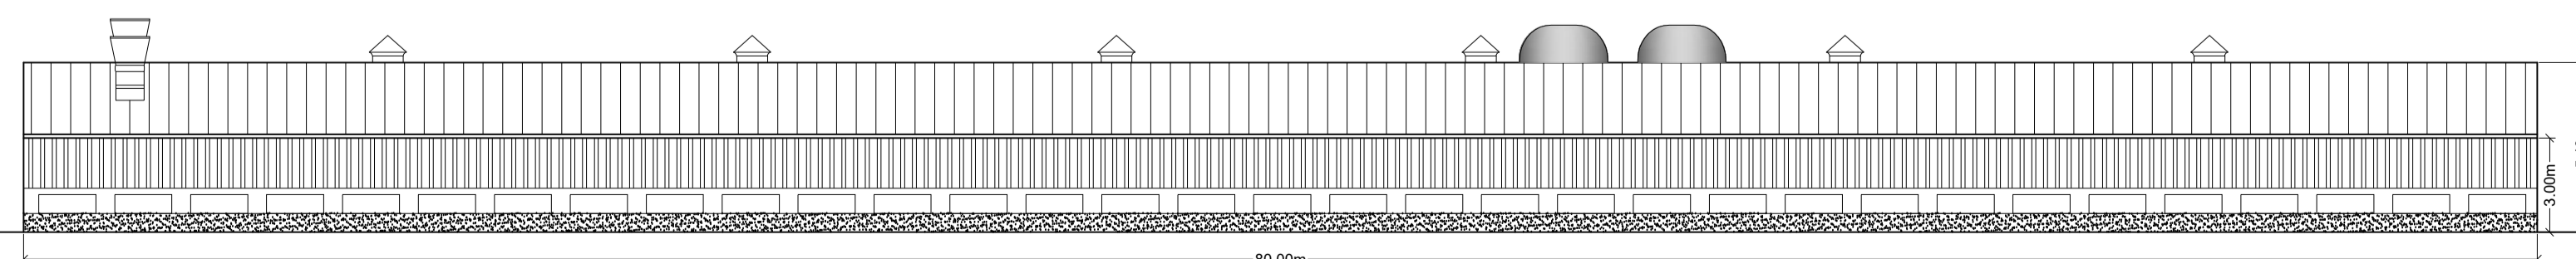

Elevation C

Scale: 1:200

THIS DRAWING IS TO BE READ IN CONJUNCTION WITH ALL RELATED DRAWINGS. ALL DIMENSIONS MUST BE CHECKED AND VERIFIED ON SITE BEFORE COMMENCING ANY WORK OR PRODUCING SHOP DRAWINGS. THE ORIGINATOR SHOULD BE NOTIFIED IMMEDIATELY OF ANY DISCREPANCY. THIS DRAWING IS COPYRIGHT AND REMAINS THE PROPERTY ROGER PARRY & PARTNERS.

Rev	Description	Date	Dr by	App by
Original	by			



Residential - Agricultural - Commercial

Job	Proposed 16,000 free range egg production unit at Cornorion Fawr		
Title	Proposed Elevations & Floor Plan		
Location	Cornorion Fawr Pen-y-Garnedd Oswestry SY10 0AS		
Client	J R A Tomlinson		
Scales	See Plan @ A1		
Drawing No.	RJC-MZ201-02		
Drawn by	AZ	Date	31/12/2017

HOGSTOW HALL, MINSTERLEY  
SHREWSBURY, SHROPSHIRE. SY5 0HZ  
Tel: 01743 791336 Fax: 01743 792770  
email: mail@rogerparry.net  
Web address: www.rogerparry.net

Roger Parry & Partners LLP Partnership no: 04312200  
Registered Office: Begun Hall, Minsterley, Shrewsbury, SY5 0HZ  
Registered in England and Wales.  
A list of members of the LLP is available at the above address.