



South - East Elevation

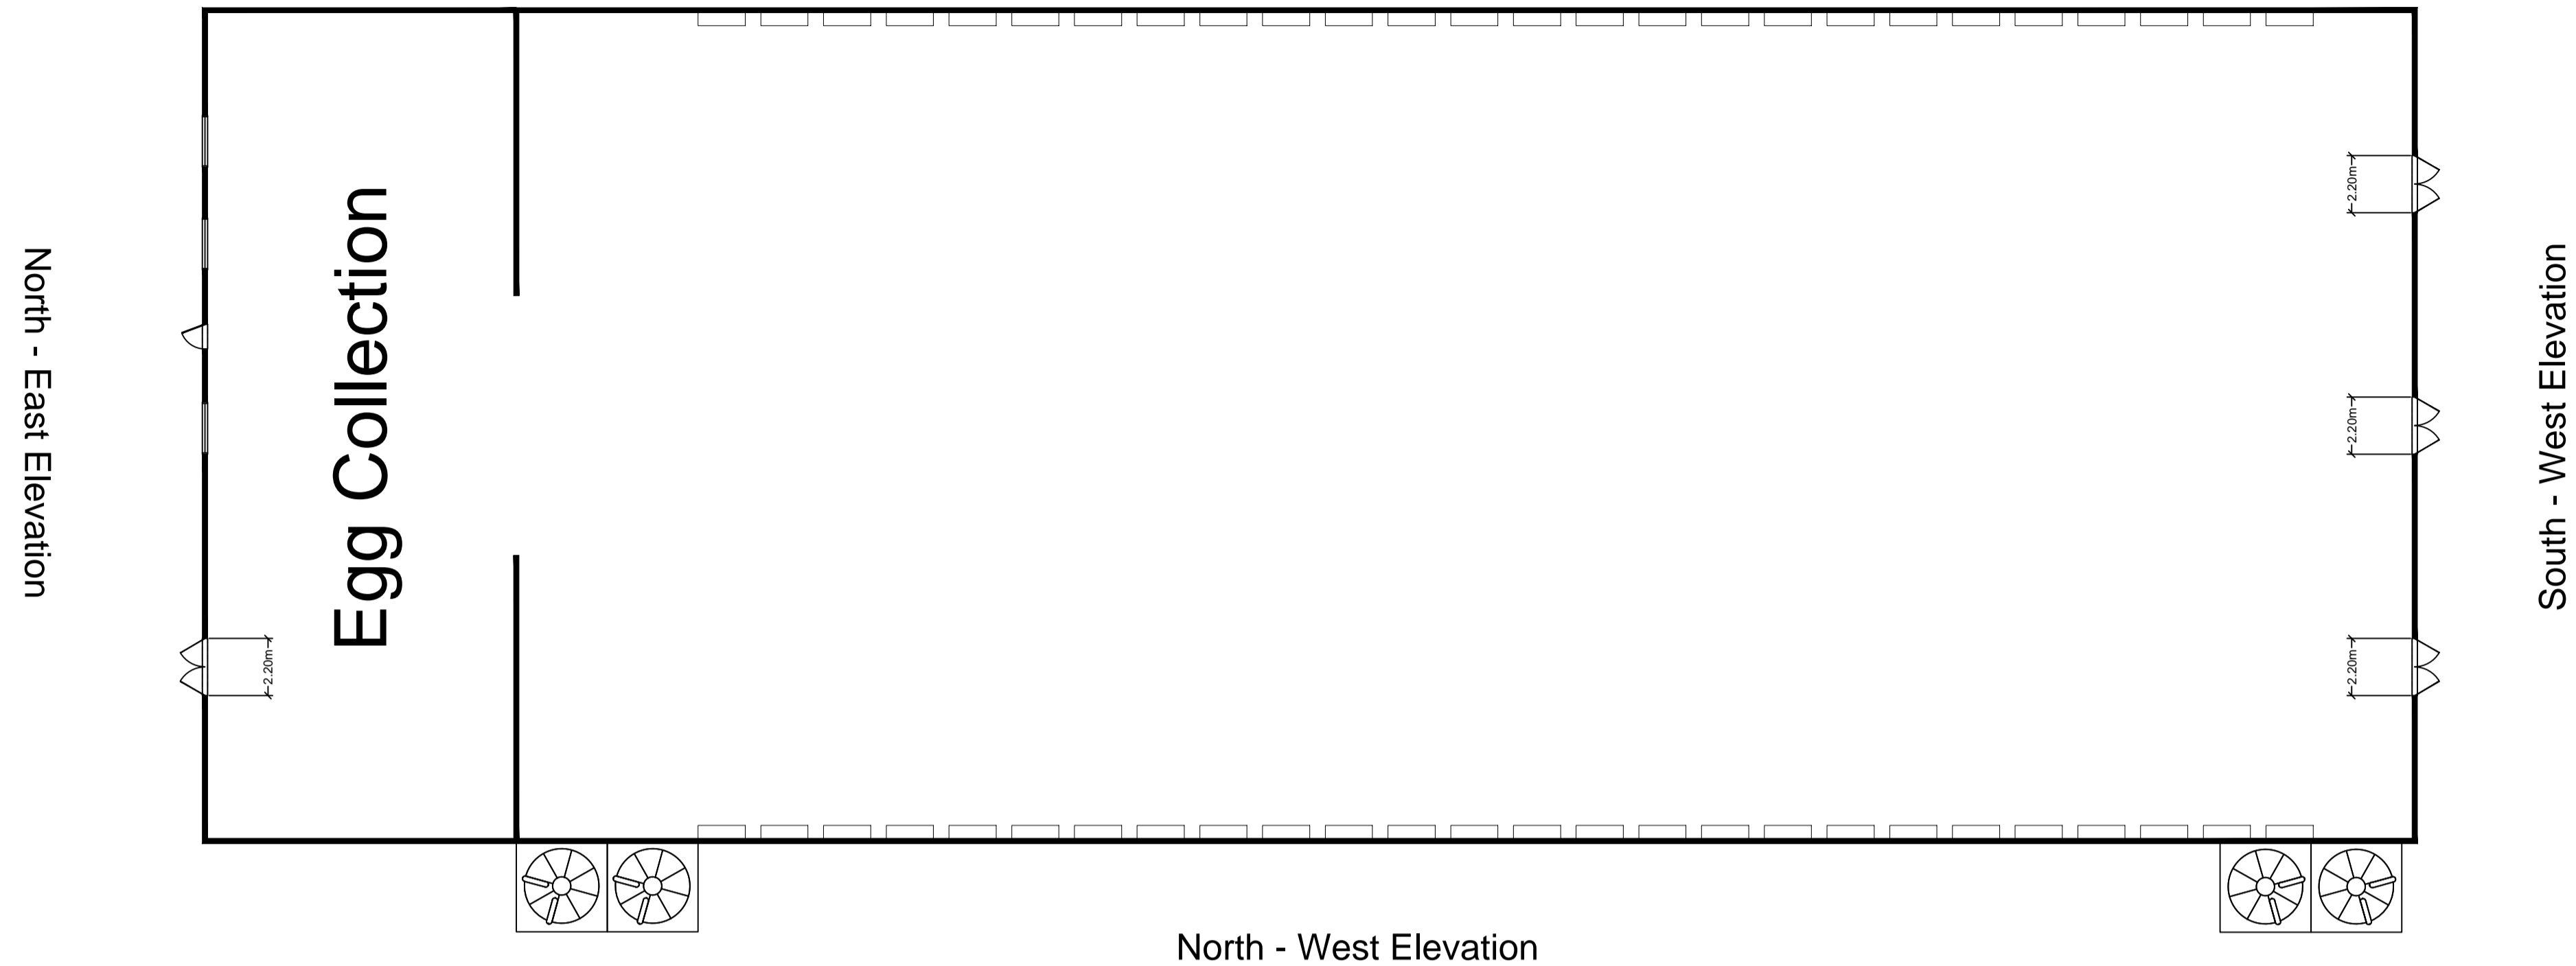


Scale: 1:200

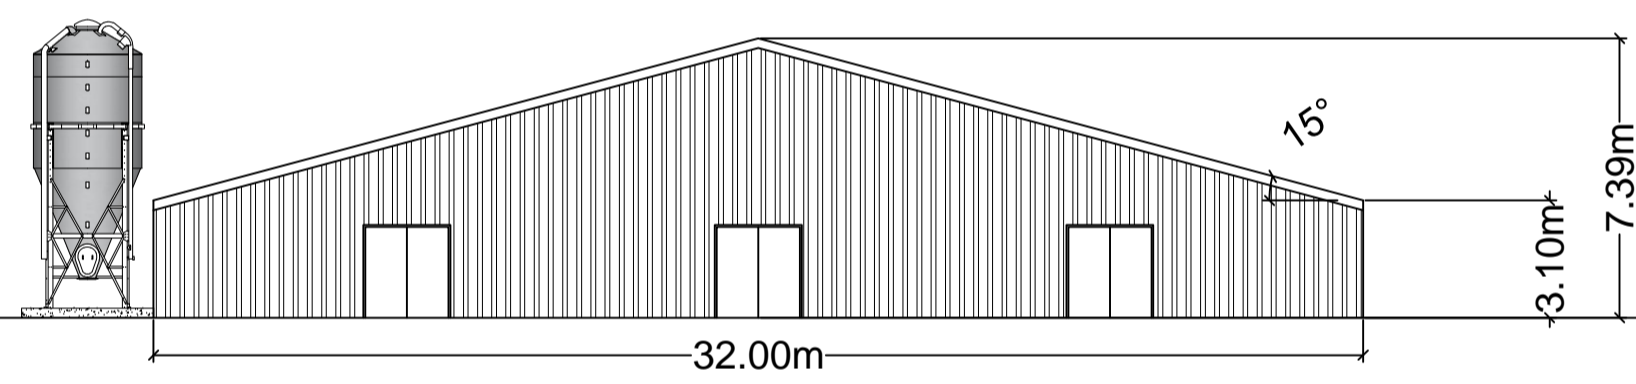


South - West Elevation

Scale: 1:200

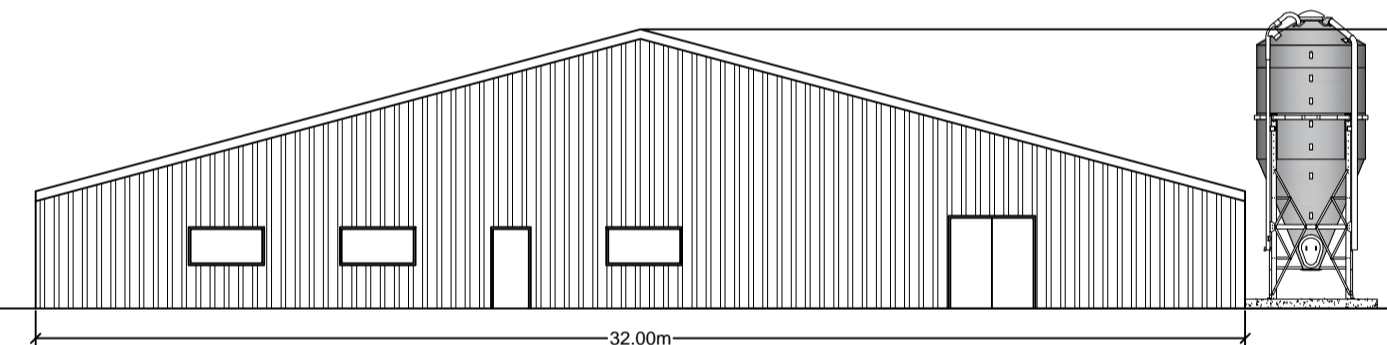


North - East Elevation

Scale: 1:200

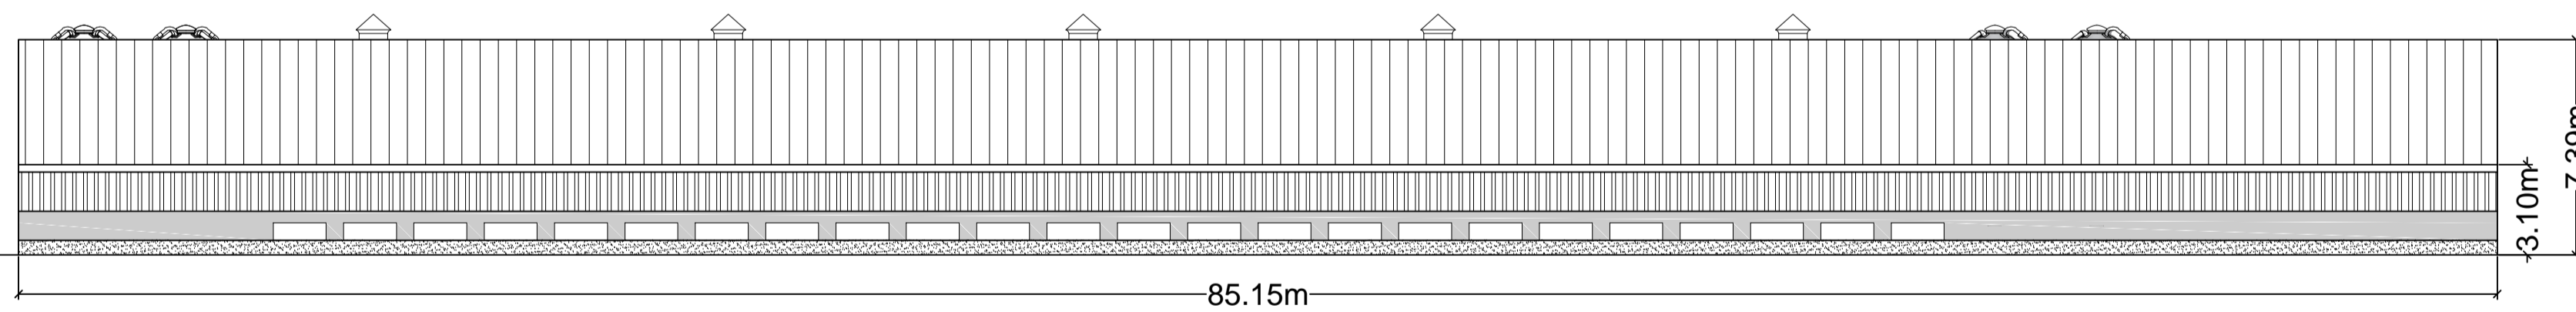

South - East Elevation

Scale: 1:200

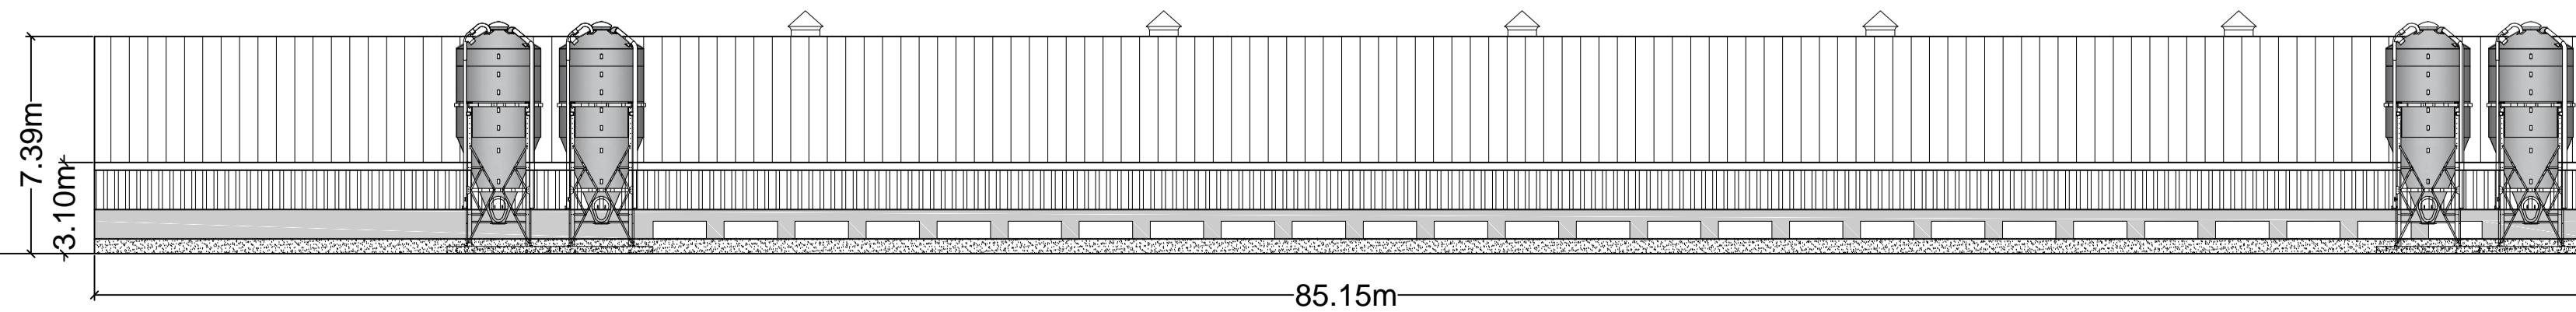

North - West Elevation

Scale: 1:200

THIS DRAWING IS TO BE READ IN CONJUNCTION WITH ALL RELATED DRAWINGS. ALL DIMENSIONS MUST BE CHECKED AND VERIFIED ON SITE BEFORE COMMENCING ANY WORK OR PRODUCING SHOP DRAWINGS. THE ORIGINATOR SHOULD BE NOTIFIED IMMEDIATELY OF ANY DISCREPANCY. THIS DRAWING IS COPYRIGHT AND REMAINS THE PROPERTY ROGER PARRY & PARTNERS.

Material:
Slate blue / green box profile sheeting for roof and walls.

Rev	Description	Date	Dr by	App by
Original				



Residential - Agricultural - Commercial

Job	Proposed egg production unit at Ty Hen Farm		
Title	Proposed Elevations & Floor Plan		
Location	Ty Hen Farm Beulan Newcastle Emlyn SA38 9QE		
Client	Mr Teifi Jenkins		
Scales	See Plan @ A1		
Drawing No.	GEL-MZ286-01		
Drawn by	AZ	Date	17/07/2018

HOGSTOW HALL, MINSTERLEY
SHREWSBURY, SHROPSHIRE, SY5 0HZ
Tel: 01743 791336 Fax: 01743 792770
email: mail@rogerparry.net
Web address: www.rogerparry.net
Roger Parry & Partners LLP Partnership no: 04112201
Registered Office: Hogstow Hall, Minsterley, Shrewsbury, SY5 0HZ
Registered in England and Wales.
A list of members of the LLP is available at the above address.