

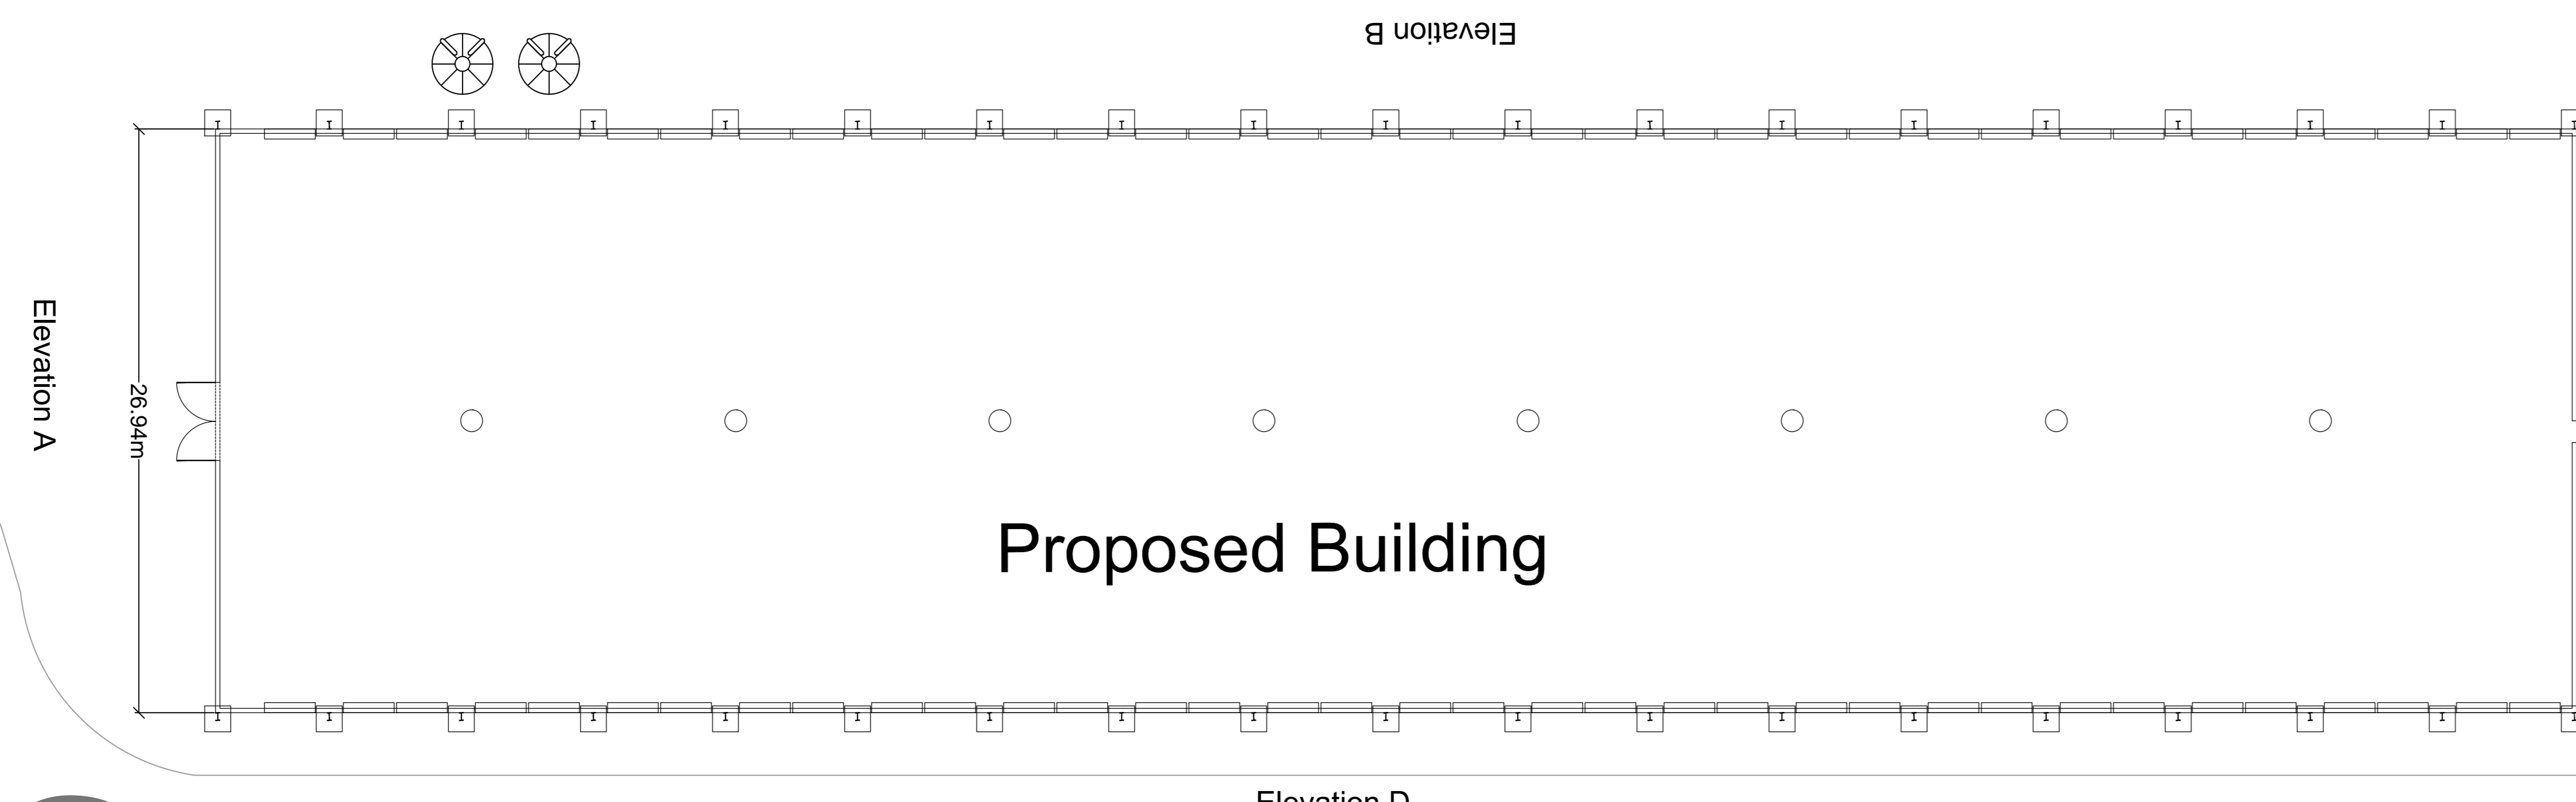
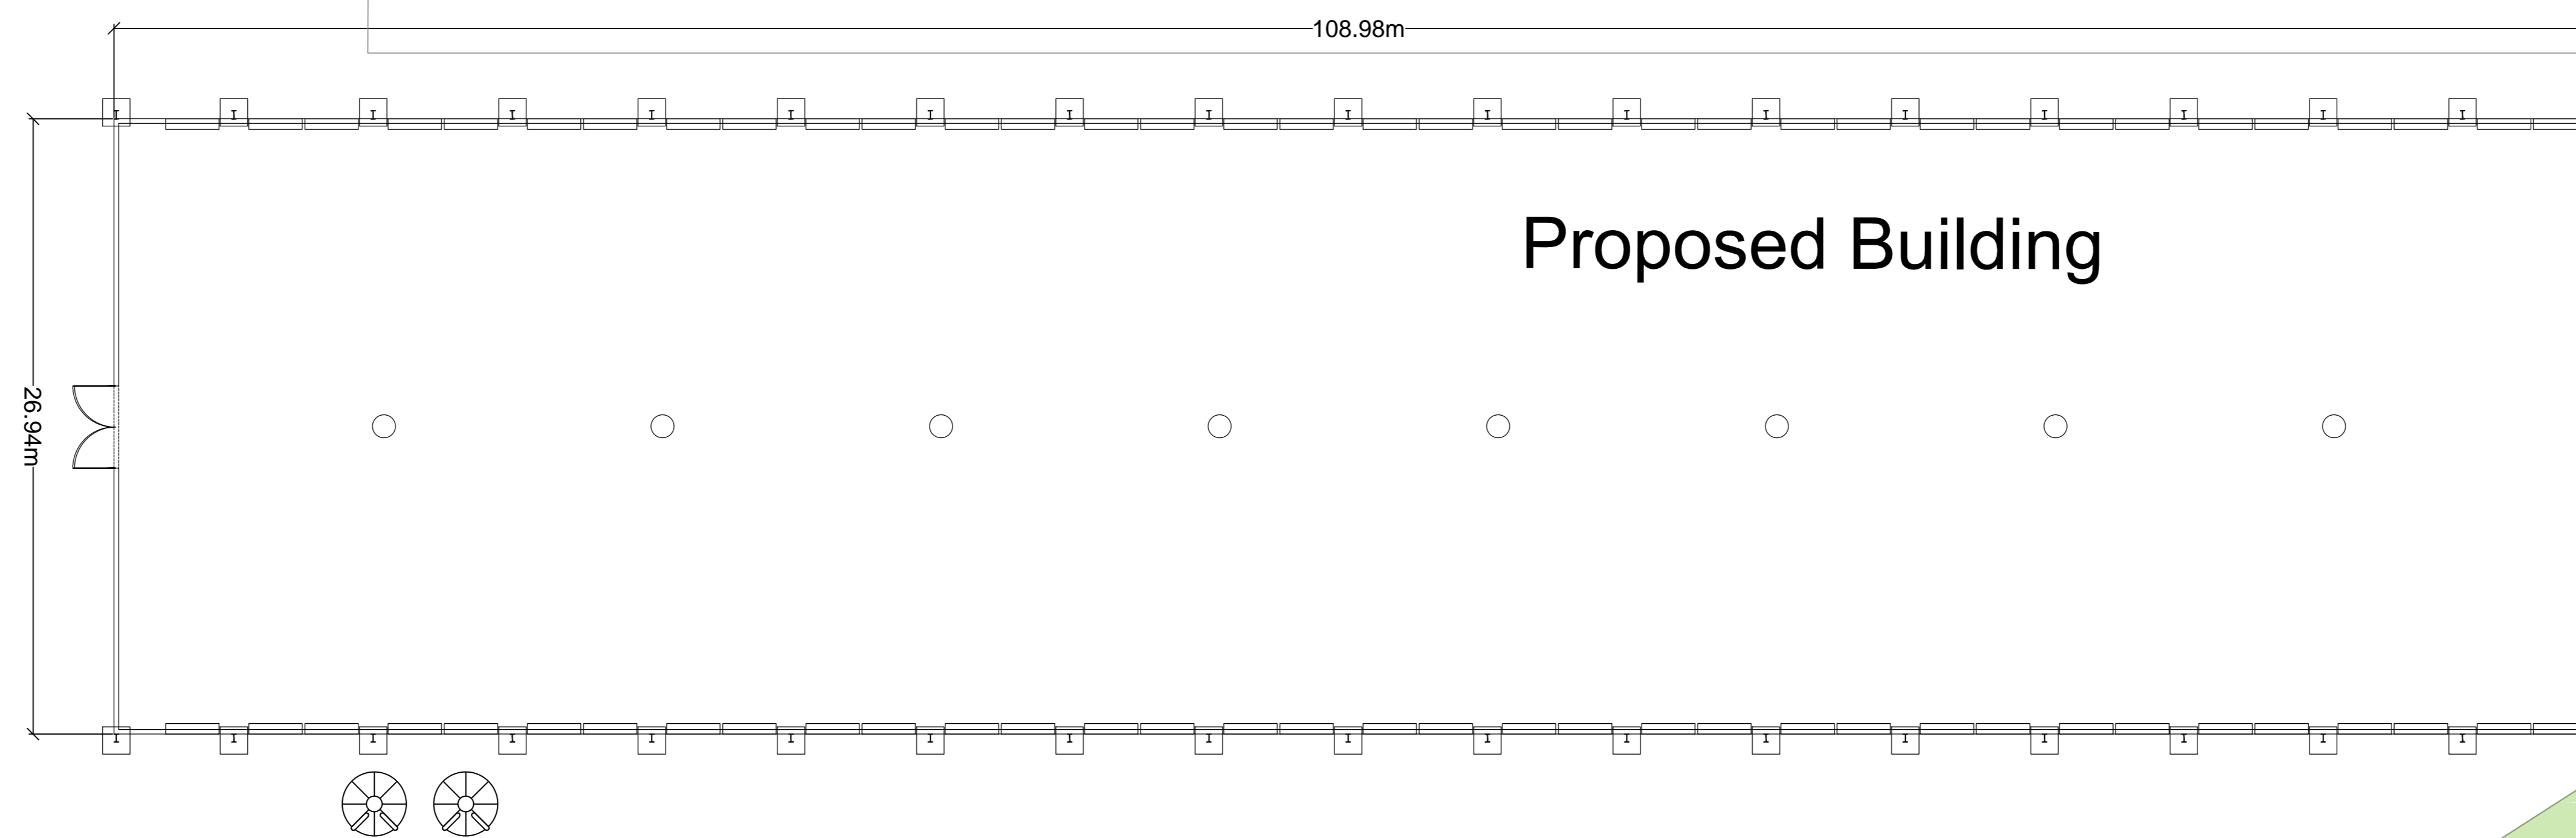
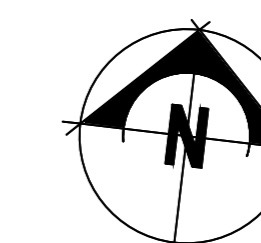


THIS DRAWING IS TO BE READ IN CONJUNCTION WITH ALL RELATED DRAWINGS. ALL DIMENSIONS MUST BE CHECKED AND VERIFIED ON SITE BEFORE COMMENCING ANY WORK OR PRODUCING SHOP DRAWINGS. THE ORIGINATOR SHOULD BE NOTIFIED IMMEDIATELY OF ANY DISCREPANCY. THIS DRAWING IS COPYRIGHT AND REMAINS THE PROPERTY ROGER PARRY & PARTNERS.

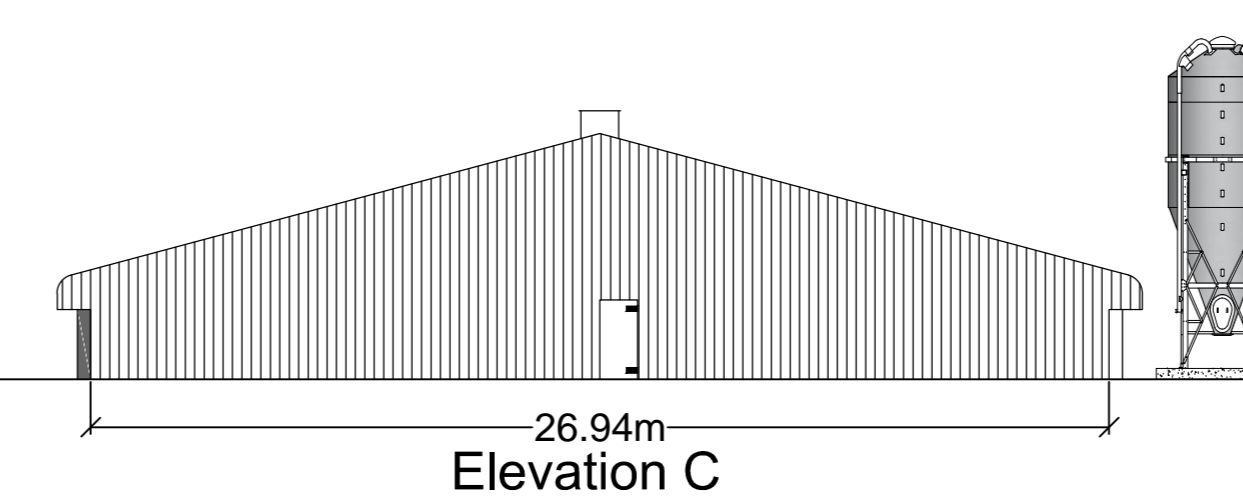


TK


Scale: 1:200

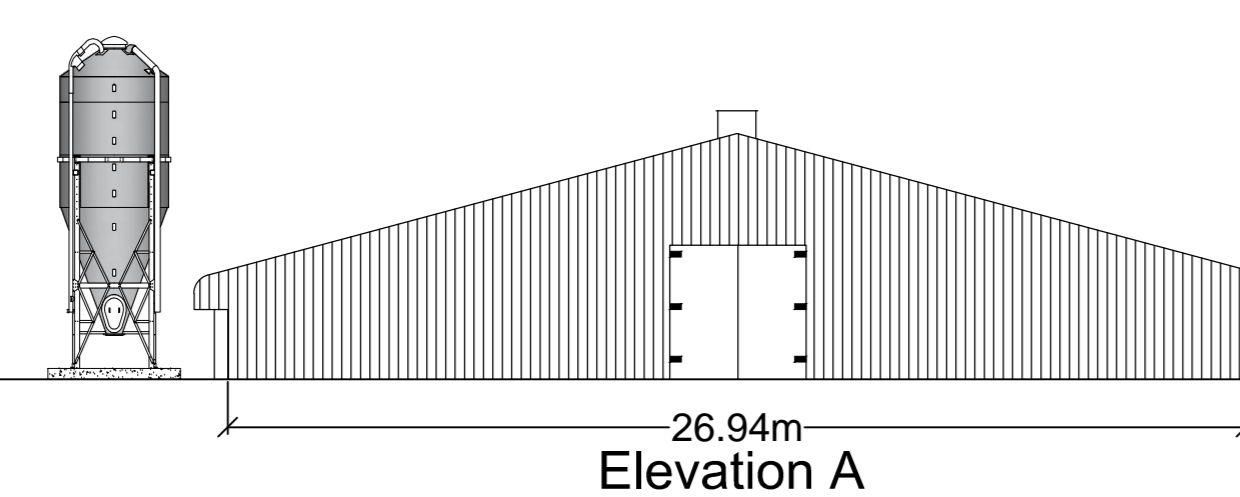

Scale: 1:200

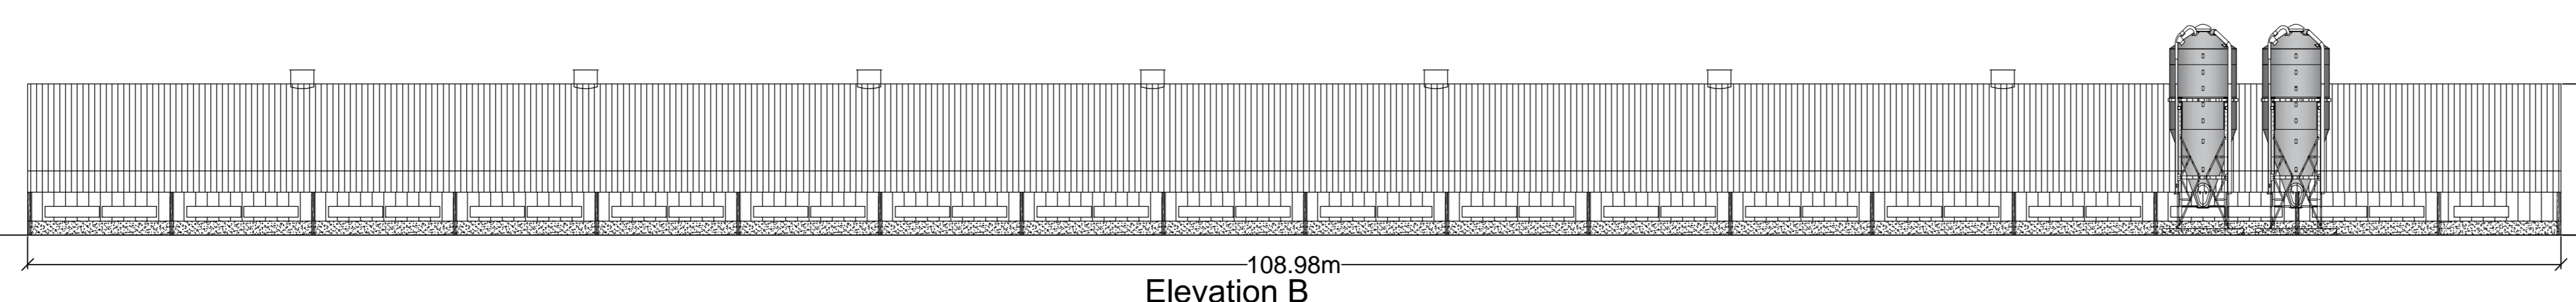

Scale: 1:200

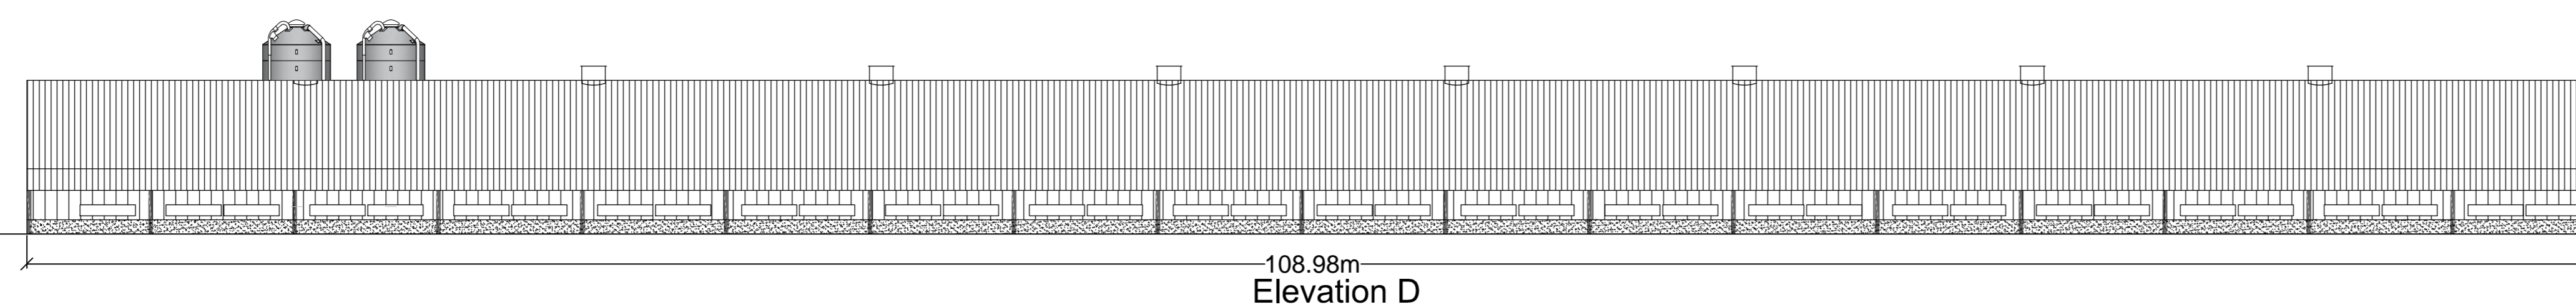

Scale: 1:200

Rev	Description	Date	Dr by	App by
Original				



Residential - Agricultural - Commercial

Job	Proposed Poultry Units at Ty Nant		
Title	Proposed Elevations & Floor Plan		
Location	Ty Nant Talybont Ceredigion SY24 5DN		
Client	E Evans & Co		
Scales	1:200 @ A0		
Drawing No.	RB-MZ415-02		
Drawn by	AZ	Date	12/06/2019

HOGSTOW HALL, MINSTERLEY
SHREWSBURY, SHROPSHIRE, SY5 0HZ
Tel: 01743 791336 Fax: 01743 792770
email: mail@rogerparry.net
Web address: www.rogerparry.net

Roger Parry & Partners LLP Partnership no: OC11251
Registered Office: Hogstow Hall, Minsterley, Shropshire, SY5 0HZ
A list of members of the LLP is available at the above address.