




Floor Plan
Scale: 1:200

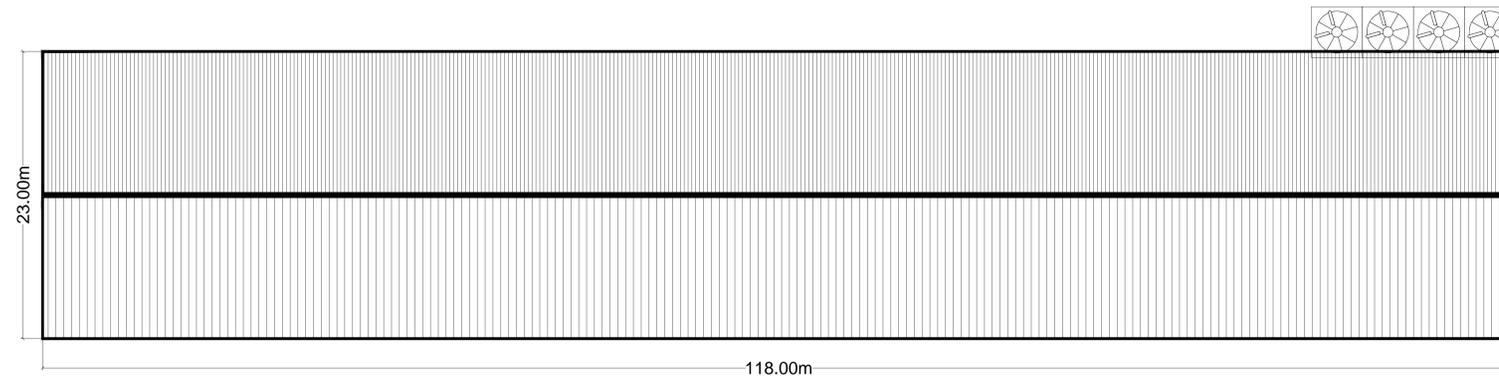

Roof Plan
Scale: 1:200

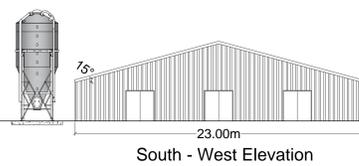

Scale: 1:200

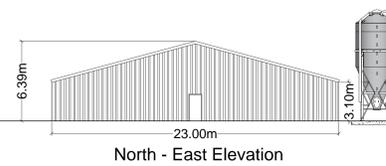

THIS DRAWING IS TO BE READ IN CONJUNCTION WITH ALL RELATED DRAWINGS. ALL DIMENSIONS MUST BE CHECKED AND VERIFIED ON SITE BEFORE COMMENCING ANY WORK OR PRODUCING SHOP DRAWINGS. THE ORIGINATOR SHOULD BE NOTIFIED IMMEDIATELY OF ANY DISCREPANCY. THIS DRAWING IS COPYRIGHT AND REMAINS THE PROPERTY ROGER PARRY & PARTNERS.

Material:


Steel frame construction.
Box profile polyester coated steel sheets to walls and roof.
Colour Juniper Green.
Internal lining of fibreglass insulation and steel white liner.
Rendered block work to base wall.

Rev	Description	Date	Dr by	App by
Original	by			




Residential - Agricultural - Commercial

Job	Proposed egg production unit at Upper Bryn		
Title	Proposed Elevations & Floor Plan		
Location	Upper Bryn Abermule Powys SY15 6LW		
Client	W L Hamer		
Scales	See Plan @ A0		
Drawing No.	GEJ/WL/003		
Drawn by	AZ	Date	12/06/2019

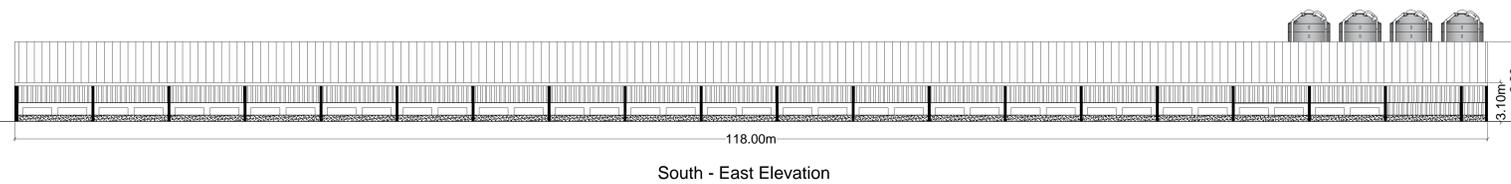

Scale: 1:200

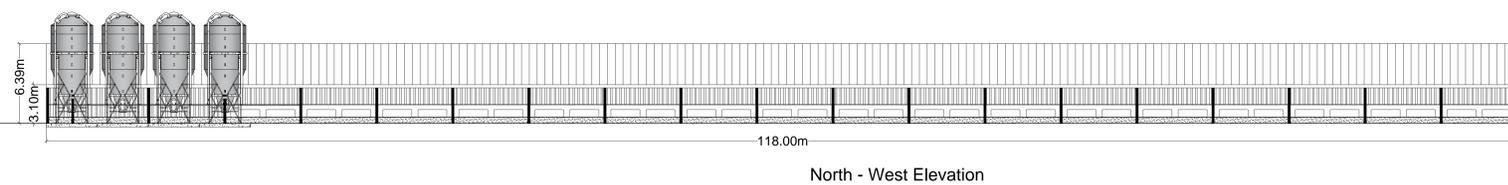

Scale: 1:200

HOGSTOW HALL, MINSTERLEY
SHREWSBURY, SHROPSHIRE, SY5 0HZ
Tel: 01743 791336 Fax: 01743 792770
email: mail@rogerparry.net
Web address: www.rogerparry.net
Roger Parry & Partners LLP is registered in England
Registered Office: Hogstow Hall, Minsterley, Shrewsbury, SY5 0HZ
Registered in England and Wales
A list of members of the LLP is available at the above address.