



THIS DRAWING IS TO BE READ IN CONJUNCTION WITH ALL RELATED DRAWINGS. ALL DIMENSIONS MUST BE CHECKED AND VERIFIED ON SITE BEFORE COMMENCING ANY WORK OR PRODUCING SHOP DRAWINGS. THE ORIGINATOR SHOULD BE NOTIFIED IMMEDIATELY OF ANY DISCREPANCY. THIS DRAWING IS COPYRIGHT AND REMAINS THE PROPERTY ROGER PARRY & PARTNERS.

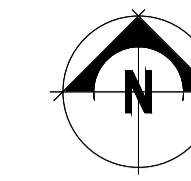

- Footpath
- Blue Boundary
- Red Boundary

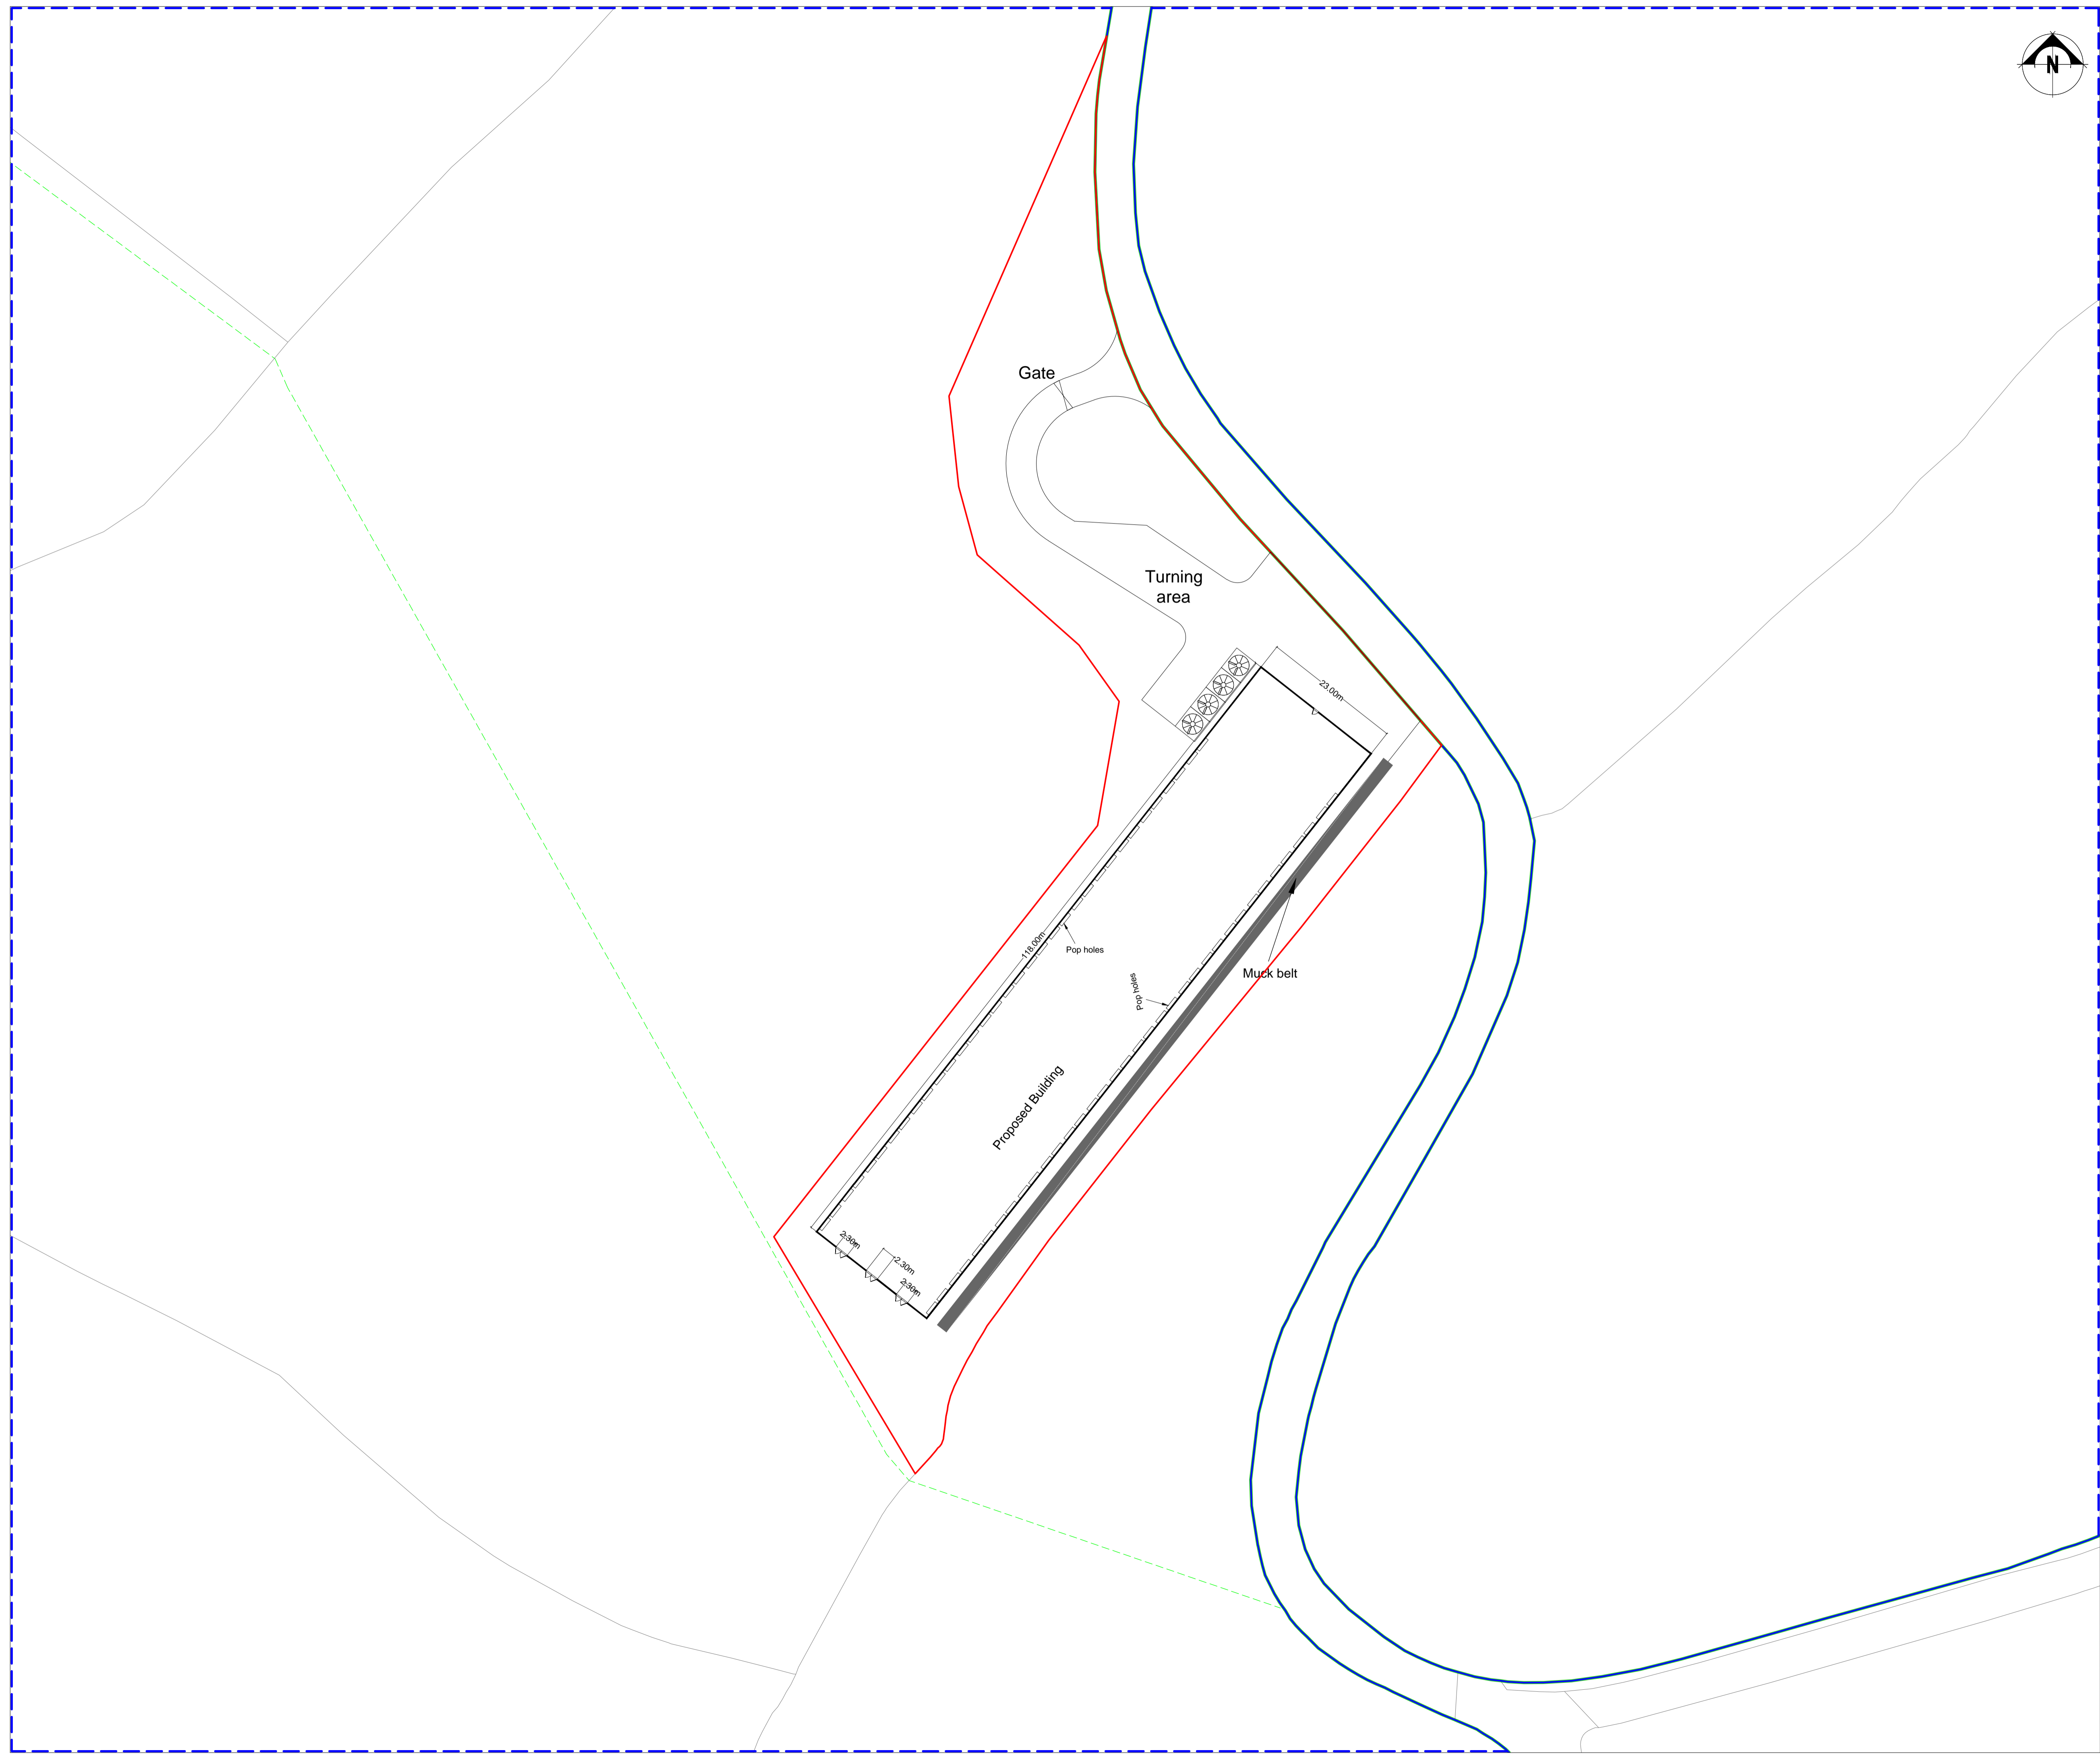

Rev	Description	Date	Dr by	App by
Original	Original by			



Residential - Agricultural - Commercial	
Job	Proposed egg production unit at Upper Bryn
Title	On Site Plan
Location	Upper Bryn Abermule Powys SY15 6LW
Client	W L Hamer
Scales	1:500 @ A3
Drawing No.	GEJ/WL/007
Drawn by	AZ
Date	12/06/2019

HOGSTOW HALL, MINSTERLEY
SHREWSBURY, SHROPSHIRE, SY5 0HZ
Tel: 01743 791336 Fax: 01743 792770
email: mail@rogerparry.net
Web address: www.rogerparry.net

Roger Parry & Partners LLP partnership no. OC312301
Registered Office: Hoggston Hall, Minsterley, Shropshire, SY5 0HZ
Registered in England and Wales.
A list of members of the LLP is available at the above address.