

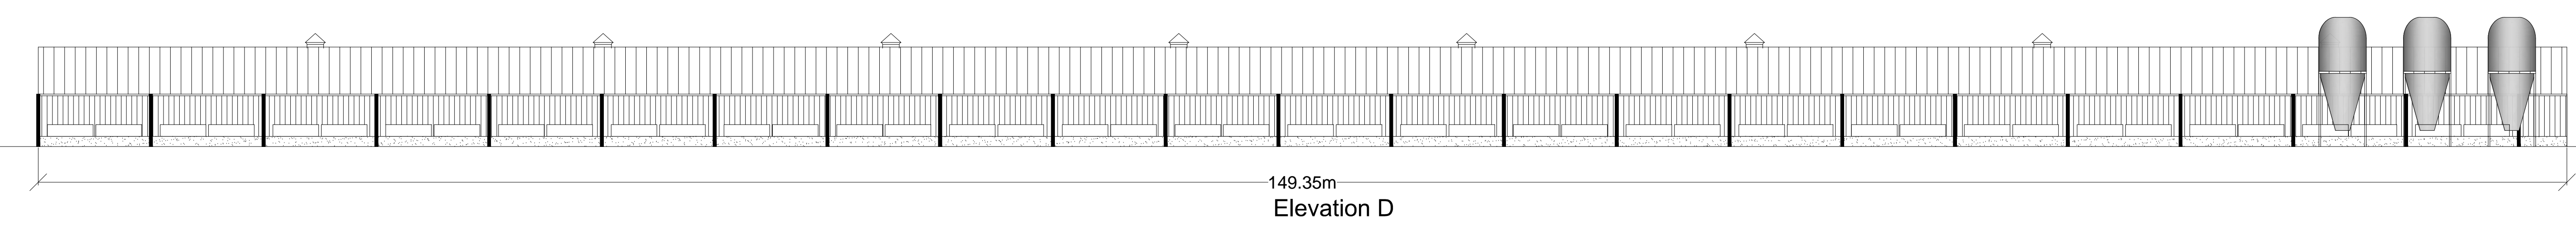
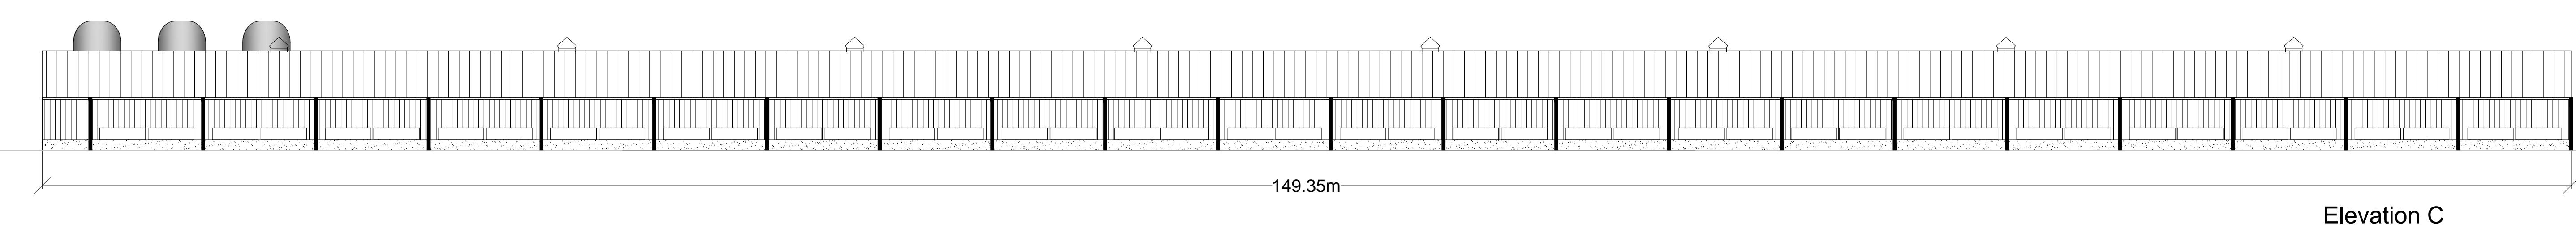
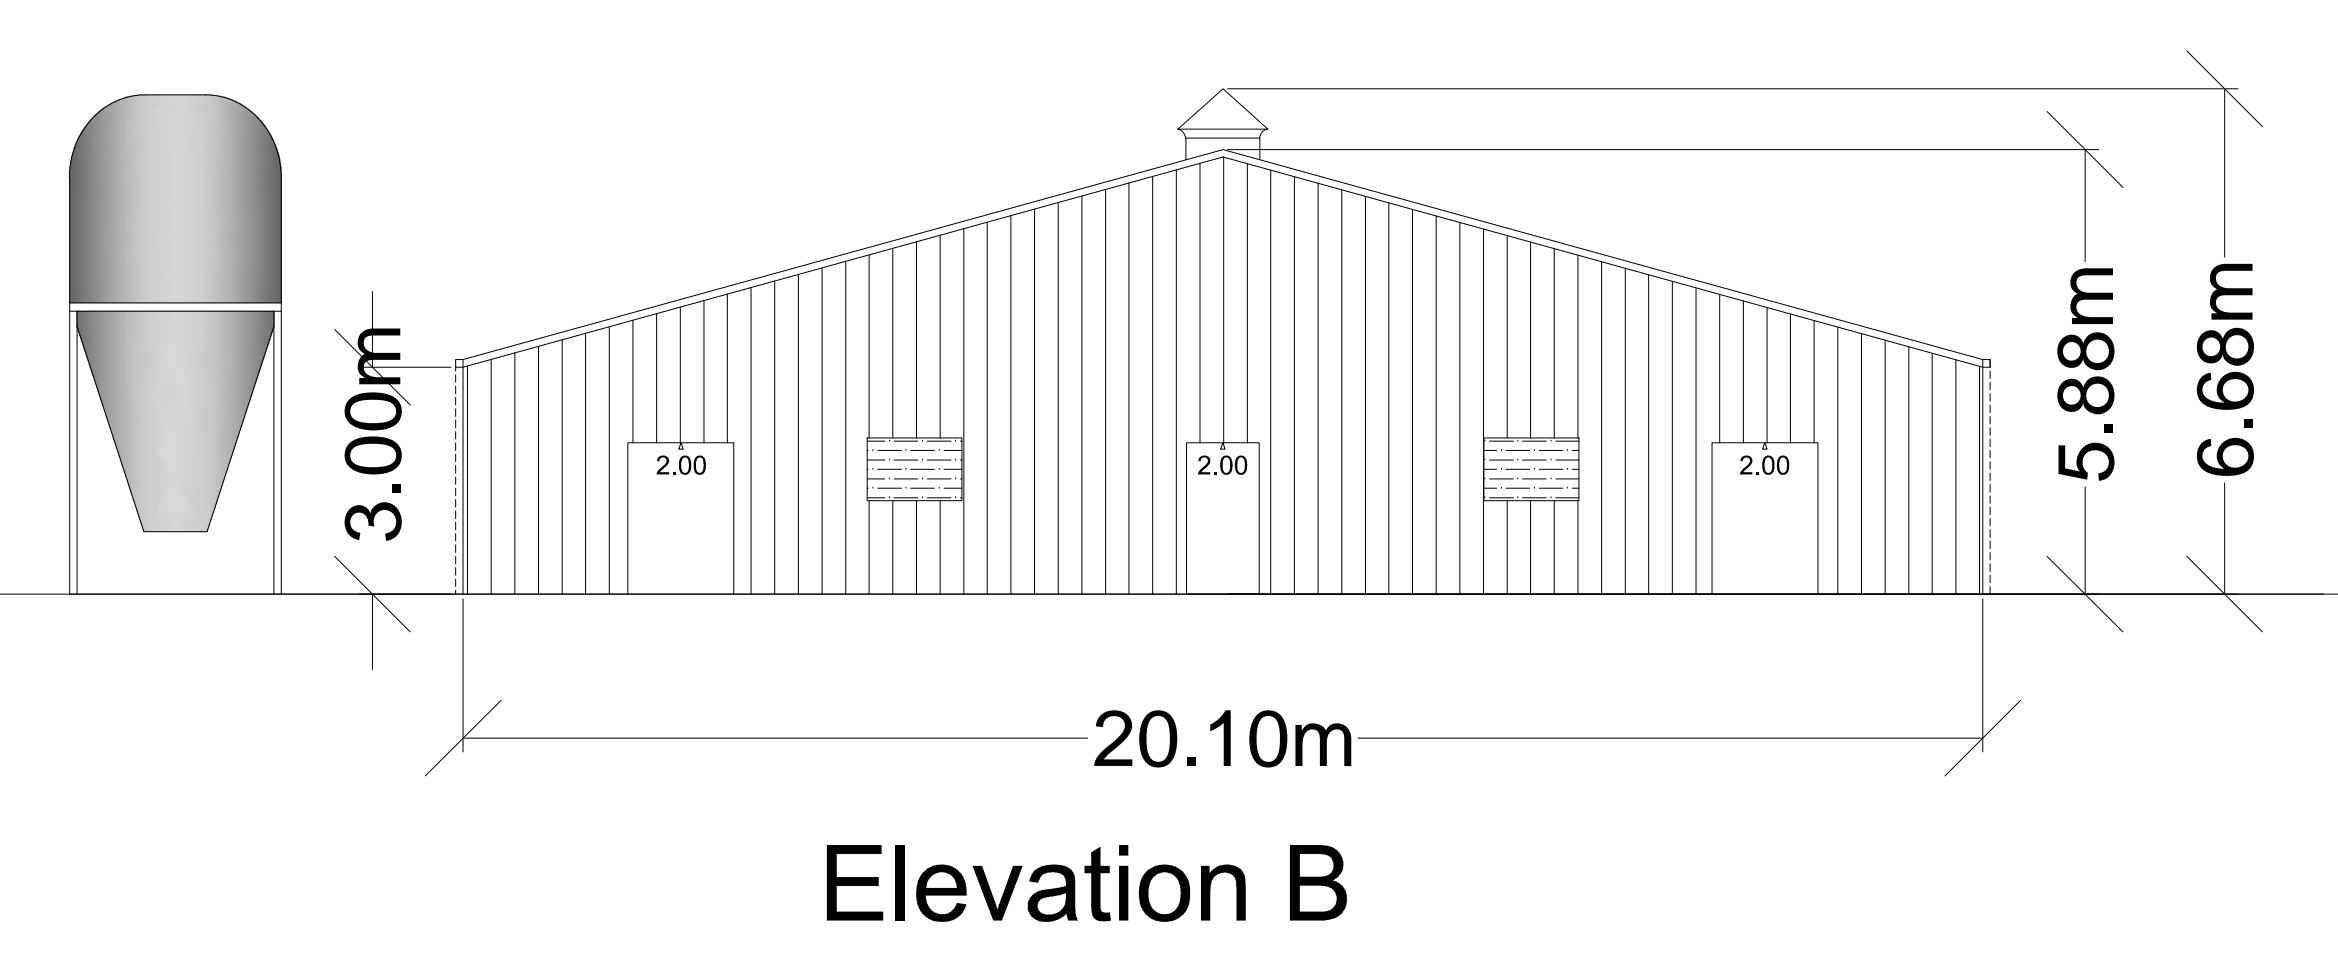


THIS DRAWING IS TO BE READ IN CONJUNCTION WITH ALL RELATED DRAWINGS. ALL DIMENSIONS MUST BE CHECKED AND VERIFIED ON SITE BEFORE COMMENCING ANY WORK OR PRODUCING SHOP DRAWINGS. THE ORIGINATOR SHOULD BE NOTIFIED IMMEDIATELY OF ANY DISCREPANCY. THIS DRAWING IS COPYRIGHT AND REMAINS THE PROPERTY ROGER PARRY & PARTNERS.

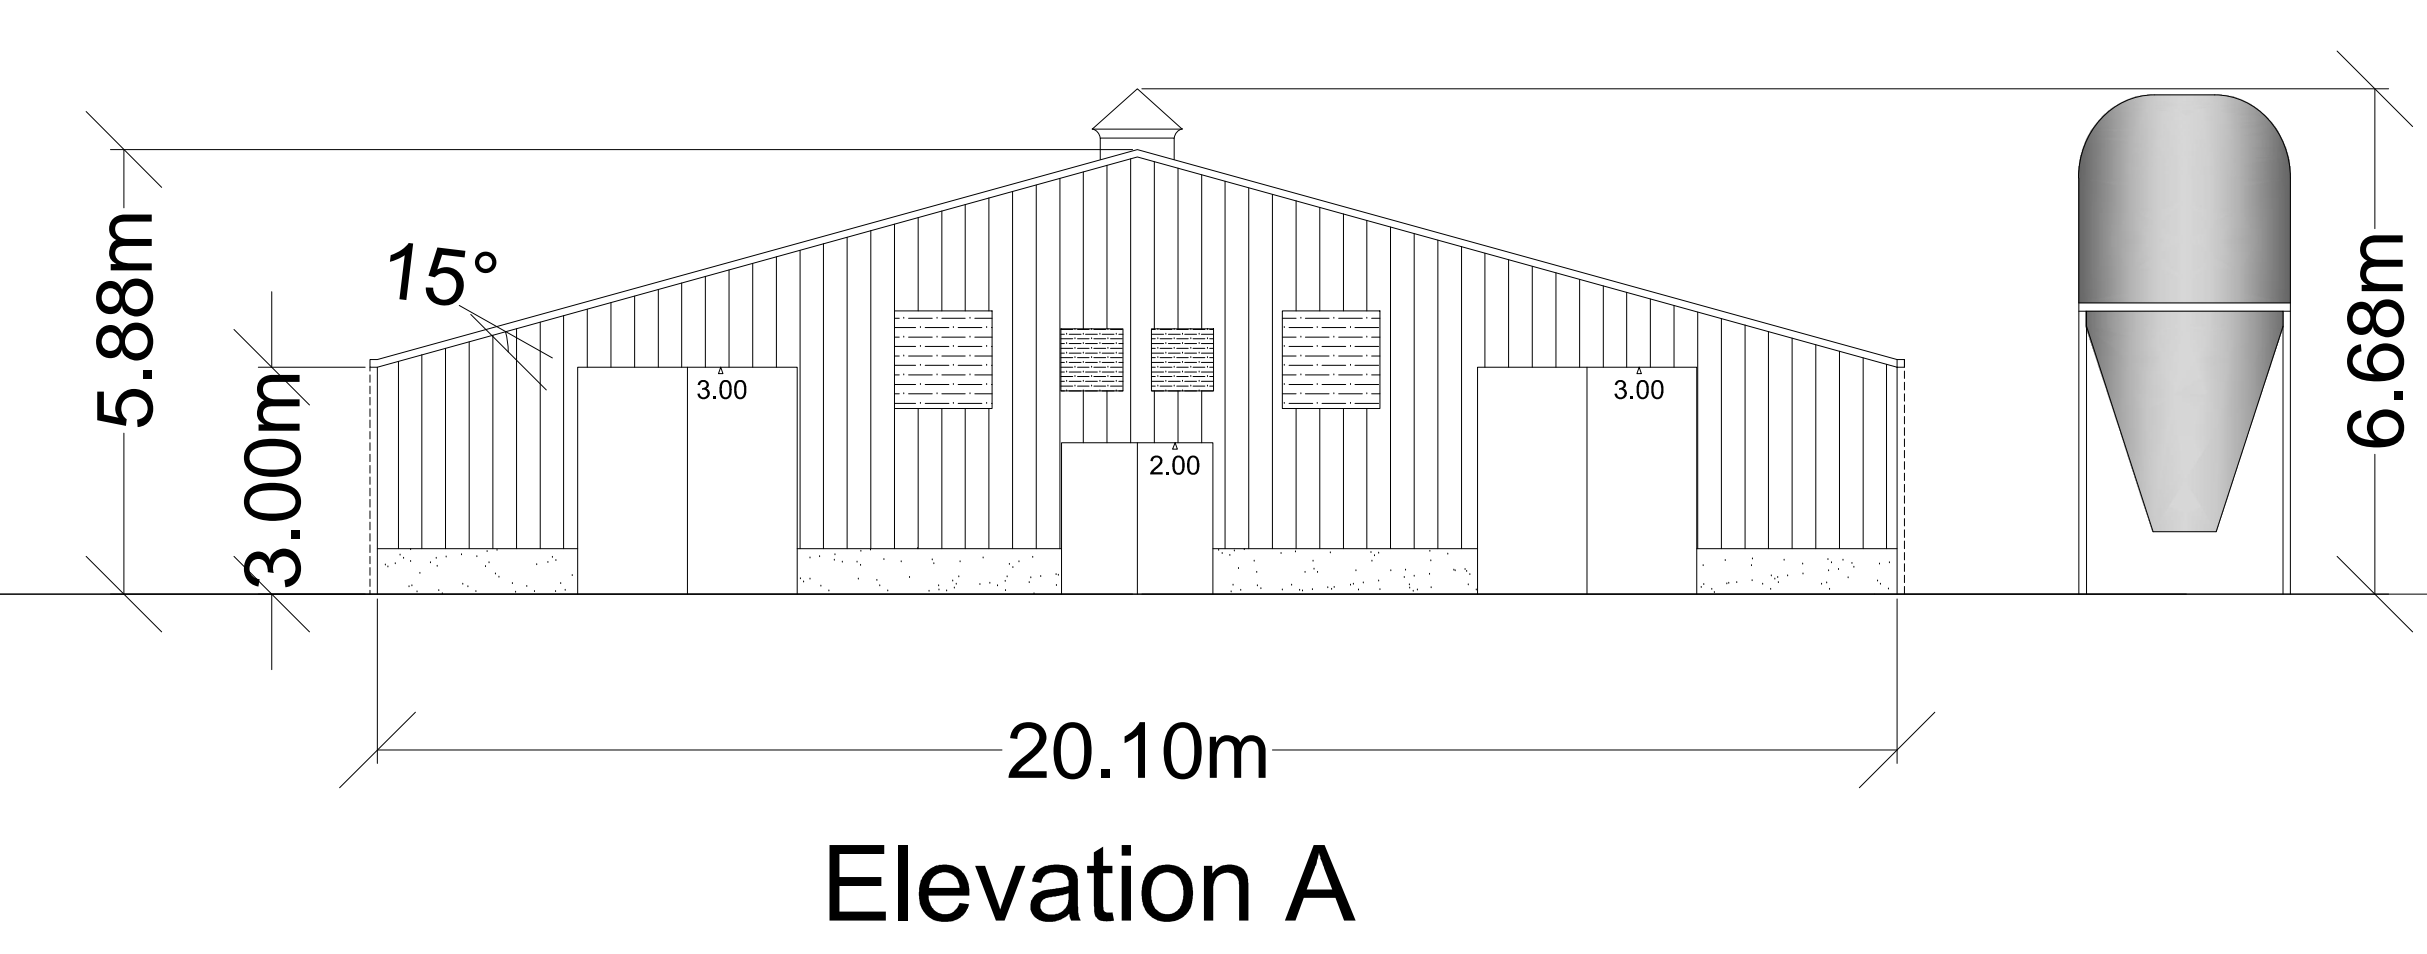

Rev	Description	Date	Dr by	App by
Original				

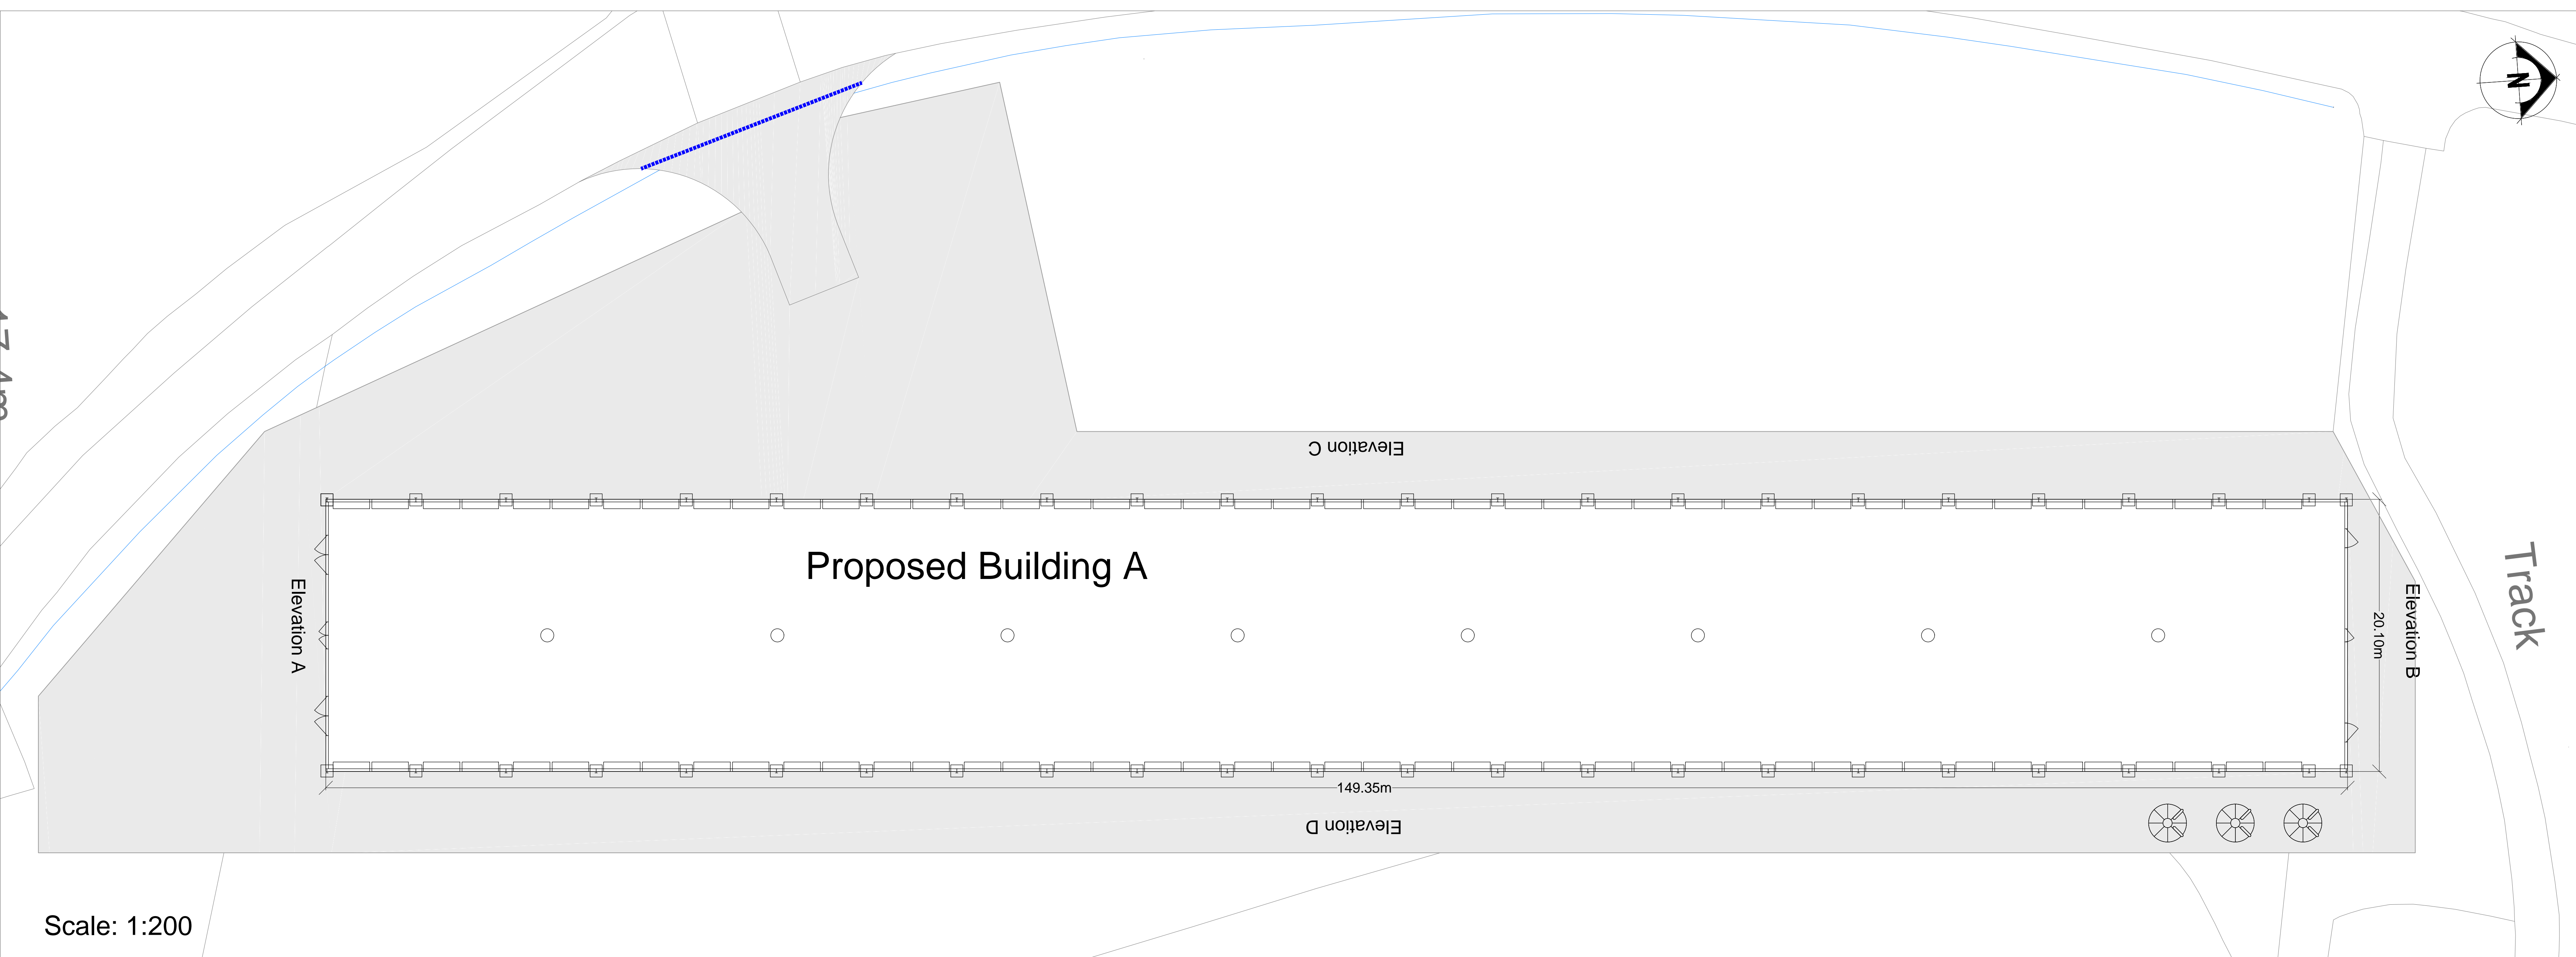

Residential - Agricultural - Commercial	
Job	Proposed a free range egg production unit A
Title	Proposed Elevations & Floor Plan
Location	Castle Farm Bishton Newport NP18 2DZ
Client	.
Scales	See Plan @ A0
Drawing No.	RJC-MZ194-02
Drawn by	AZ
Date	25/03/2018

HOGSTOW HALL, MINSTERLEY
SHREWSBURY, SHROPSHIRE, SY5 0HZ
Tel: 01743 791336 Fax: 01743 792770
email: mail@rogerparry.net
Web address: www.rogerparry.net

Roger Parry & Partners LLP Partnership no: OC112261
Registered Office: Hogstow Hall, Minsterley, Shropshire, SY5 0HZ
A list of members of the LLP is available at the above address.