



THIS DRAWING IS TO BE READ IN CONJUNCTION WITH ALL RELATED DRAWINGS. ALL DIMENSIONS MUST BE CHECKED AND VERIFIED ON SITE BEFORE COMMENCING ANY WORK OR PRODUCING SHOP DRAWINGS. THE ORIGINATOR SHOULD BE NOTIFIED IMMEDIATELY OF ANY DISCREPANCY. THIS DRAWING IS COPYRIGHT AND REMAINS THE PROPERTY ROGER PARRY & PARTNERS.

- Feed Bins
- ⊗ Extra Vent Chimneys
- ⊗ Inlet Chimneys


Scale: 1:200

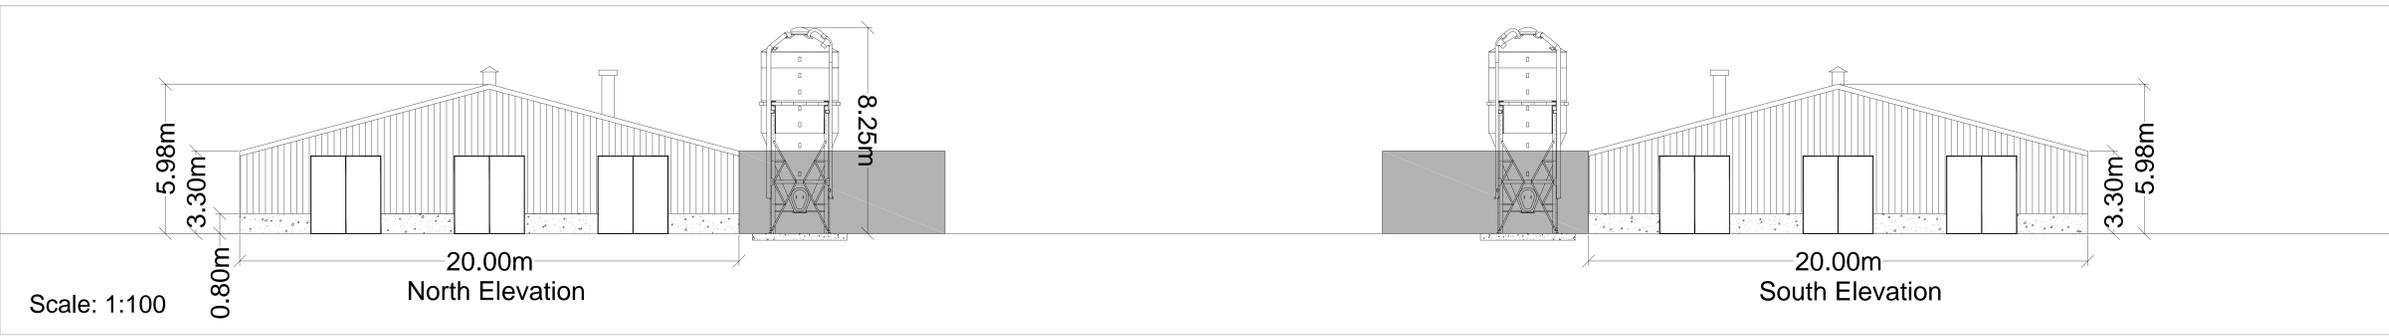

Scale: 1:100

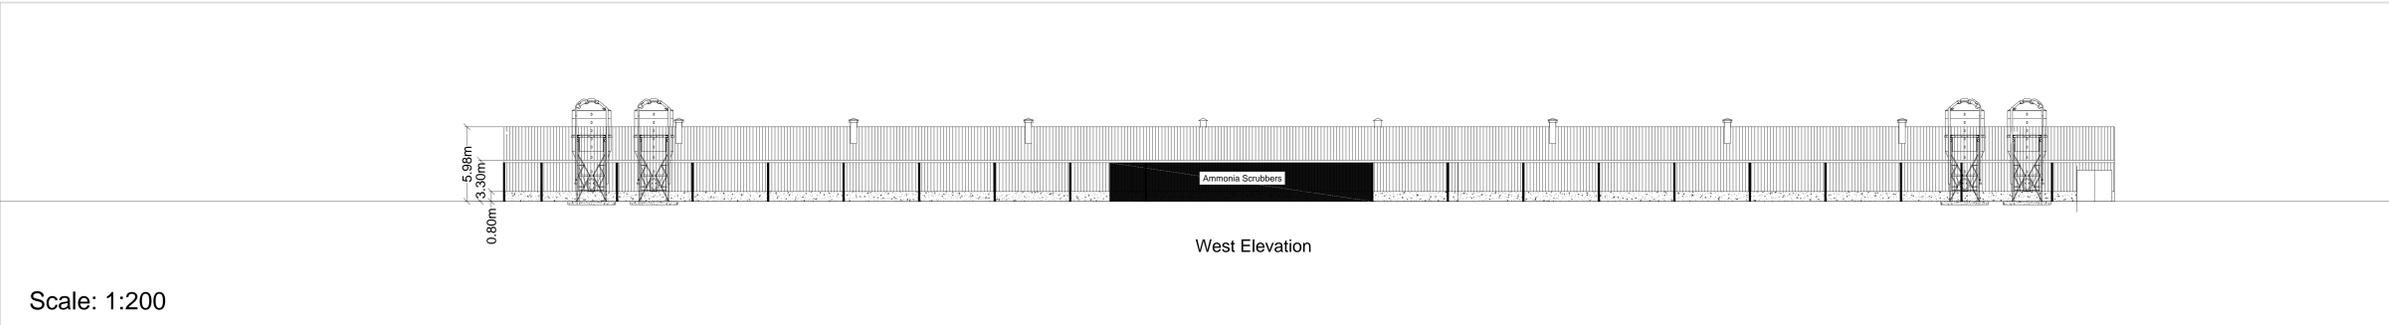

Scale: 1:200

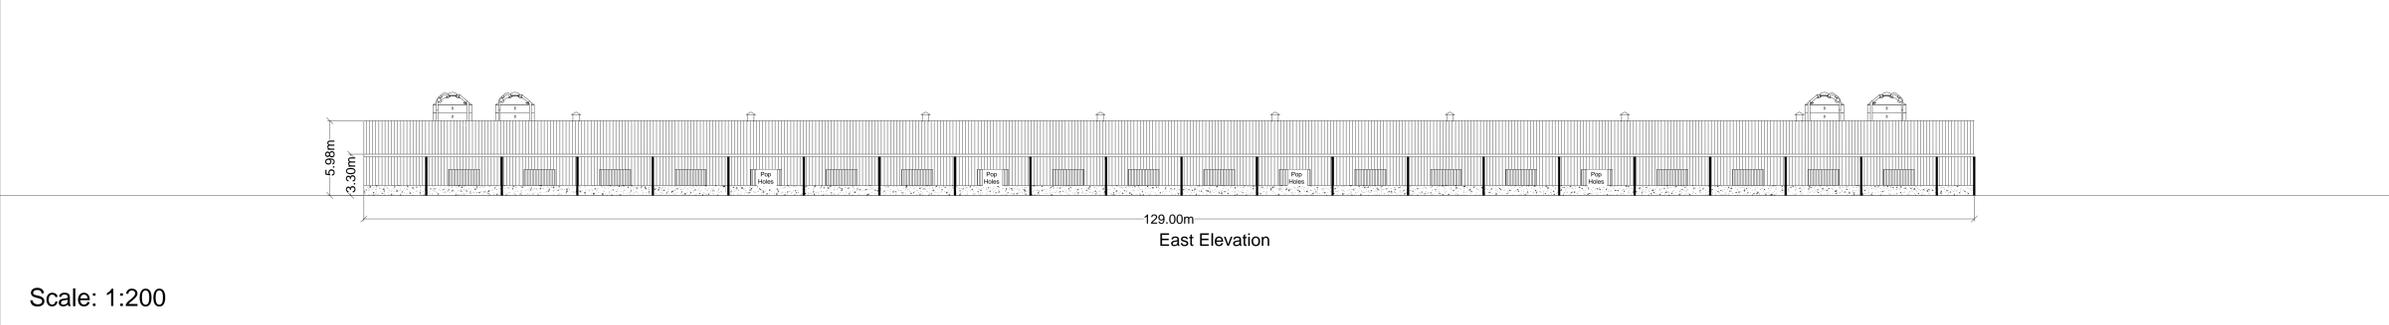

Scale: 1:200

Rev	Description	Date	Dr by	App by
Original				



Residential - Agricultural - Commercial	
Job	Proposed 32000 Poultry Unit
Title	Proposed Elevations & Floor Plan
Location	Wern Llanyre Llandrindod Wells LD1 6EE
Client	AJT Powell
Scales	See Plan @ A0
Drawing No.	GEL-MZ478-03
Drawn by	AZ
Date	27/07/2020

HOGSTOW HALL, MINSTERLEY SHREWSBURY, SHROPSHIRE, SY5 0HZ
 Tel: 01743 791336 Fax: 01743 792770
 email: mail@rogerparry.net
 Web address: www.rogerparry.net