

THIS DRAWING IS TO BE READ IN CONJUNCTION WITH ALL RELATED DRAWINGS. ALL DIMENSIONS MUST BE CHECKED AND VERIFIED ON SITE BEFORE COMMENCING ANY WORK OR PRODUCING SHOP DRAWINGS. THE ORIGINATOR SHOULD BE NOTIFIED IMMEDIATELY OF ANY DISCREPANCY. THIS DRAWING IS COPYRIGHT AND REMAINS THE PROPERTY OF ROGER PARRY & PARTNERS.

Elevation C



Elevation B

Elevation D


Proposed Building

Elevation A


Scale: 1:100

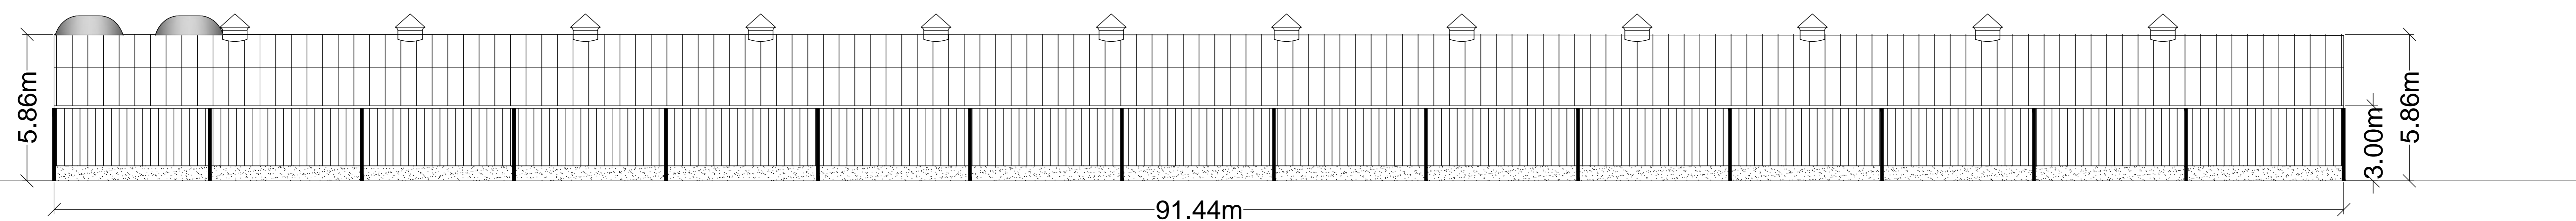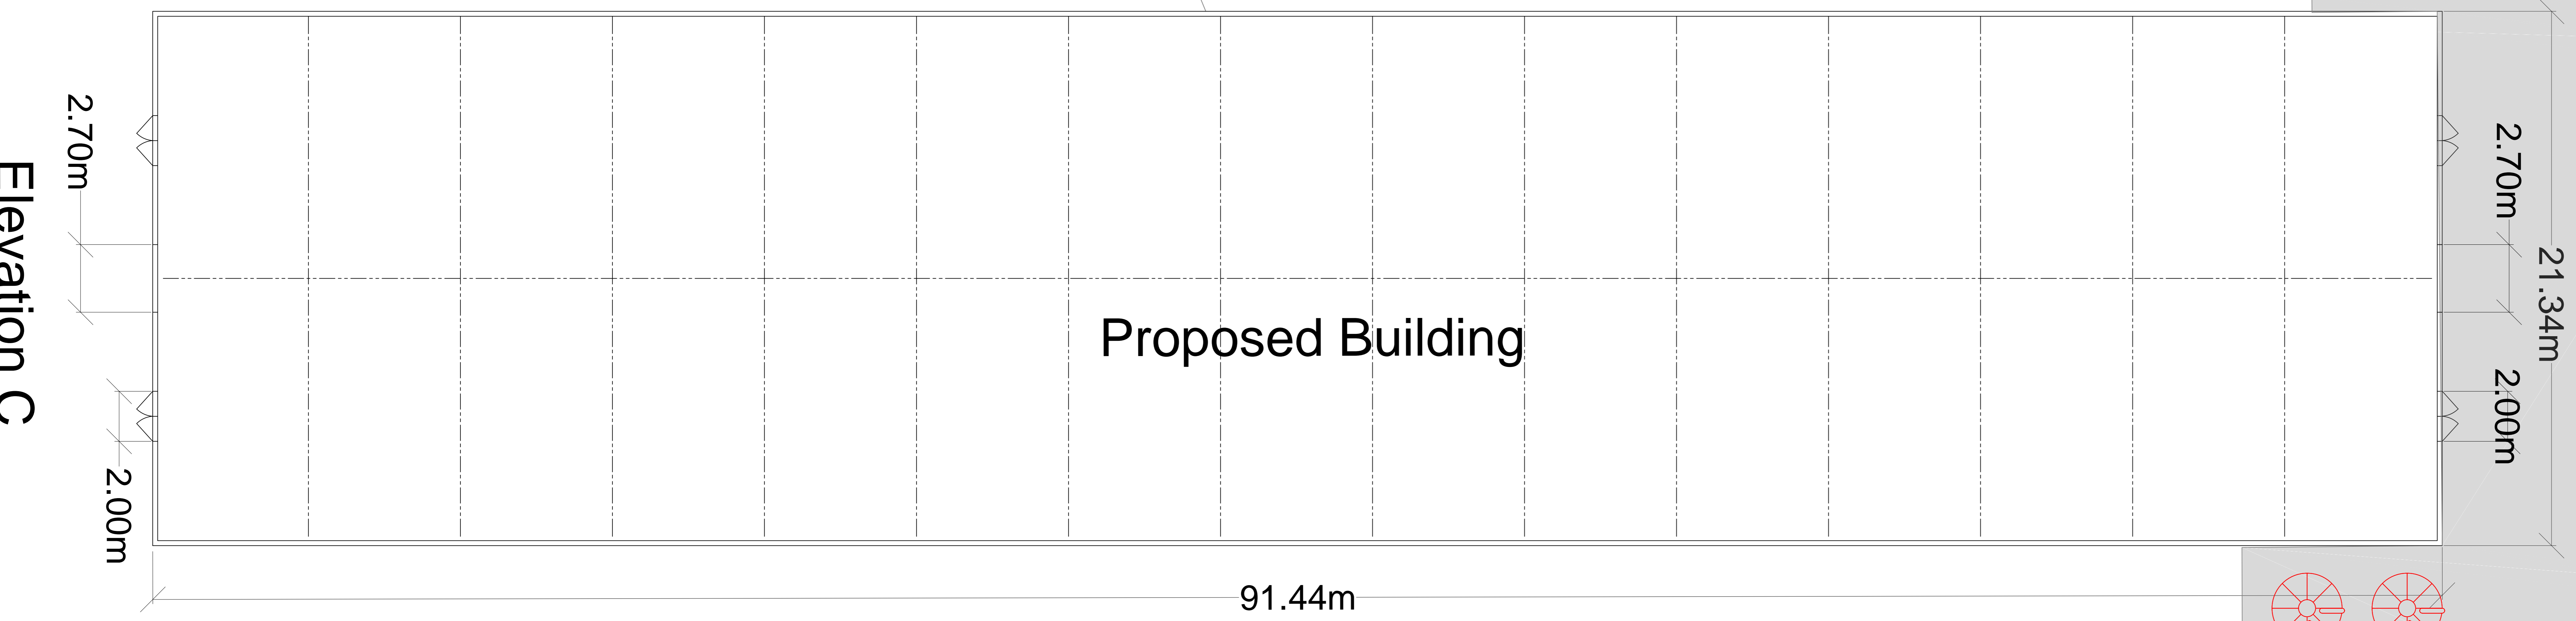

Scale: 1:100

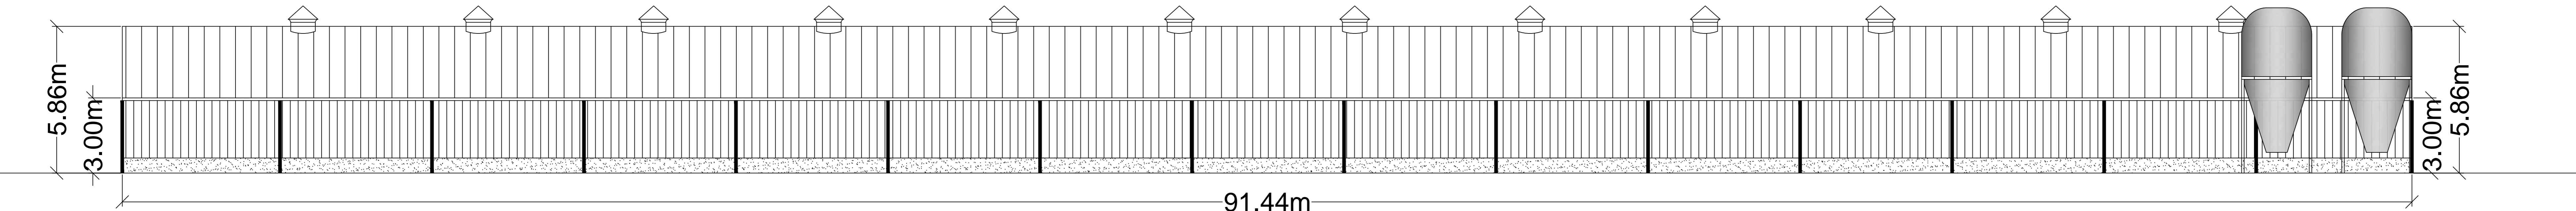


Scale: 1:100

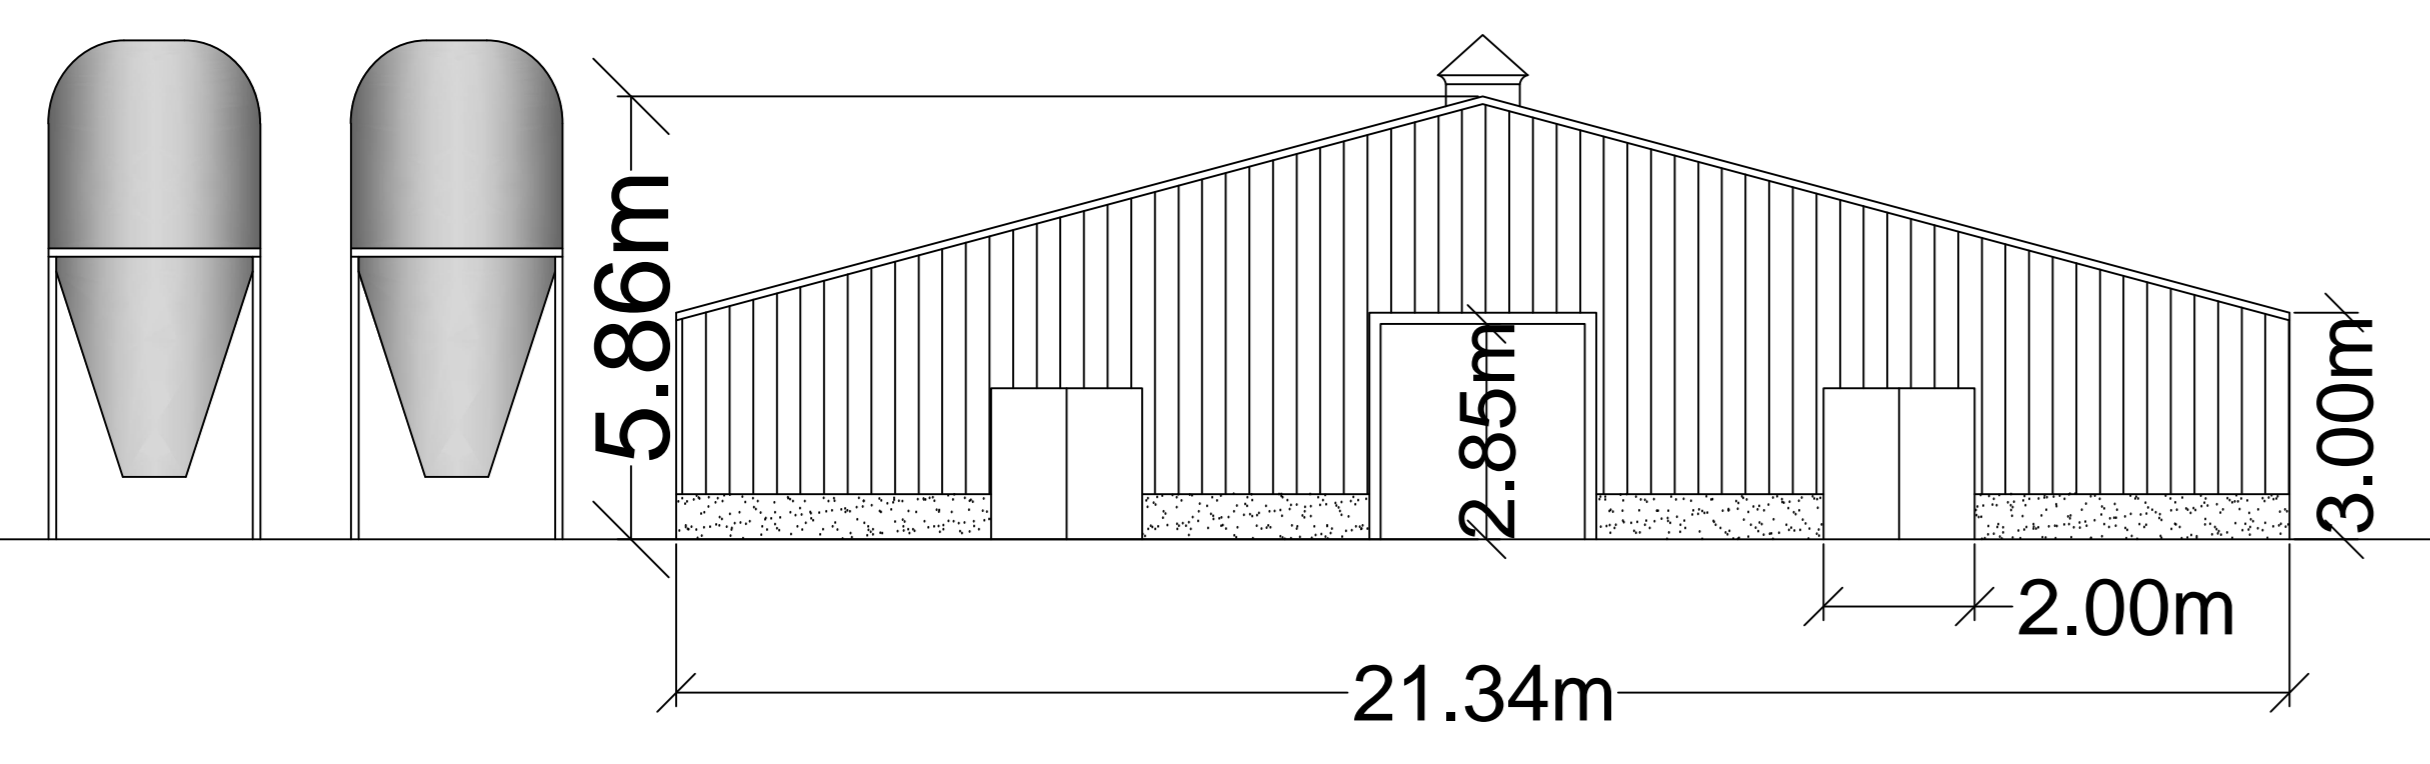


Elevation D

Scale: 1:100

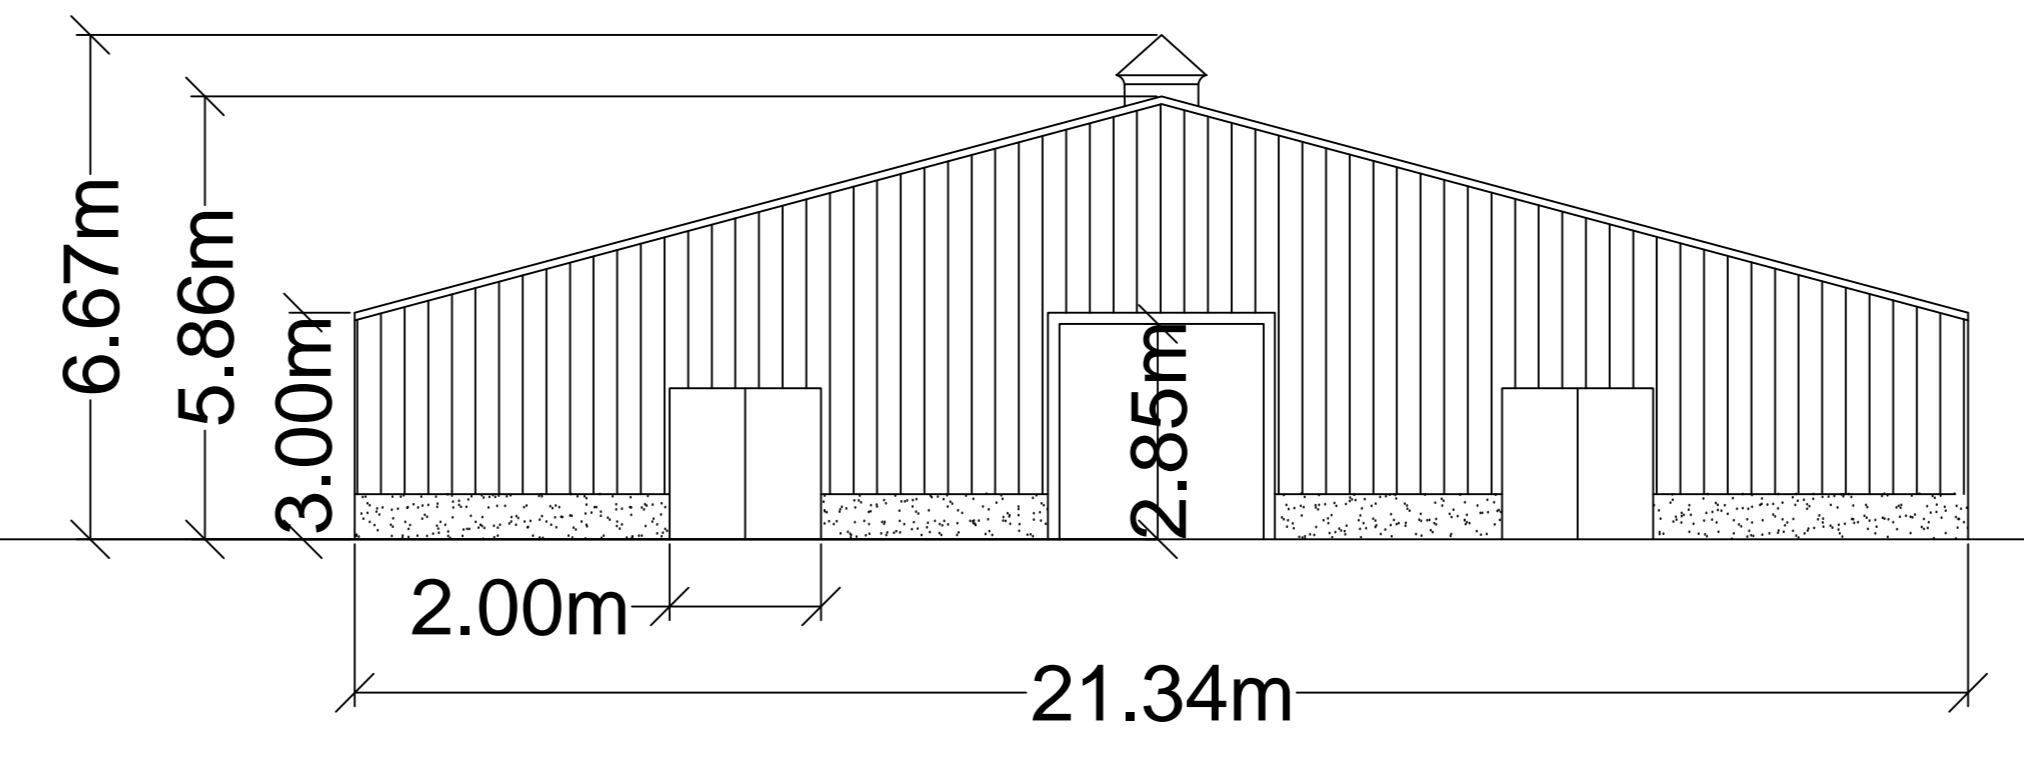

Elevation C

Rev	Description	Date	Dr by	App by
Original				

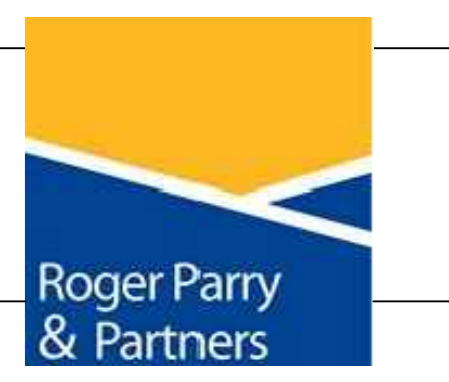

Residential - Agricultural - Commercial	
Job	Poultry rearing unit at Rhosfawr Uchaf
Title	Proposed Elevations & Floor Plan
Location	Rhosfawr Uchaf Llanfair Cereinion Powys SY21 9HE
Client	Burnford
Scales	See Plan @ A0
Drawing No.	RJC-MZ230-03
Drawn by	AZ
Date	23/09/2019
HOGSTOW HALL, MINSTERLEY SHREWSBURY, SHROPSHIRE, SY5 0HZ Tel: 01743 791336 Fax: 01743 792770 email: mail@rogerparry.net Web address: www.rogerparry.net	