


North - East Elevation

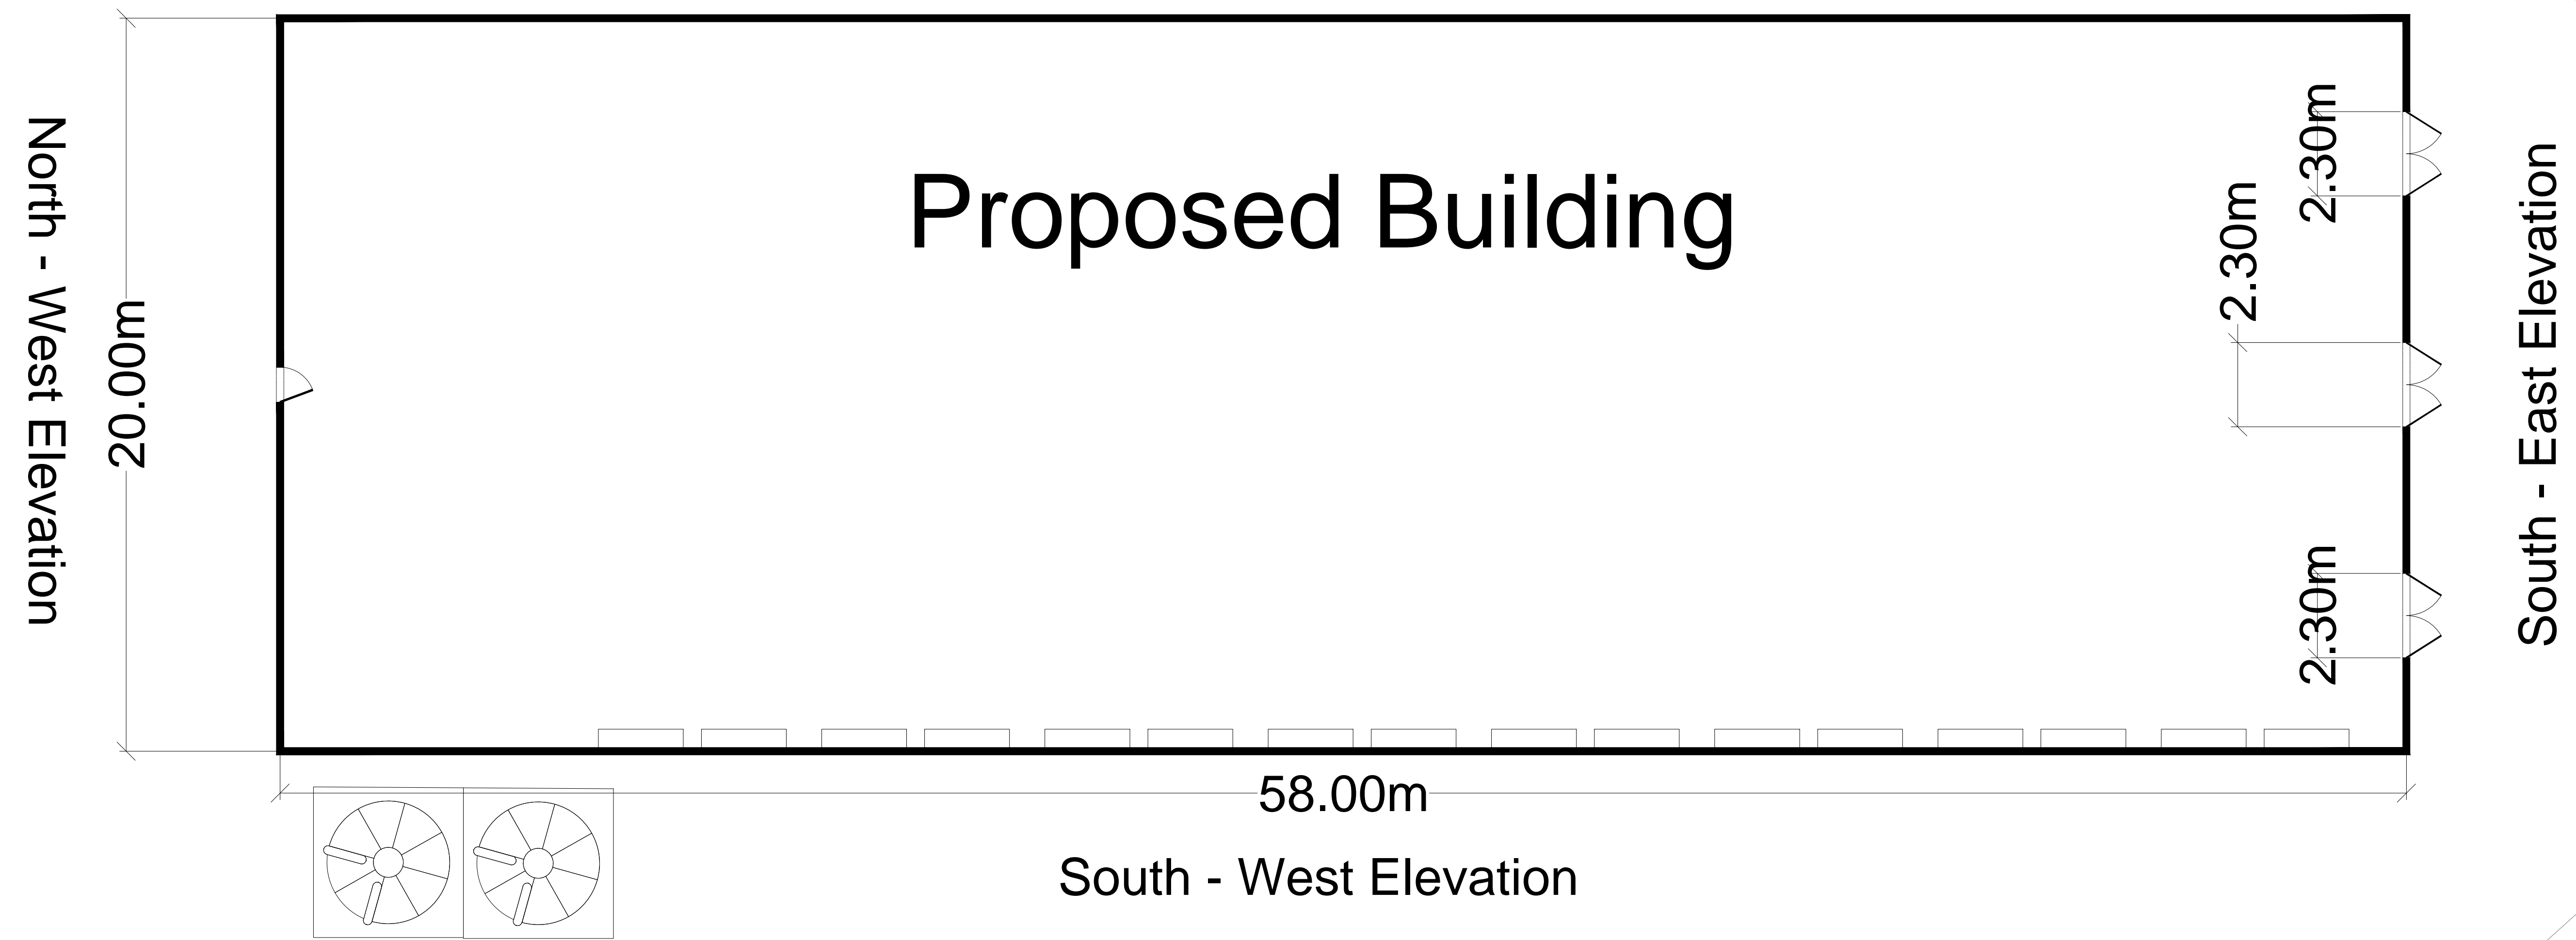


THIS DRAWING IS TO BE READ IN CONJUNCTION WITH ALL RELATED DRAWINGS. ALL DIMENSIONS MUST BE CHECKED AND VERIFIED ON SITE BEFORE COMMENCING ANY WORK OR PRODUCING SHOP DRAWINGS. THE ORIGINATOR SHOULD BE NOTIFIED IMMEDIATELY OF ANY DISCREPANCY. THIS DRAWING IS COPYRIGHT AND REMAINS THE PROPERTY ROGER PARRY & PARTNERS.


Scale: 1:100



Scale: 1:100

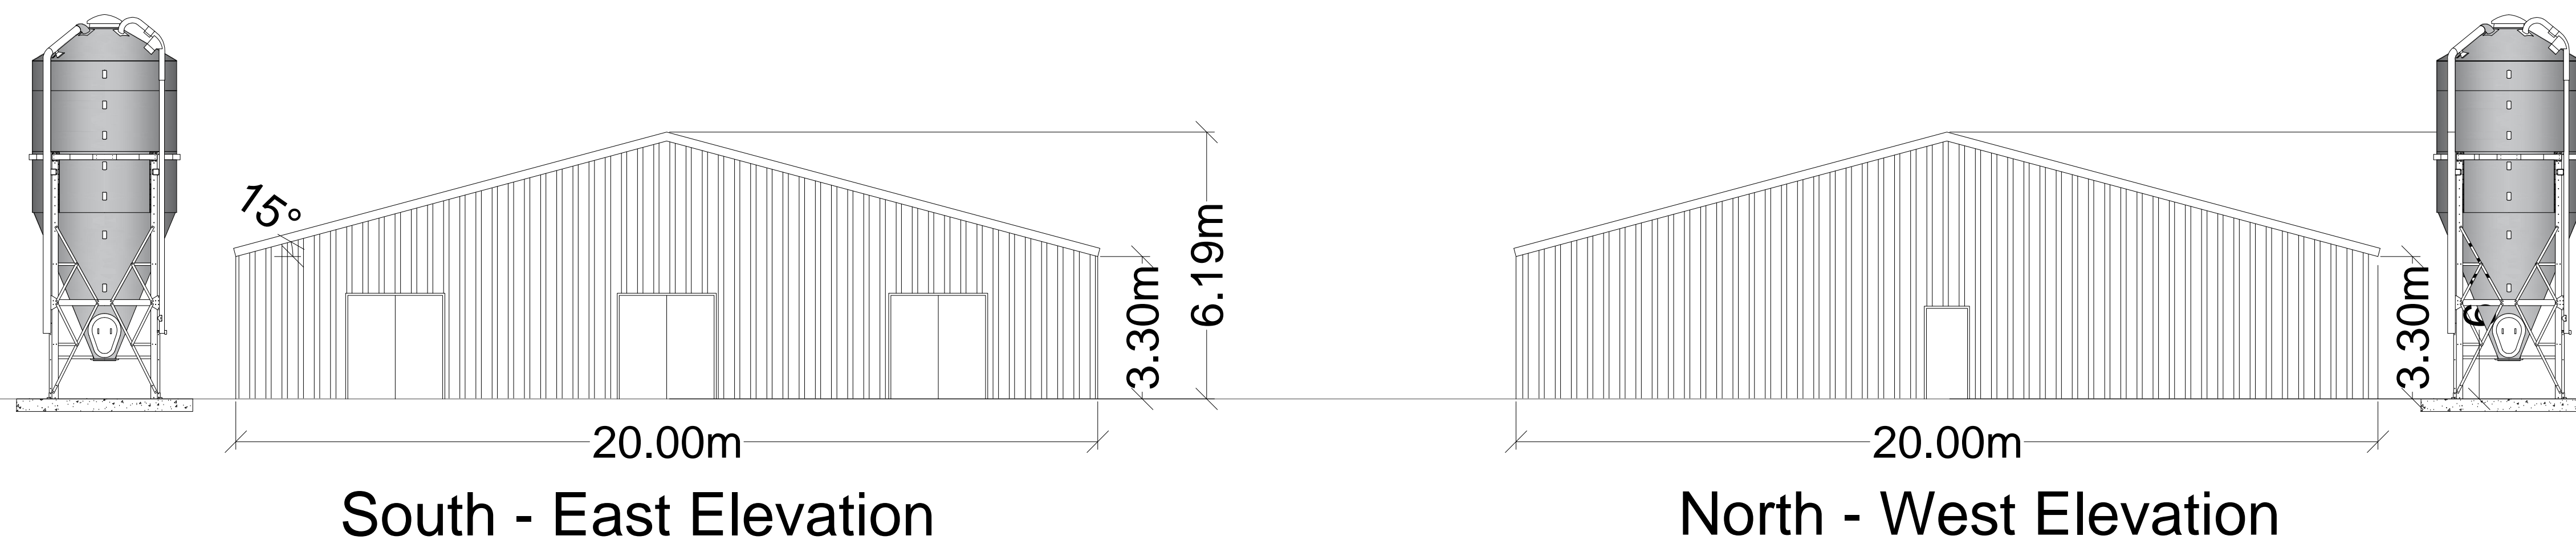

Scale: 1:100

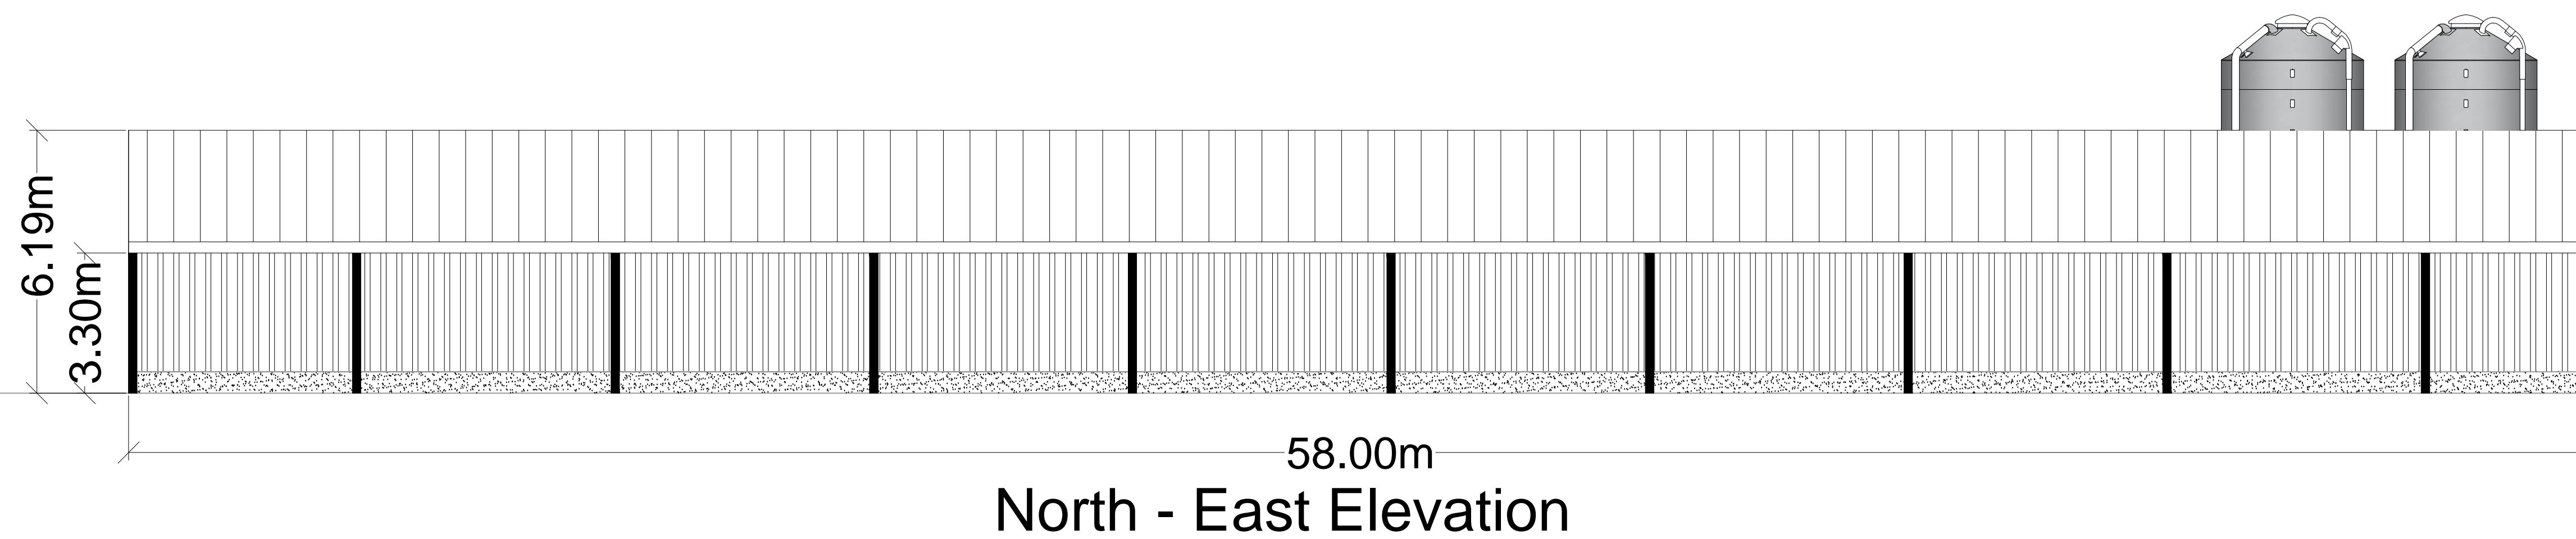

Scale: 1:100

Rev	Description	Date	Dr by	App by
Original				



Residential - Agricultural - Commercial

Job	Proposed egg production unit @ Braich yr Alarch		
Title	Proposed Elevations & Floor Plan		
Location	Braich yr Alarch Clawddnewydd Near Ruthin LL15 2NL		
Client	WB & CE Jones		
Scales	See Plan @ A0		
Drawing No.	GEL-MZ556-03		
Drawn by	AZ	Date	19/08/2020

HOGSTOW HALL, MINSTERLEY
SHREWSBURY, SHROPSHIRE, SY5 0HZ
Tel: 01743 791336 Fax: 01743 792770
email: mail@rogerparry.net
Web address: www.rogerparry.net