




PROPOSED WEST ELEVATION

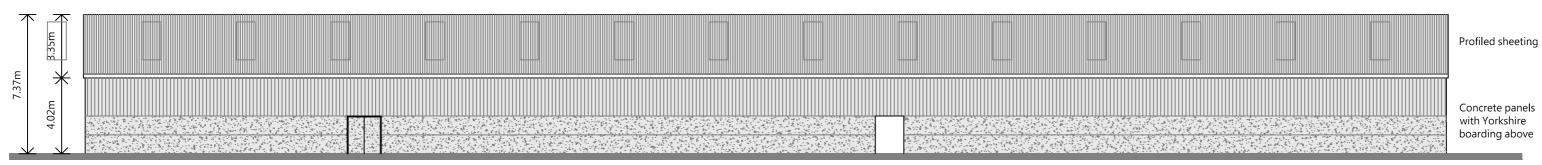

PROPOSED EAST ELEVATION

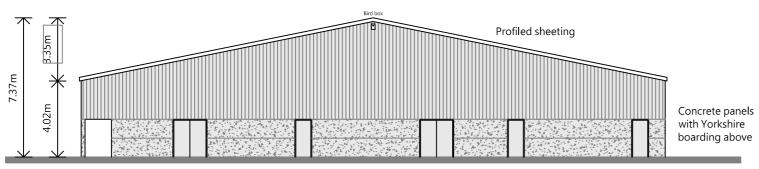

PROPOSED SOUTH ELEVATION

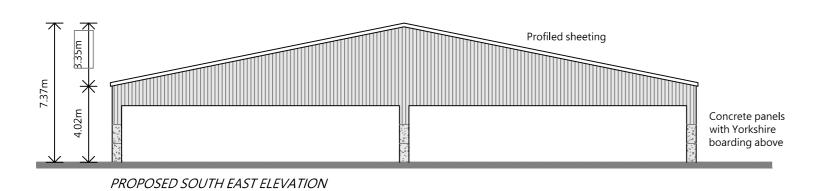

THIS DRAWING IS TO BE READ IN CONJUNCTION WITH ALL RELATED DRAWINGS. ALL DIMENSIONS MUST BE CHECKED AND VERIFIED ON SITE BEFORE COMMENCING ANY WORK OR PRODUCING SHOP DRAWINGS. THE ORIGINATOR SHOULD BE NOTIFIED IMMEDIATELY OF ANY DISCREPANCY. THIS DRAWING IS COPYRIGHT AND REMAINS THE PROPERTY ROGER PARRY & PARTNERS.

Rev	Description	Date	1
-	-	year/mm/dd	
			l
			l
## Residential - Agricultural - Commerical

Project	Proposed Milking Parlour					
Drawing Title	Proposed Elevations					
Location	Court Calmore Farm, Montgomery, Powys, SY15 6HQ					
Client	Mr Fraser Jones					
Scale	1:200 @ A2					
Drawing No	77677 / RJC / 101	Rev	-			
Drawn By	NB	Date	2023/06/13			
1			_			

MERCIAN HOUSE, 9 DARWIN COURT, OXON BUSINESS PARK, SHREWSBURY, SY3 5HJ Tel: 01743 791336
E-mail: mail@rogerparry.net
Web address: www.rogerparry.net
Roger Parry & Partners LLP partnership no.OC312203
Registered in England and Wales.
A list of members of the LLP is available at the above address.