


THIS DRAWING IS TO BE READ IN CONJUNCTION WITH ALL RELATED DRAWINGS. ALL DIMENSIONS MUST BE CHECKED AND VERIFIED ON SITE BEFORE COMMENCING ANY WORK OR PRODUCING SHOP DRAWINGS. THE ORIGINATOR SHOULD BE NOTIFIED IMMEDIATELY OF ANY DISCREPANCY. THIS DRAWING IS COPYRIGHT AND REMAINS THE PROPERTY ROGER PARRY & PARTNERS.

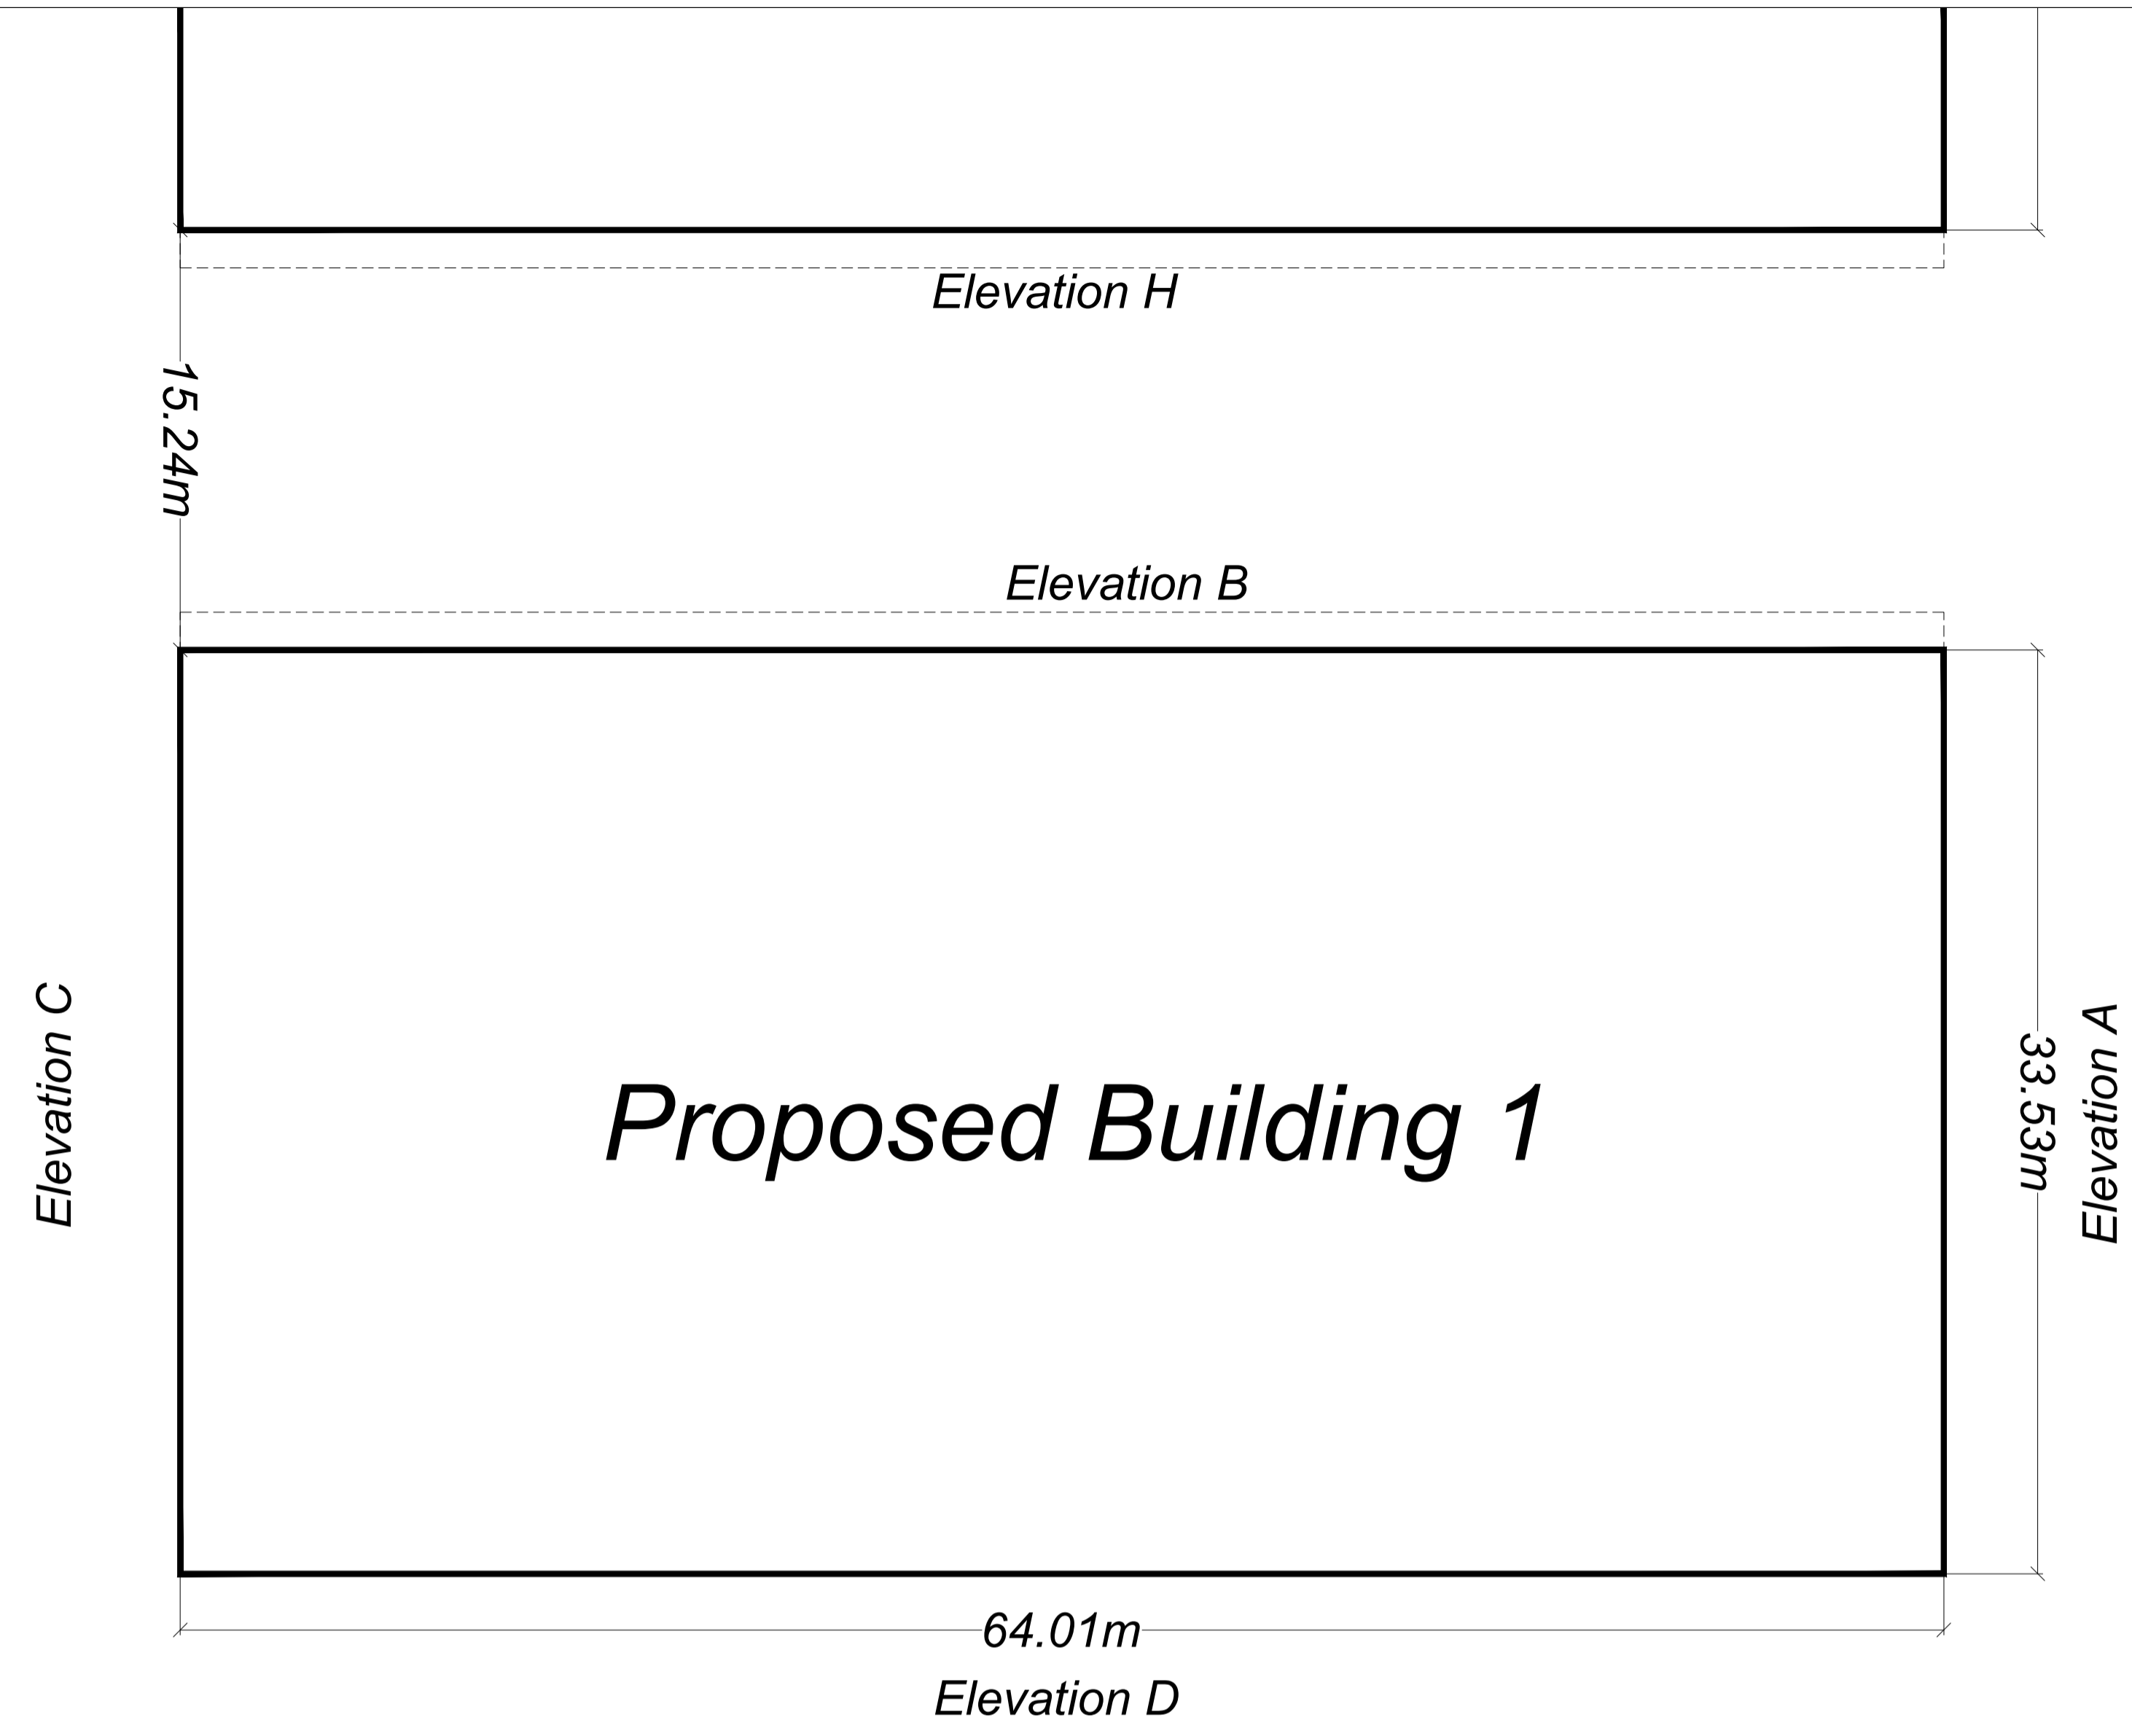


Scale 1:200



Rev	Description	Date	Dr by	App by
Original				




Residential - Agricultural - Commercial				
Job	Proposed agricultural storage buildings			
Title	Proposed Elevations & Floor Plan			
Location	Hoseley Bank Farms Yew Tree Farm Rossett LL12 0HT			
Client				
Scales	See Plan @ A1			
Drawing No.	RJC-MZ760-03 Rev A			
Drawn by	AZ	Date	23/10/2023	

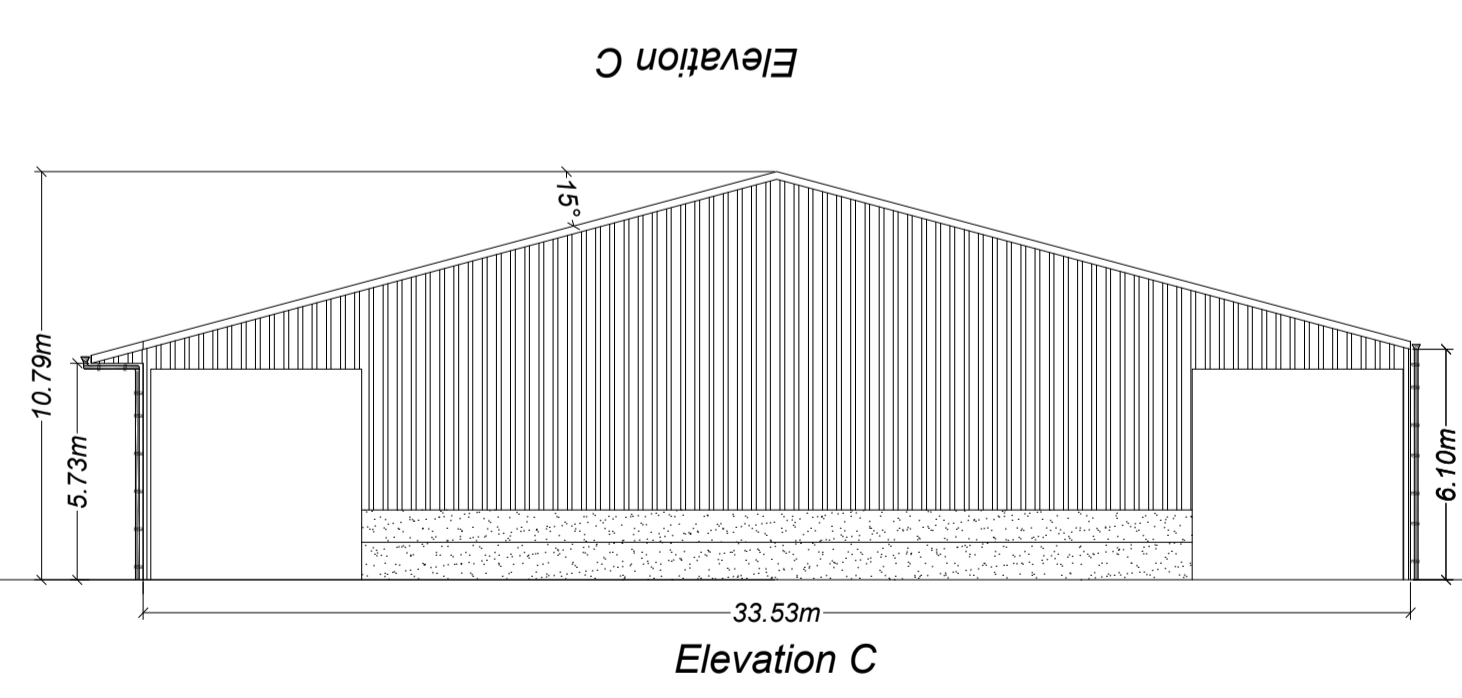

Scale 1:200

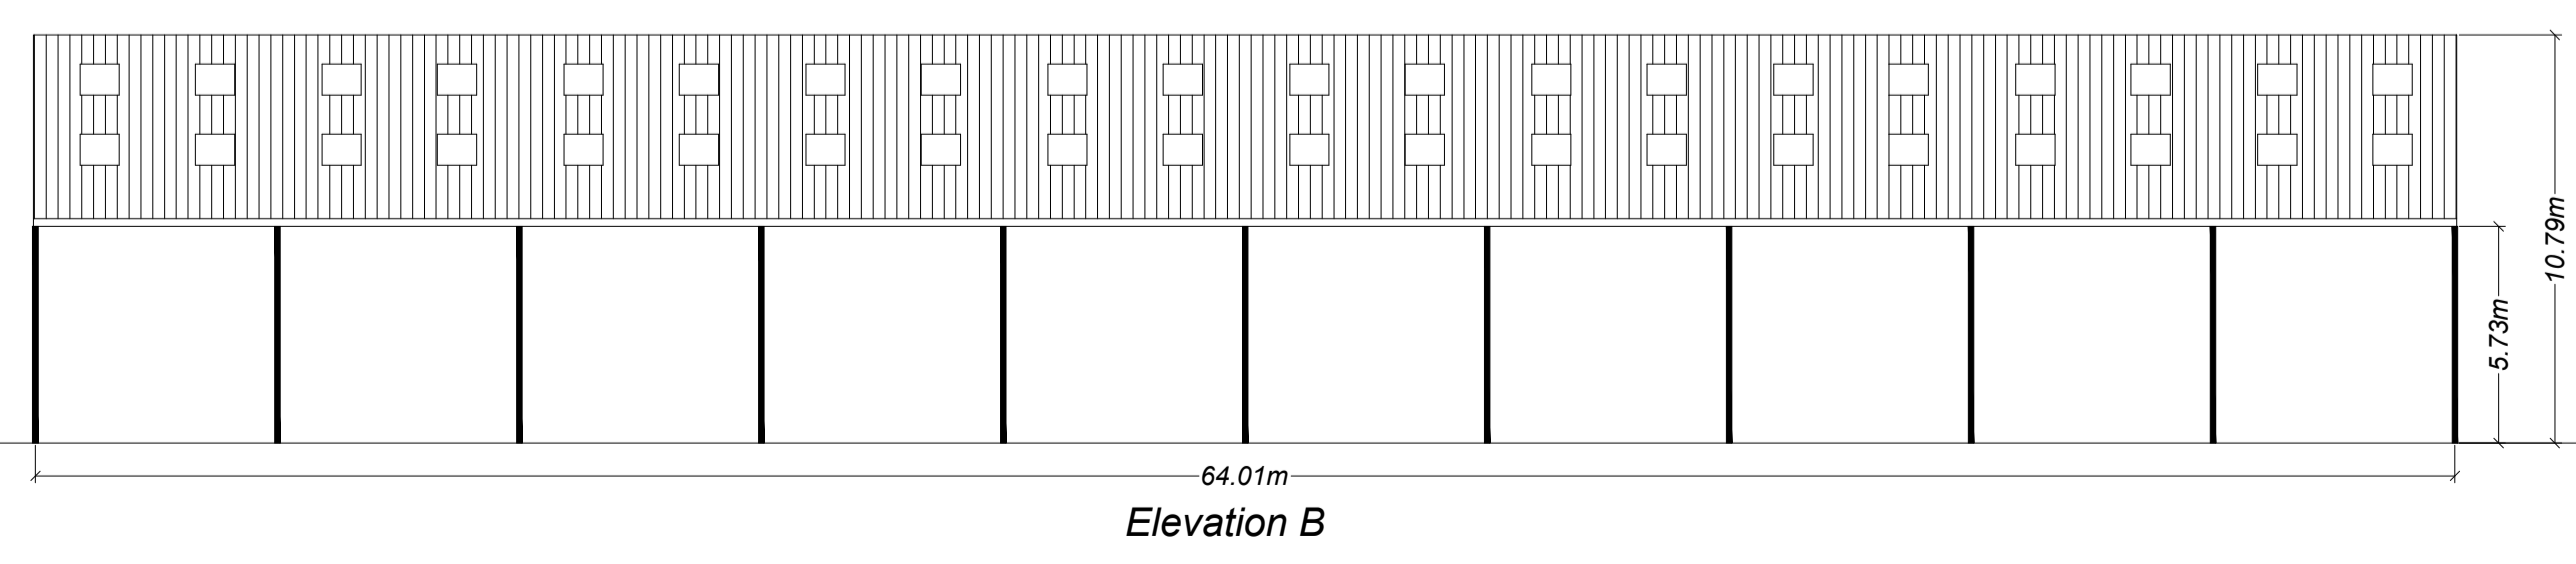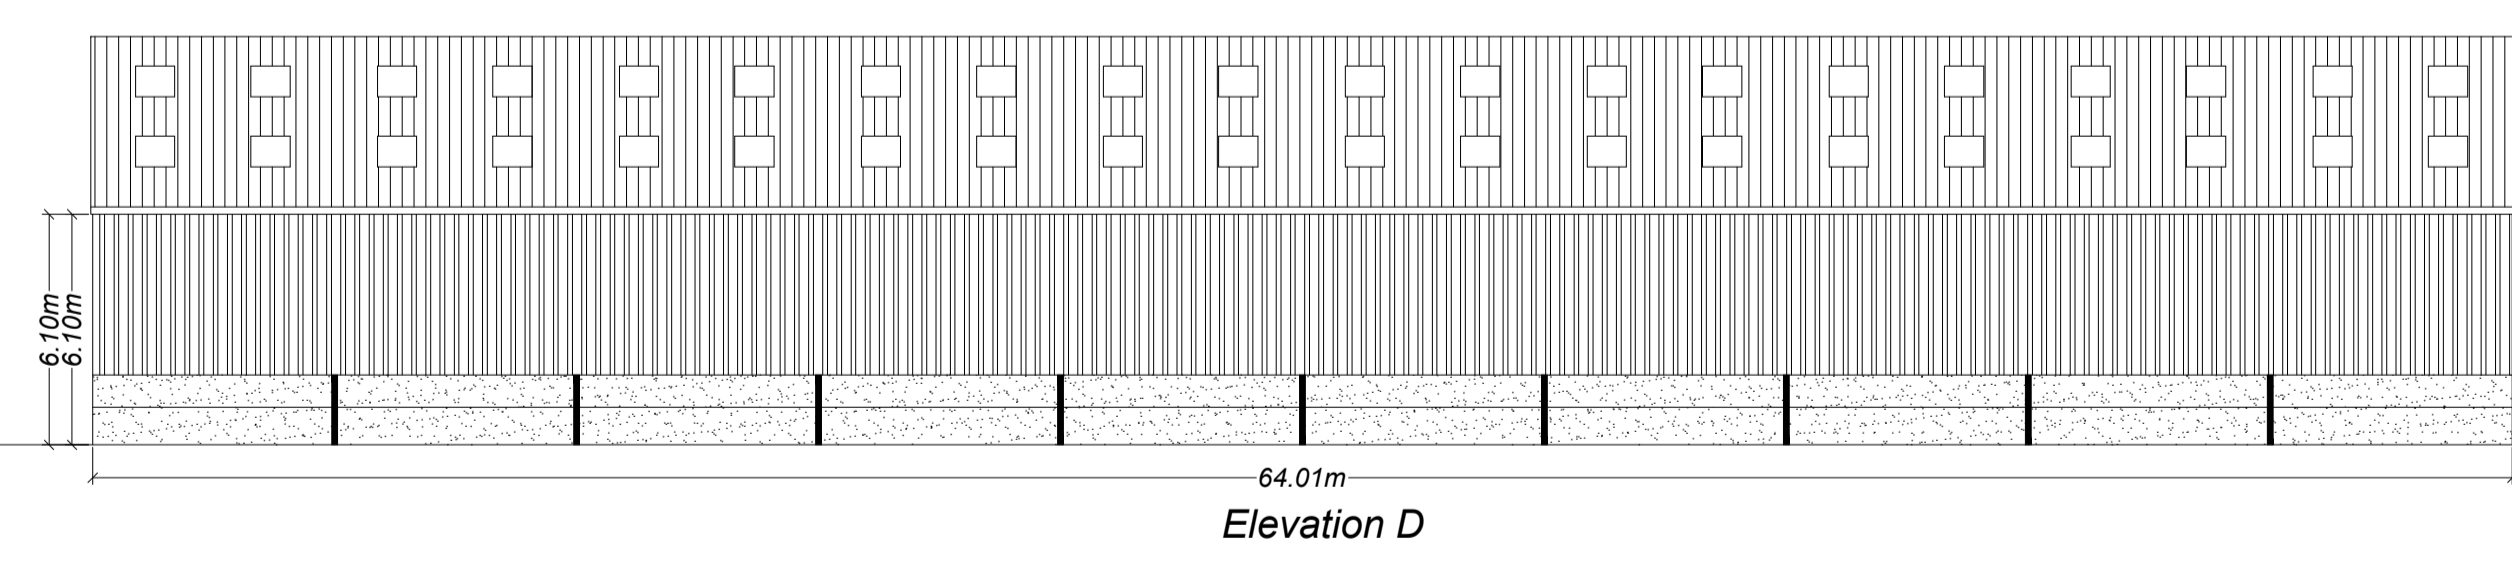

Scale 1:200

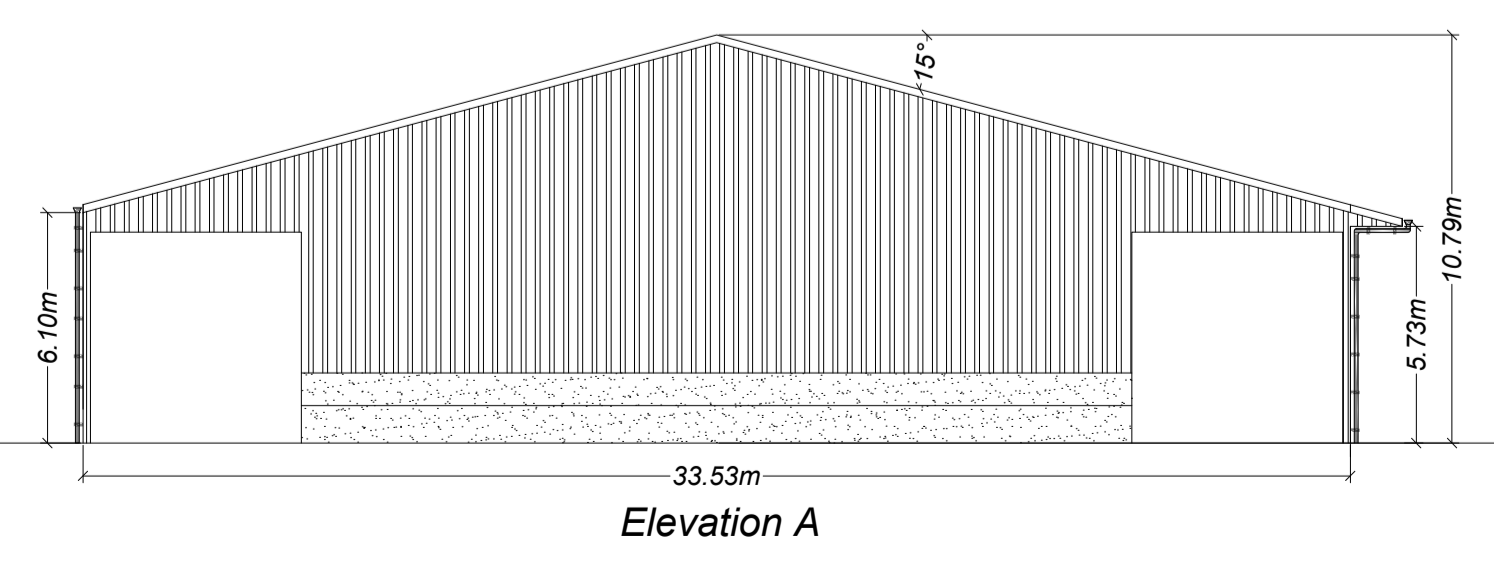

HOGSTOW HALL, MINSTERLEY  
SHREWSBURY, SHROPSHIRE, SY5 0HZ  
Tel: 01743 791336 Fax: 01743 792770  
email: mail@rogerparry.net  
Web address: www.rogerparry.net  
Registered Office: Hoggston Hall, Minsterley, Shrewsbury, SY5 0HZ  
Registered in England and Wales.  
A list of members of the LEP is available at the above address.