


THIS DRAWING IS TO BE READ IN CONJUNCTION WITH ALL RELATED DRAWINGS. ALL DIMENSIONS MUST BE CHECKED AND VERIFIED ON SITE BEFORE COMMENCING ANY WORK OR PRODUCING SHOP DRAWINGS. THE ORIGINATOR SHOULD BE NOTIFIED IMMEDIATELY OF ANY DISCREPANCY. THIS DRAWING IS COPYRIGHT AND REMAINS THE PROPERTY ROGER PARRY & PARTNERS.

Scale 1:200

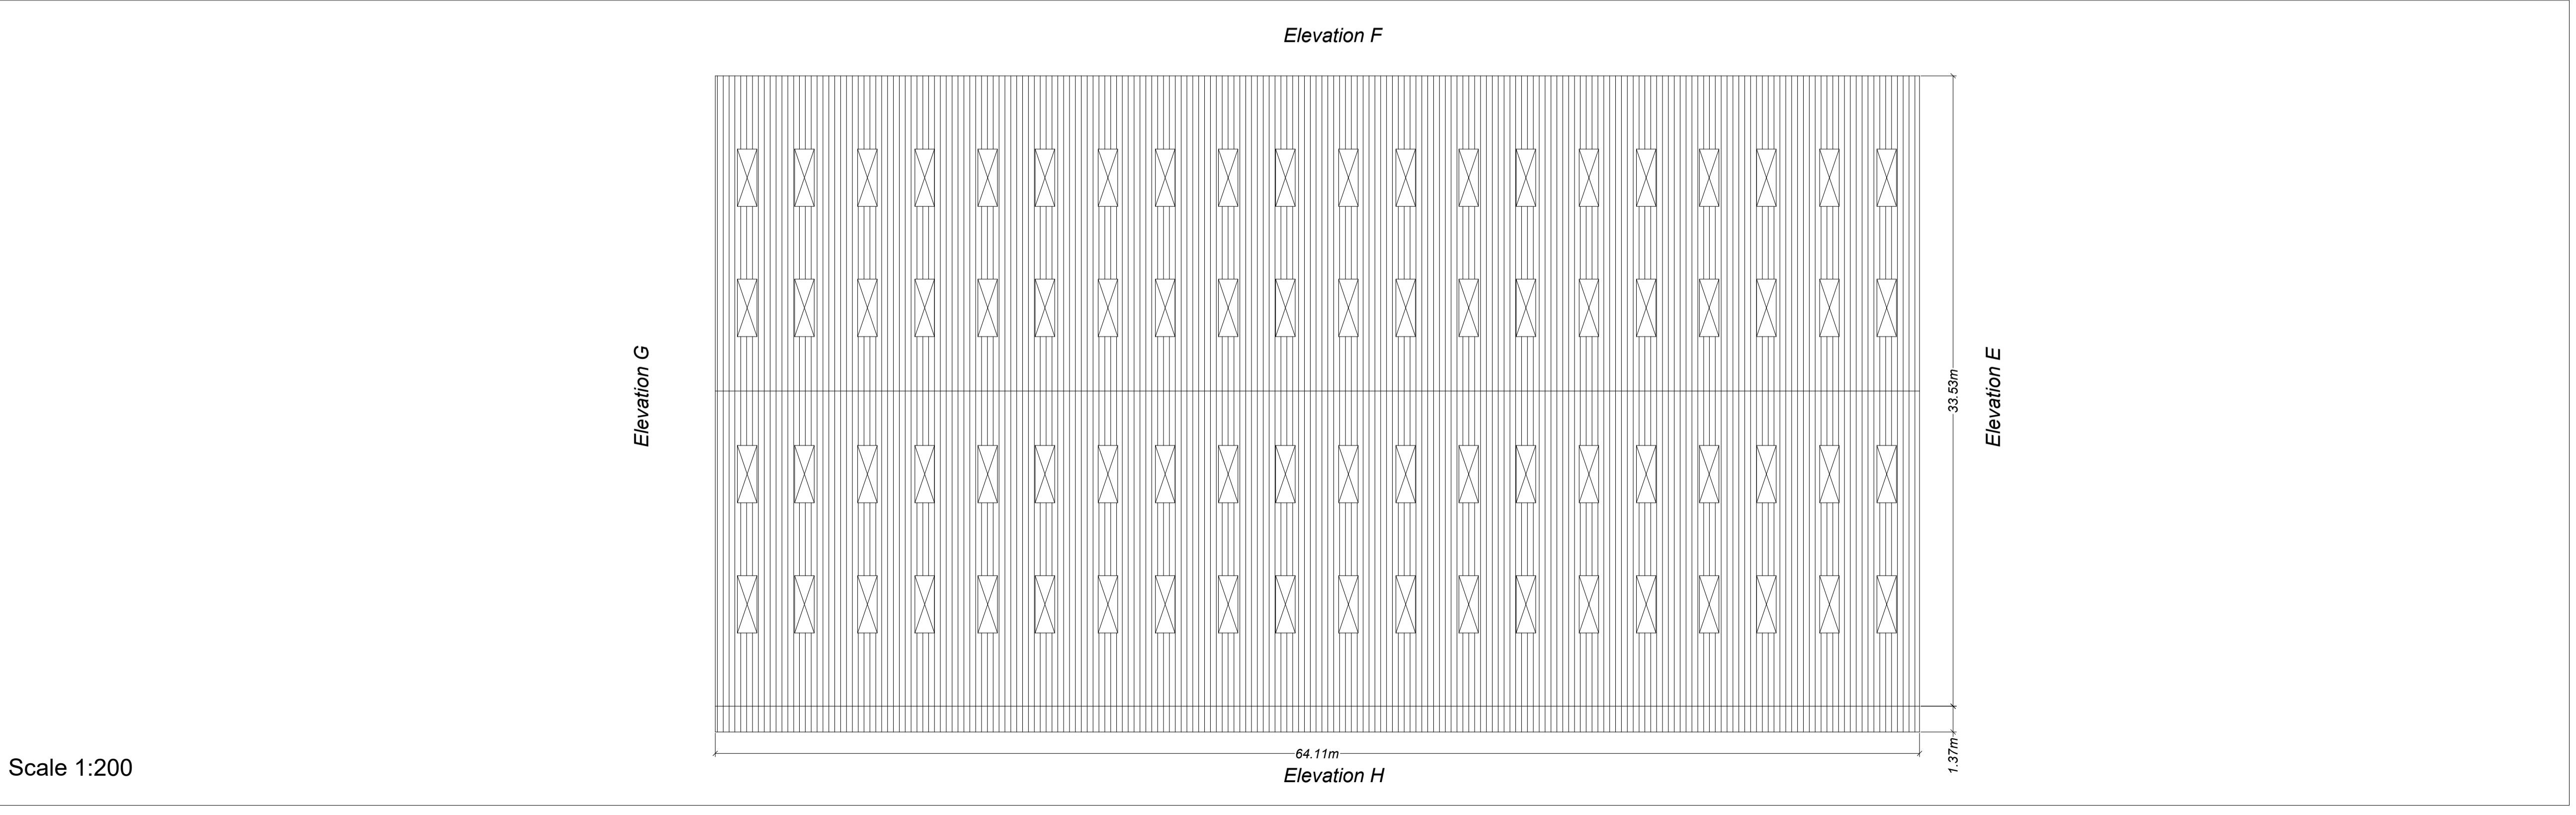

Scale 1:200

Rev	Description	Date	Dr by	App by
Original	by			



Residential - Agricultural - Commercial	
Job	Proposed agricultural storage buildings
Title	Roof Plan
Location	Hoseley Bank Farms Yew Tree Farm Rossett LL12 0HT
Client	.
Scales	See Plan @ A1
Drawing No.	RJC-MZ760-06 Rev A
Drawn by	AZ
Date	23/10/2023

HOGSTOW HALL, MINSTERLEY  
SHREWSBURY, SHROPSHIRE, SY5 0HZ  
Tel: 01743 791336 Fax: 01743 792770  
email: mail@rogerparry.net  
Web address: www.rogerparry.net  
Registered Office: Hoggston Hall, Minsterley, Shrewsbury, SY5 0HZ  
Registered in England and Wales.  
A list of members of the LEP is available at the above address.