



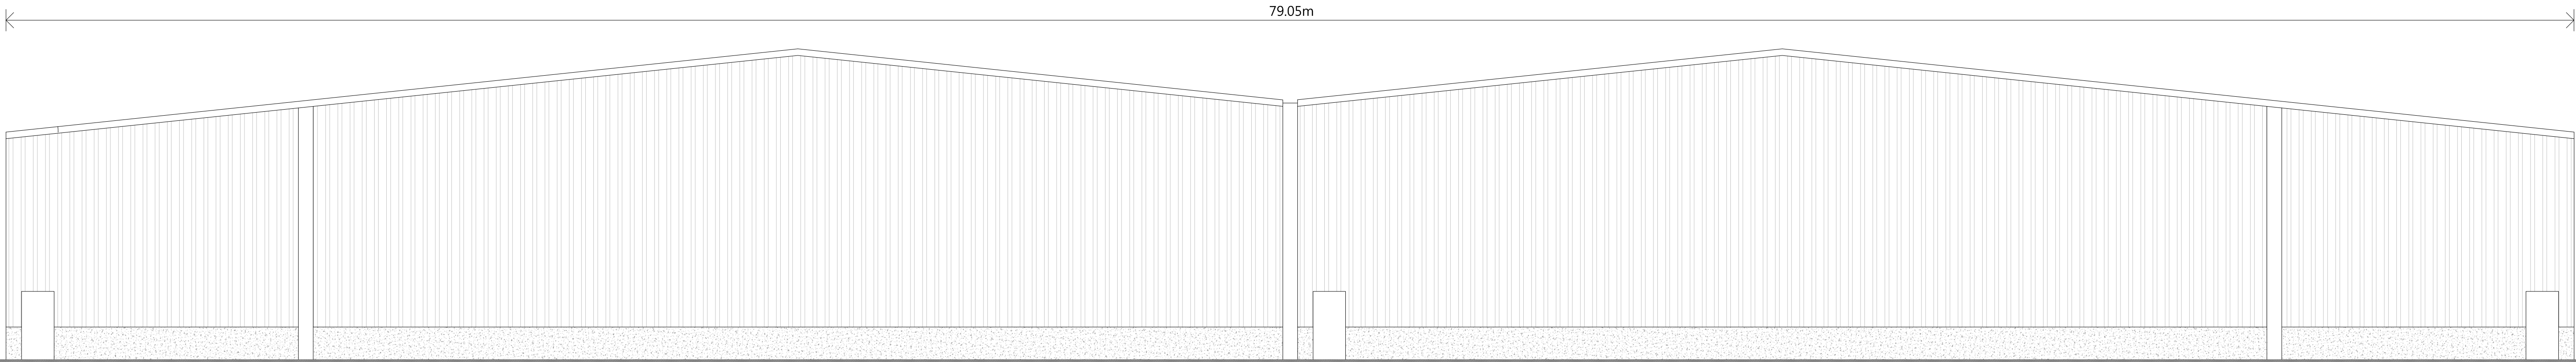


EAST ELEVATION



WEST ELEVATION

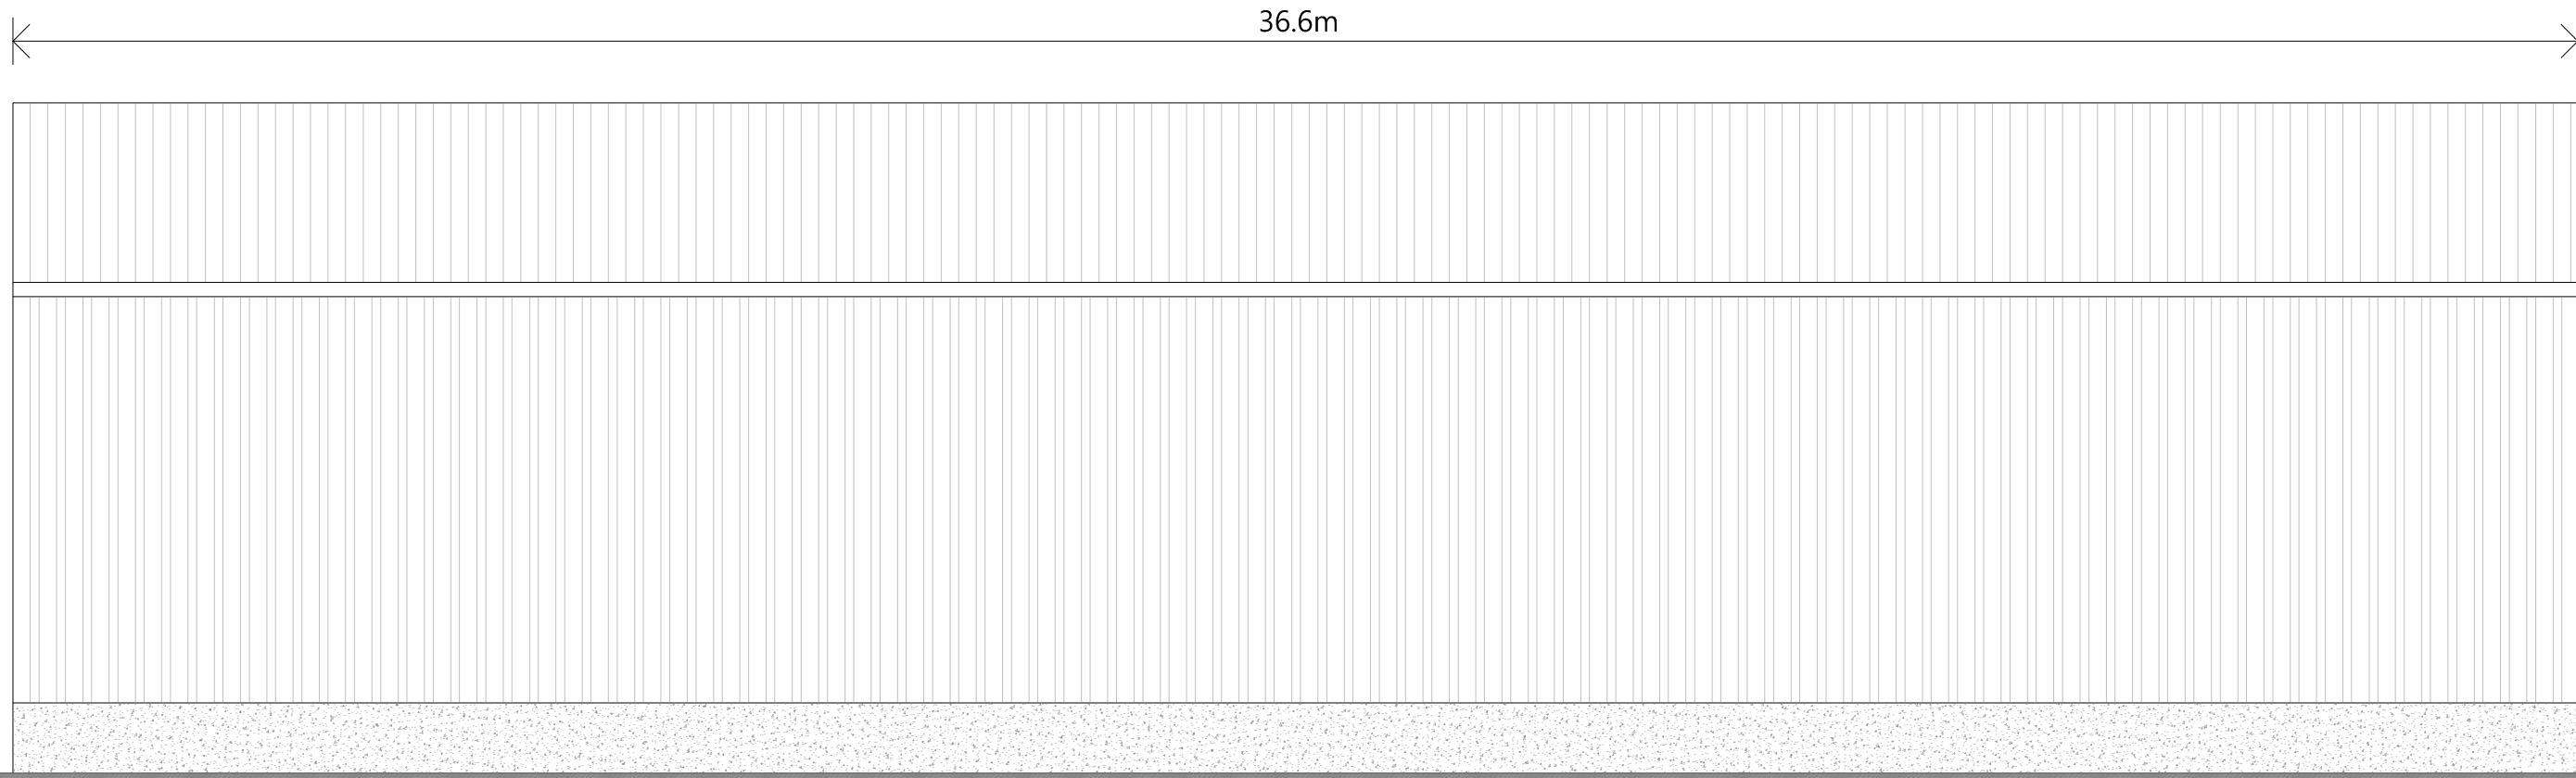

NORTH ELEVATION

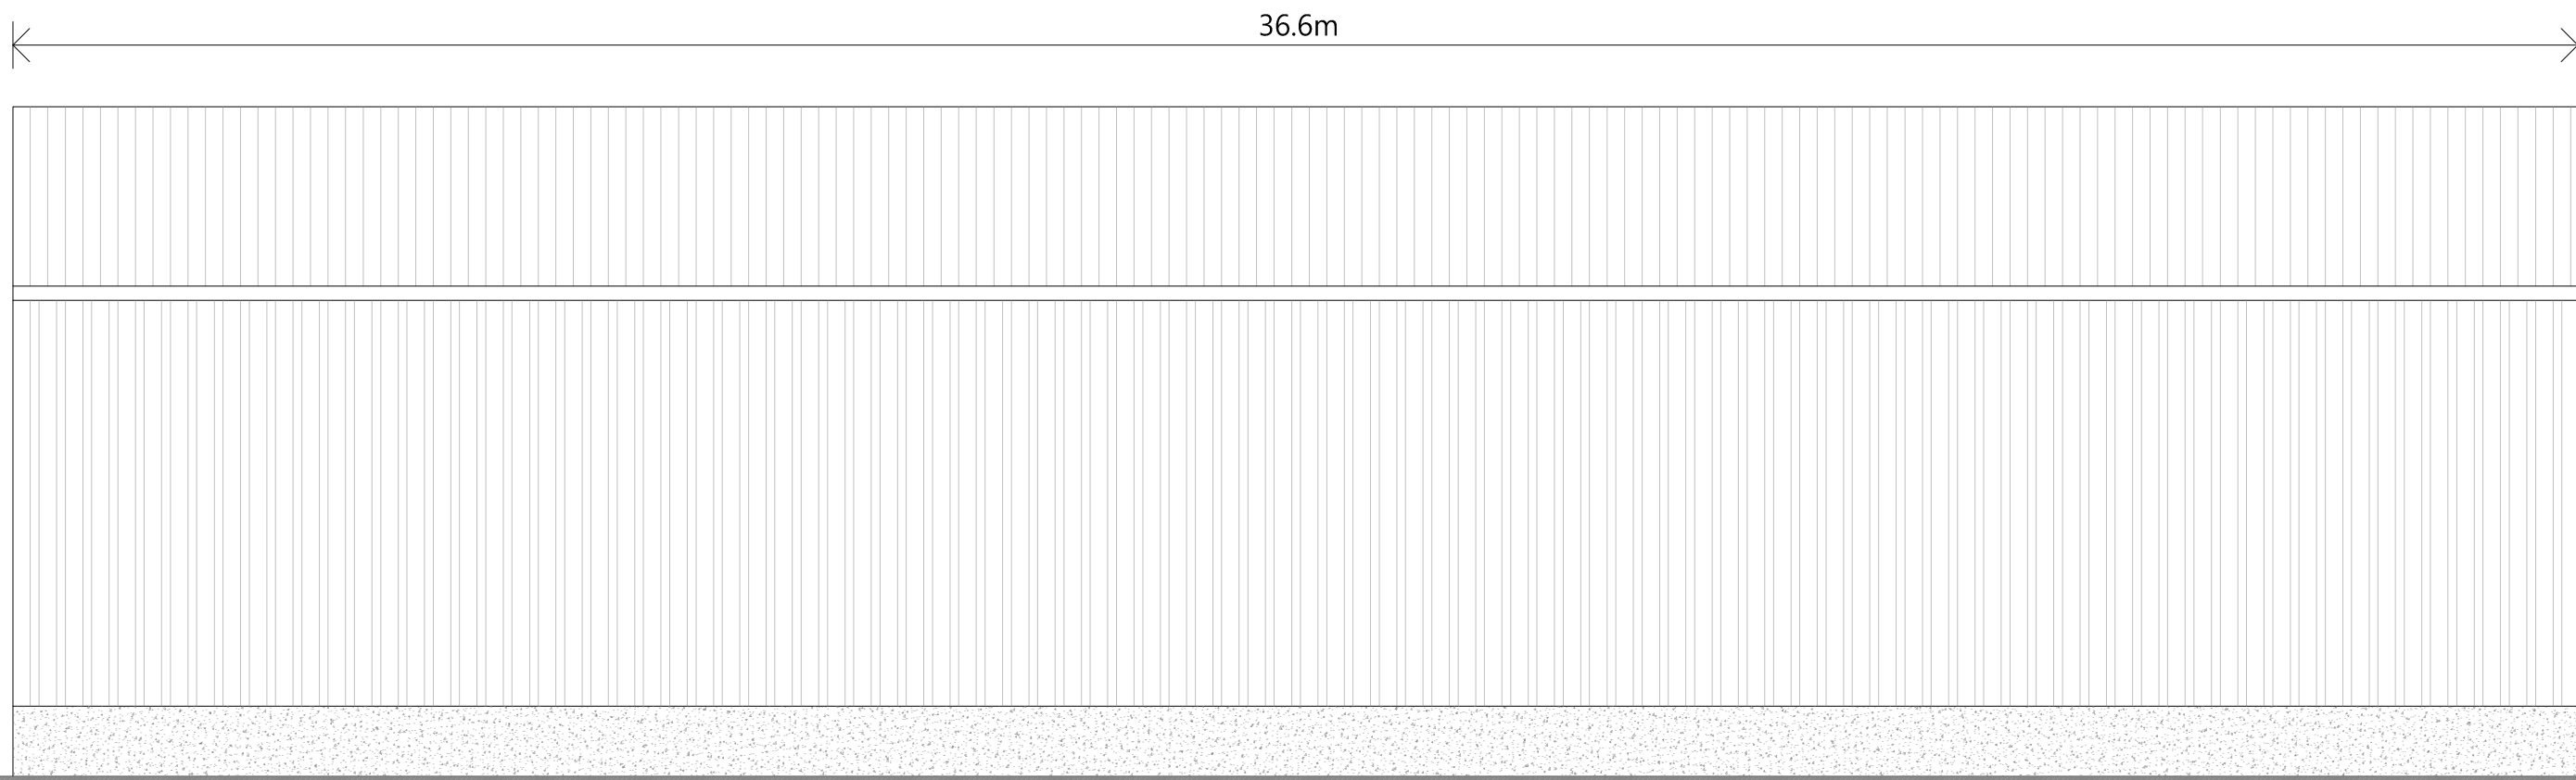

SOUTH ELEVATION



Residential - Agricultural - Commerical			
Project	Agricultural Building		
Drawing Title	Elevations		
Location	Penrhos Farm, Llanyrnnech, Powys, SY22 6TF		
Client	Mr James Owen		
Scale	1:100 @ A1		
Drawing No	72048 / RJC / 101	Rev	-
Drawn By	NB	Date	2024/10/02
MERCIAN HOUSE, 9 DARWIN COURT, OXON BUSINESS PARK, SHREWSBURY, SY3 5HJ Tel: 01743 791336 E-mail: mail@rogerparry.net Web address: www.rogerparry.net Roger Parry & Partners LLP partnership no: OC312203 Registered in England and Wales A list of members of the LLP is available at the above address.			