



THIS DRAWING IS TO BE READ IN CONJUNCTION WITH ALL RELATED DRAWINGS. ALL DIMENSIONS MUST BE CHECKED AND VERIFIED ON SITE BEFORE COMMENCING ANY WORK OR PRODUCING SHOP DRAWINGS. THE ORIGINATOR SHOULD BE NOTIFIED IMMEDIATELY OF ANY DISCREPANCY. THIS DRAWING IS COPYRIGHT AND REMAINS THE PROPERTY OF ROGER PARRY & PARTNERS.


Rev	Description	Date	By
-	-	year/mm/dd	-

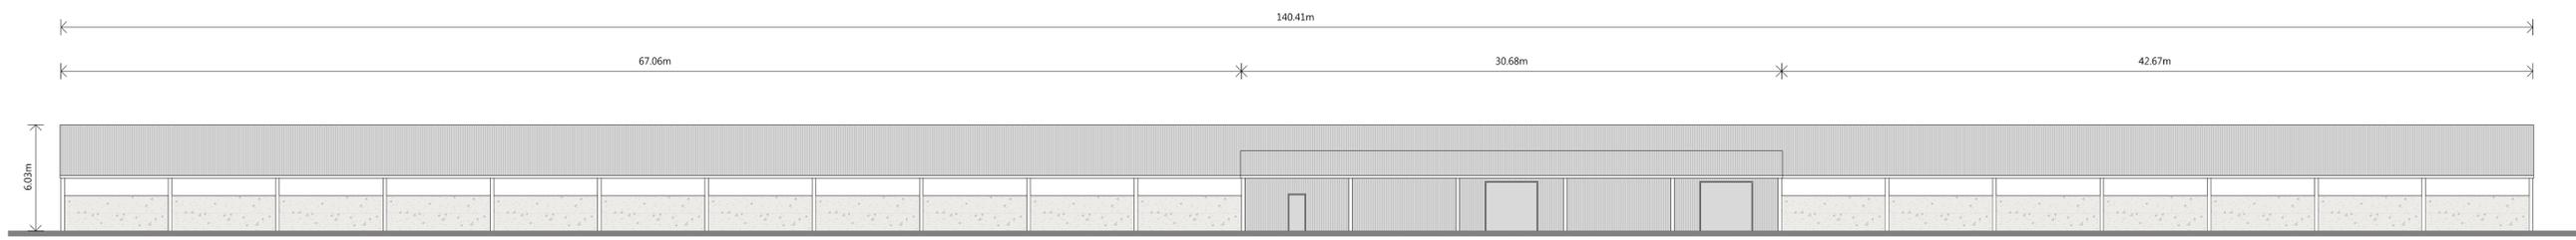


PROPOSED WEST ELEVATION

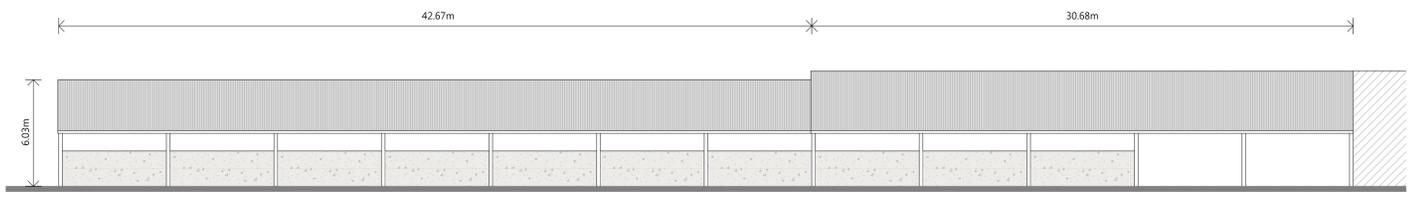

PROPOSED EAST ELEVATION

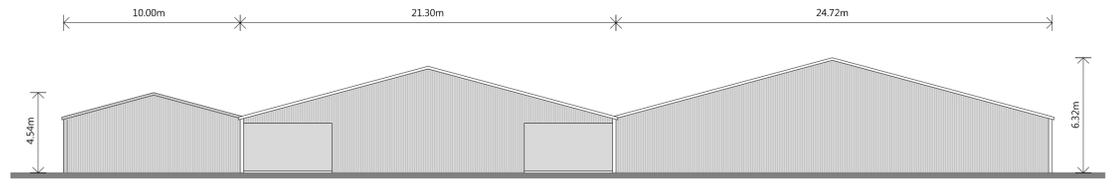

PROPOSED SOUTH ELEVATION

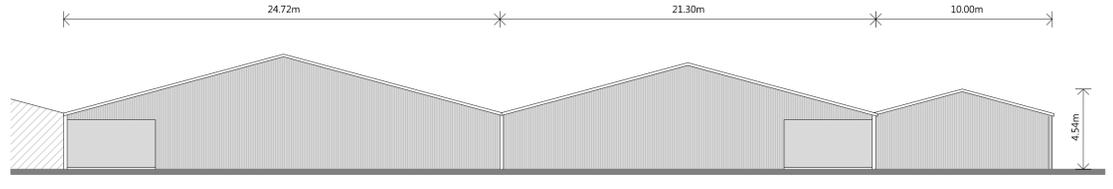

PROPOSED NORTH ELEVATION



Residential - Agricultural - Commercial			
Project	Proposed Robot Shed		
Drawing Title	Proposed Elevations		
Location	Cwt Malle, Llangmog, Camarthen, Dyfed, SA33 5BN		
Client	Cwt Malle Ltd		
Scale	1:200 @ A1		
Drawing No	80154 / RR / 101	Rev	-
Drawn By	NB	Date	2025/04/10

MERCIAN HOUSE, 9 DARWIN COURT, OXON BUSINESS PARK, SHREWSBURY, SY3 5HJ
 Tel: 01743 791336
 E-mail: mail@rogerparry.net
 Web address: www.rogerparry.net
 Roger Parry & Partners LLP (partnership no. 02022020)
 Registered in England and Wales.
 A list of members of the LLP is available at the above address.