




PROPOSED NORTH EAST ELEVATION

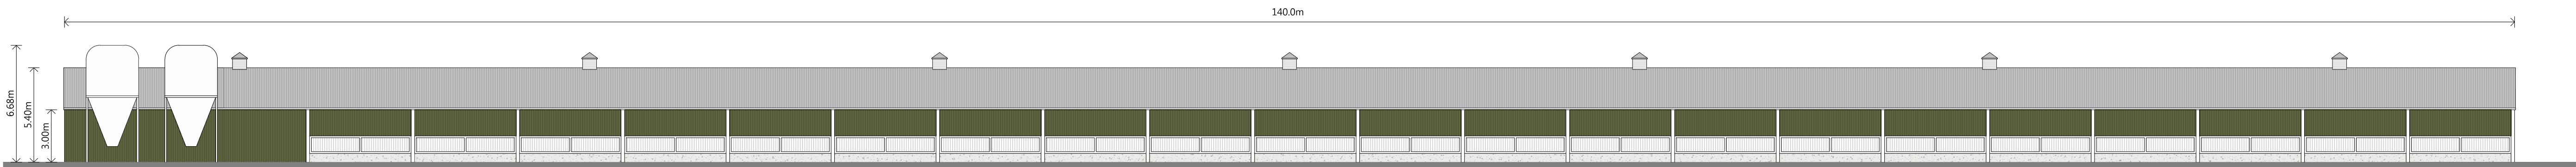

PROPOSED SOUTH WEST ELEVATION

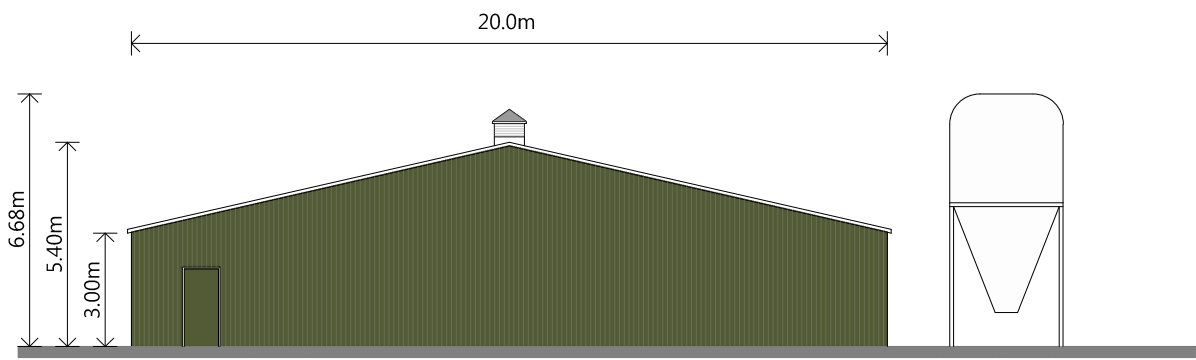

PROPOSED NORTH WEST ELEVATION

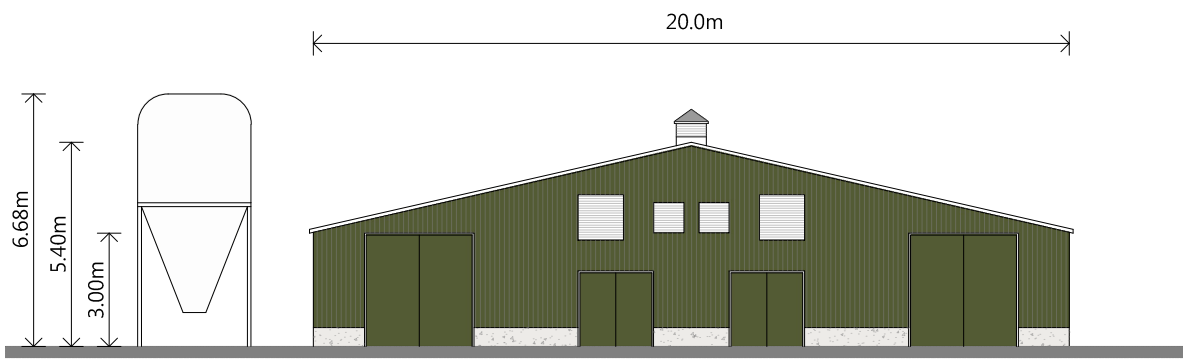

PROPOSED SOUTH EAST ELEVATION

| Rev | Description | Date | By |
|-----|-------------|------|----|
|     |             |      |    |



| Residential - Agricultural - Commerical |   |      |            |
|---|---|------|------------|
| Project                                 | Erection of a 32,000 bird free range egg production unit & all associated works |      |            |
| Drawing Title                           | Proposed Elevations   |      |            |
| Location                                | Plasatau, Carno, Caersws, Powys, SY17 5JY                                       |      |            |
| Client                                  | R & C Jones   |      |            |
| Scale                                   | 1:200 @ A1  |      |            |
| Drawing No                              | 78449 / RR / 101  | Rev  | -          |
| Drawn By                                | NB  | Date | 2025/05/21 |

