




PROPOSED WEST ELEVATION

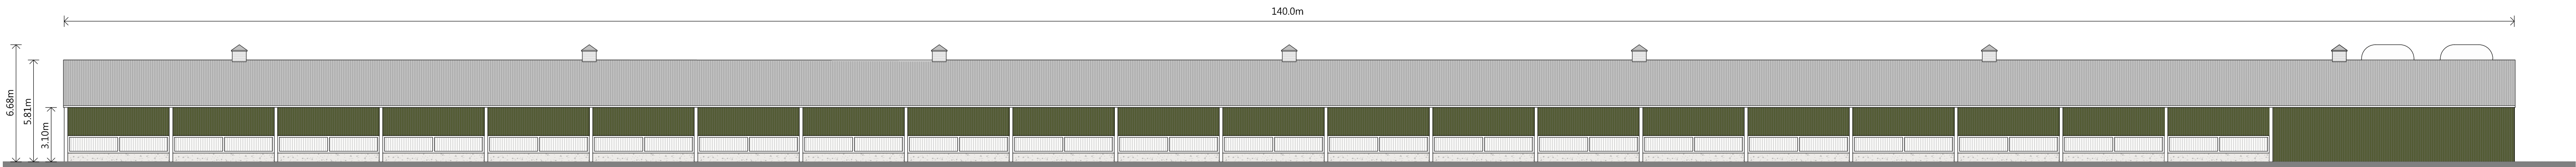

PROPOSED EAST ELEVATION

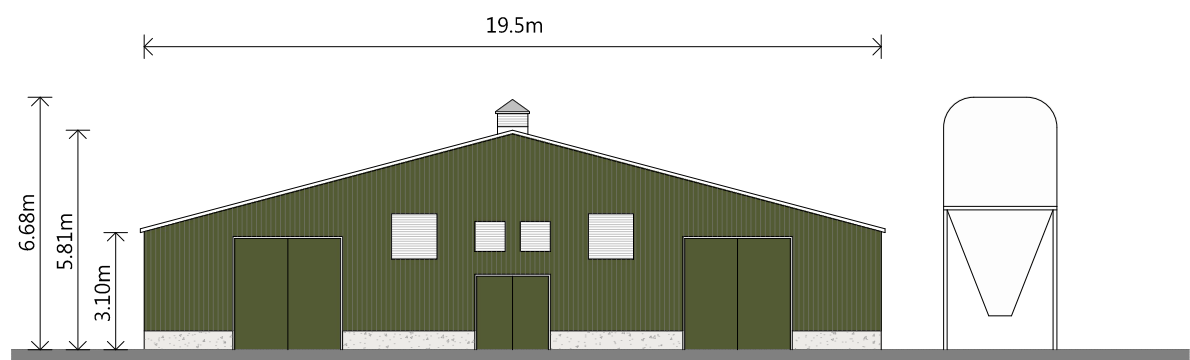

PROPOSED NORTH ELEVATION

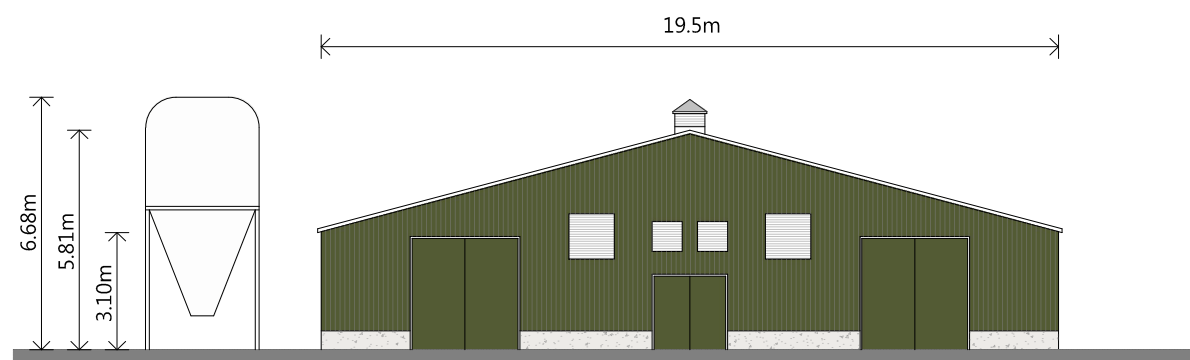

PROPOSED SOUTH ELEVATION

Rev	Description	Date	By
-----	-------------	------	----



Residential - Agricultural - Commerical			
Project	Erection of a 32,000 bird free range egg production unit & all associated works		
Drawing Title	Proposed Elevations		
Location	Land South of Pont Glan-rhyd, Coedana, Llannwrthymedd, Gwynedd, LL71 8ER		
Client	Ian Ritchie		
Scale	1:200 @ A1		
Drawing No	79521 / GD / 101	Rev	-
Drawn By	NB	Date	2025/05/20

