




PROPOSED SOUTH ELEVATION

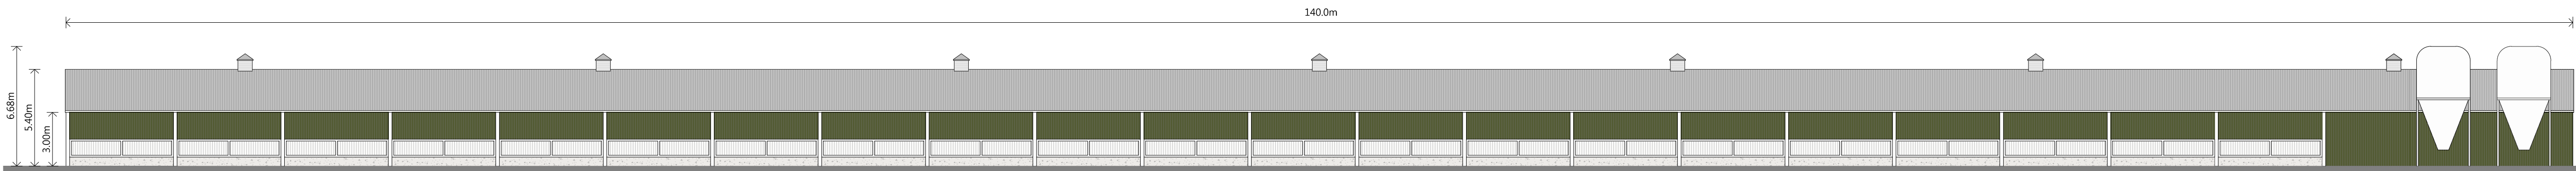

PROPOSED NORTH ELEVATION

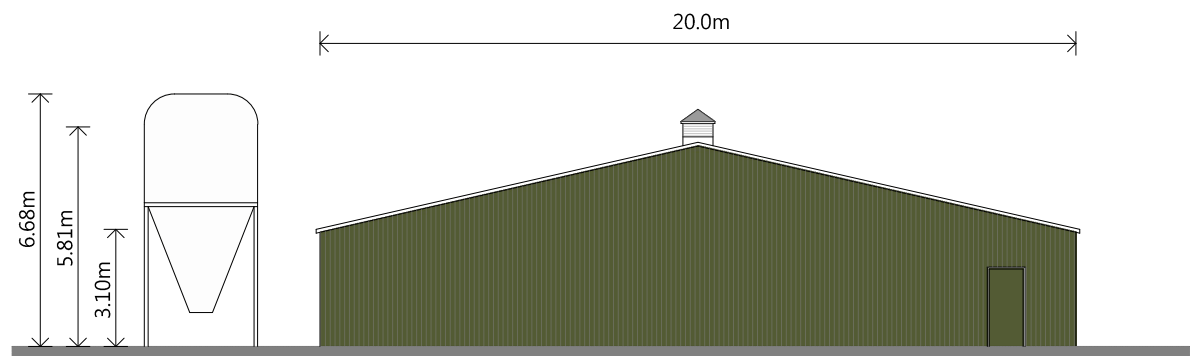

PROPOSED WEST ELEVATION

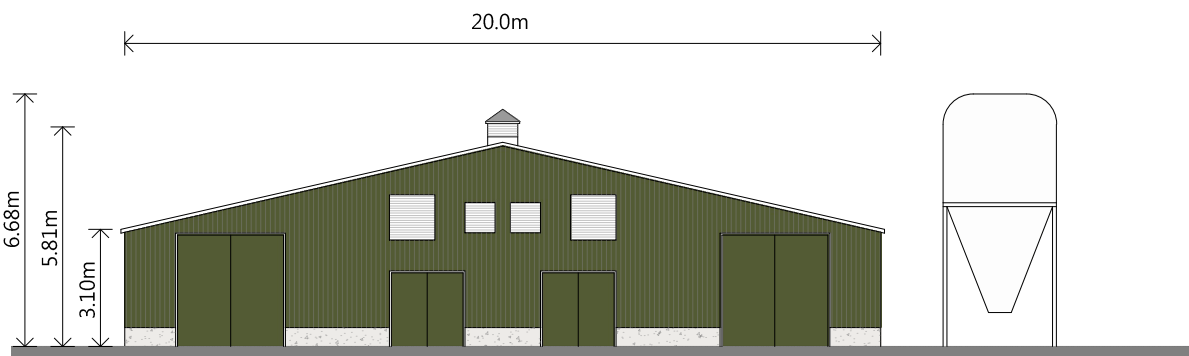

PROPOSED EAST ELEVATION

Rev	Description	Date	By



Residential - Agricultural - Commerical			
Project	Erection of a 32,000 bird free range egg production unit & all associated works		
Drawing Title	Proposed Elevations		
Location	Henthlyn Farm, Groes, Denbigh, LL16 5RU		
Client	RT & AM Ellis		
Scale	1:200 @ A1		
Drawing No	80416 / RR / 101	Rev	-
Drawn By	NB	Date	2025/06/30

