



PROPOSED NORTH ELEVATION

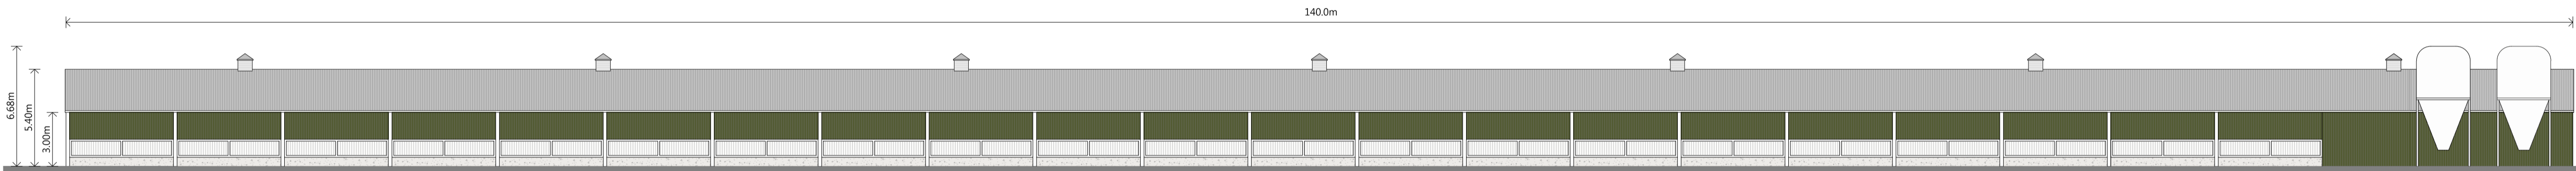


PROPOSED SOUTH ELEVATION

PROPOSED SOUTH ELEVATION

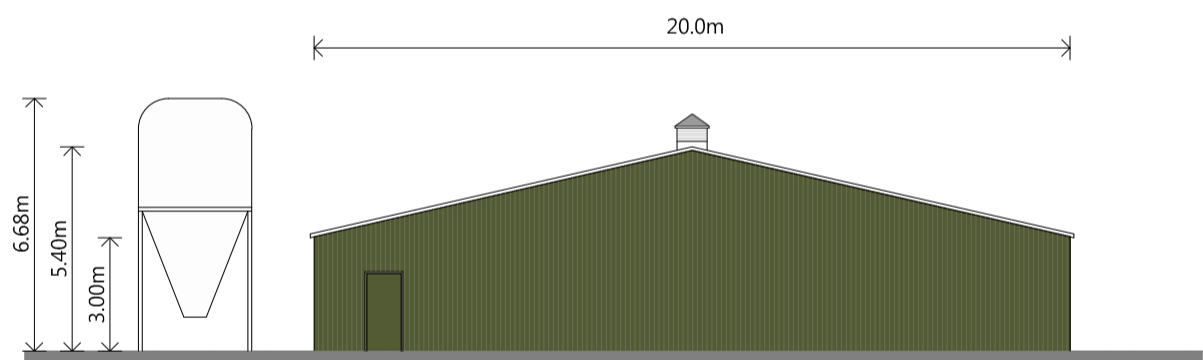

PROPOSED EAST ELEVATION

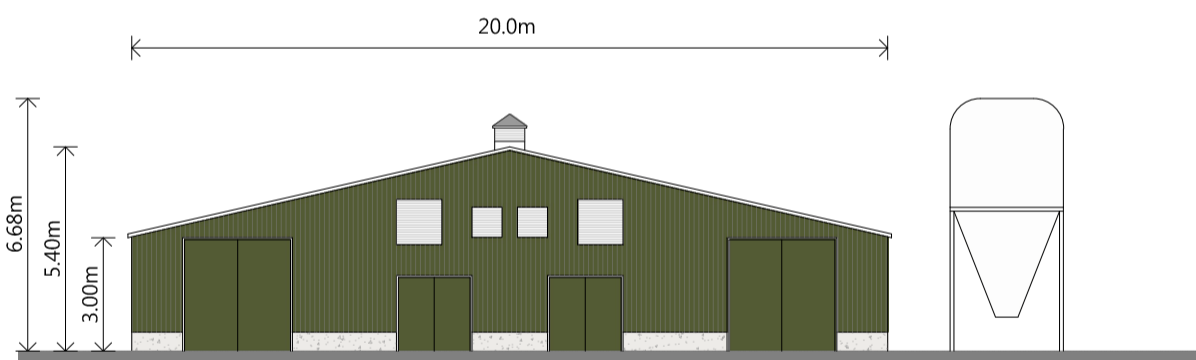

PROPOSED WEST ELEVATION

Rev	Description	Date	By
-----	-------------	------	----



Residential - Agricultural - Commerical			
Project	Erection of a 32,000 bird free range egg production unit & all associated works		
Drawing Title	Proposed Elevations		
Location	Nantyrfafod, Staylittle, Powys, SY19 7DB		
Client	C & E Jenkins		
Scale	1:200 @ A1		
Drawing No	80684 / GD / 101	Rev	-
Drawn By	NB	Date	2025/06/12