



REV	AMENDMENT	DATE

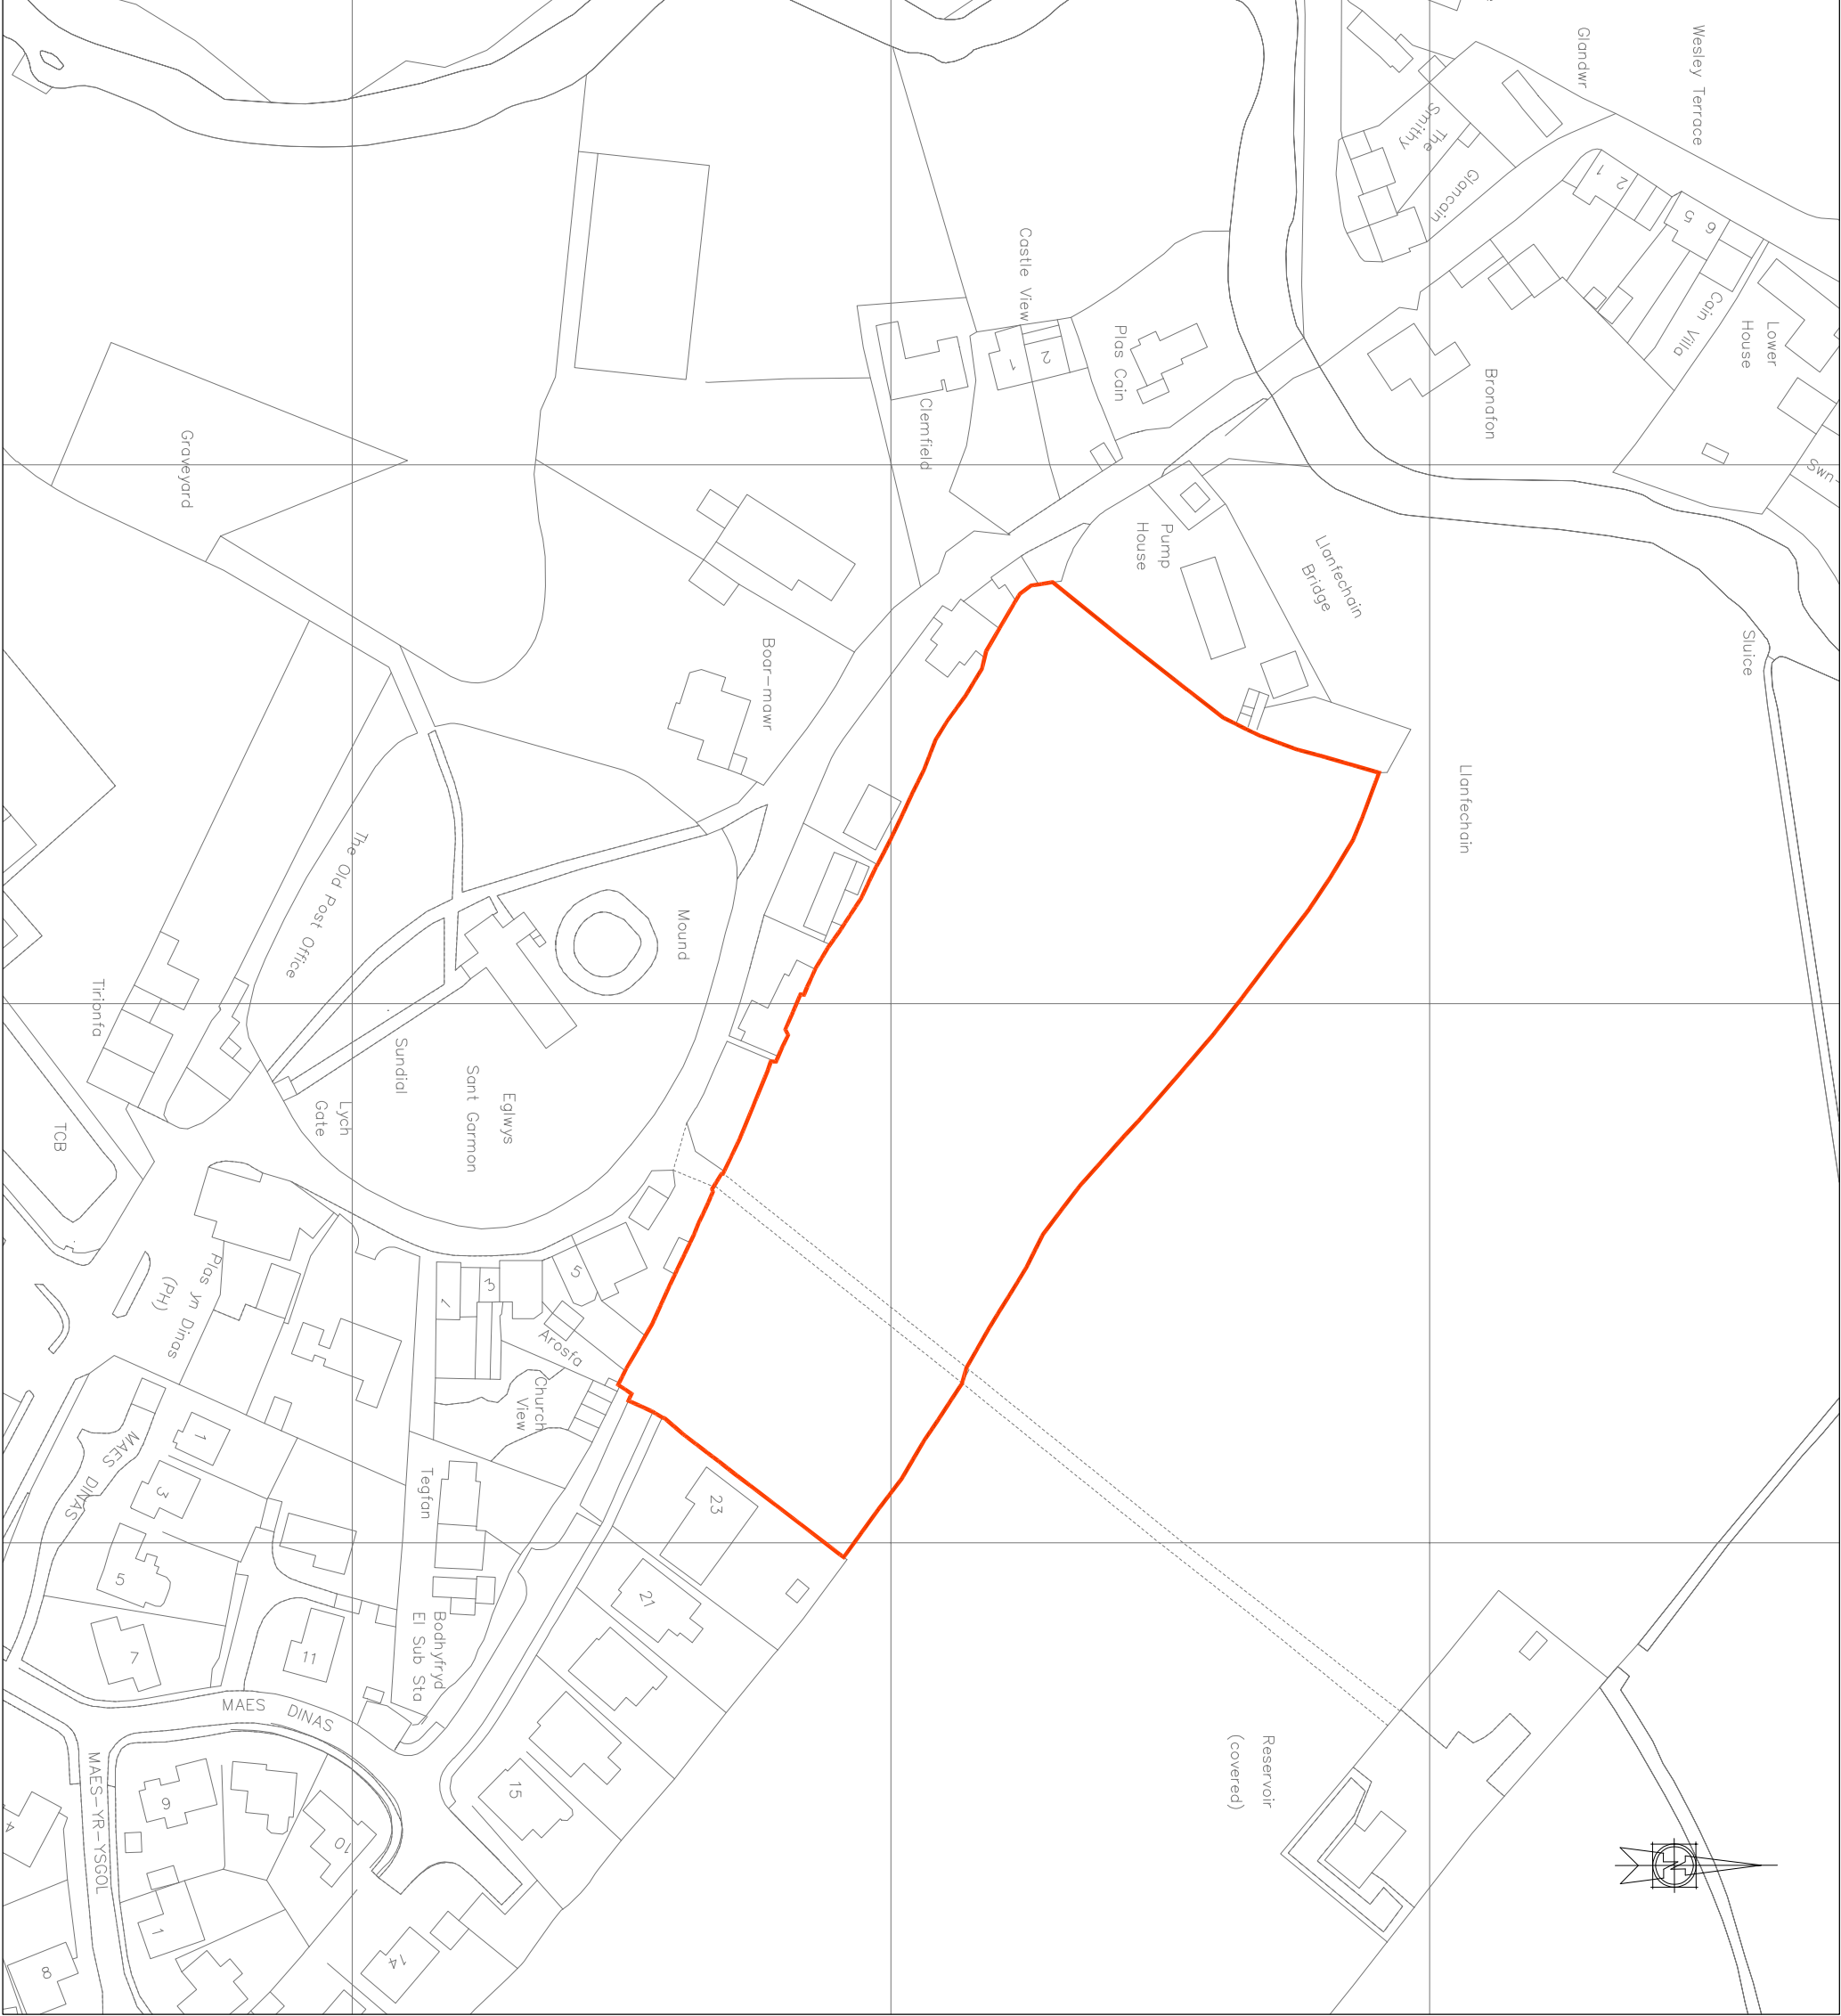

Location Plan - 1:1250

Observe Survey (c) Crown Copyright 2005. All rights reserved. License number 10002432

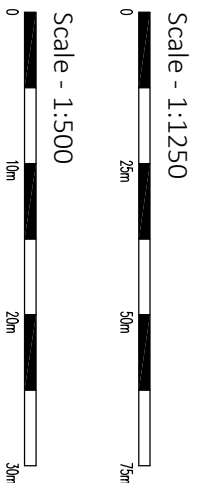

Block Plan - 1:500

Observe Survey (c) Crown Copyright 2005. All rights reserved. License number 10002432

Client: Montgomeryshire Homes	Project: Land at Maes Dinas Llanfechain, SY22 6YR	Title: Proposed Site Plan	Date: Feb 25	Scale: 1:250 @ A1
Drawn No. 3110 - LOC 01	Rev. -			
bt design LTD				
9 Tonkys Gardens, Wernsfield, Wolverhampton, WY11 3NB Tel: 07540 884005 Email: steve@bt-design.co.uk Web: www.bt-design.co.uk				