


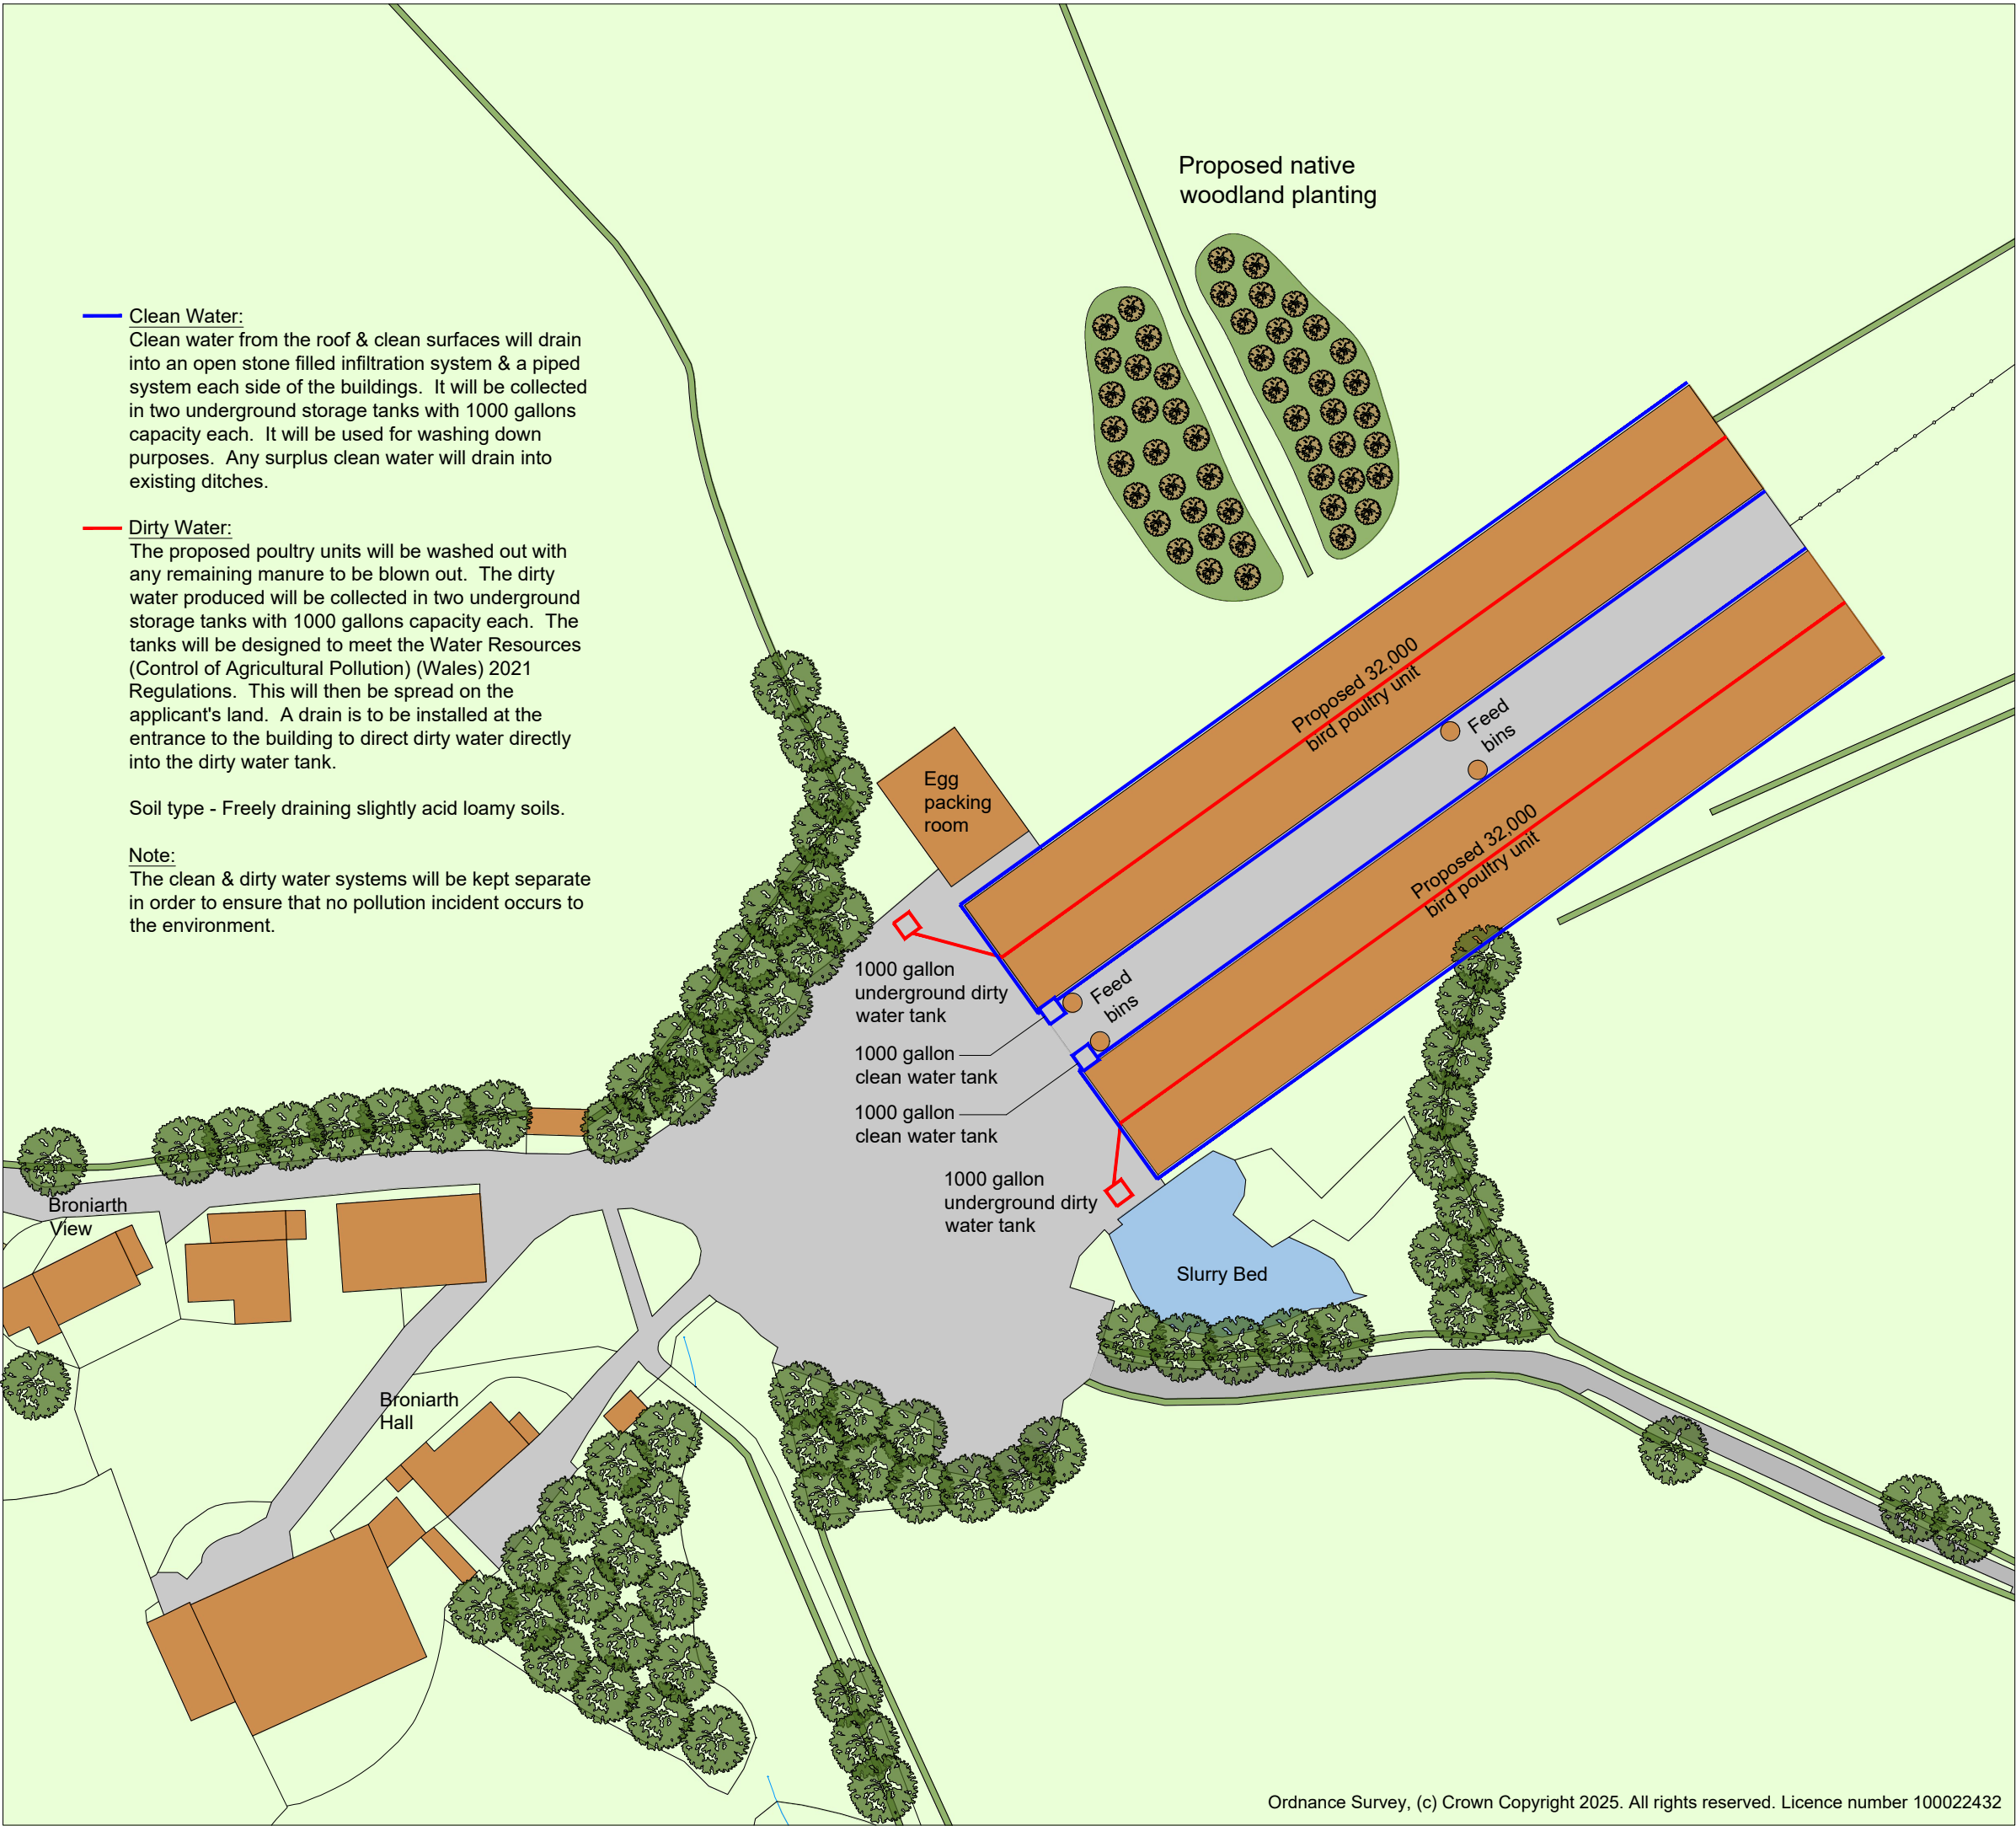

THIS DRAWING IS TO BE READ IN CONJUNCTION WITH ALL RELATED DRAWINGS. ALL DIMENSIONS MUST BE CHECKED AND VERIFIED ON SITE BEFORE COMMENCING ANY WORK OR PRODUCING SHOP DRAWINGS. THE ORIGINATOR SHOULD BE NOTIFIED IMMEDIATELY OF ANY DISCREPANCY. THIS DRAWING IS COPYRIGHT AND REMAINS THE PROPERTY ROGER PARRY & PARTNERS.

-	-	-	-
Rev	Description	Date	By



Residential - Agricultural - Commerical			
Project	Erection of a 32,000 bird free range egg production unit & all associated works		
Drawing Title	Drainage Plan		
Location	Broniarth Hall, Guilsfield, Welshpool, Powys, SY21 9DW		
Client	Broniarth Hall Poultry		
Scale	1:1000 @ A3		
Drawing No	80566 / RR / 005	Rev	-
Drawn By	NB	Date	2025/10/30

MERCIAN HOUSE, 9 DARWIN COURT, OXON
BUSINESS PARK, SHREWSBURY, SY3 5HJ

Tel: 01743 791336
E-mail: mail@rogerparry.net
Web address: www.rogerparry.net
Roger Parry & Partners LLP partnership no. OC312203
Registered in England and Wales.
A list of members of the LLP is available at the above address.

