




PROPOSED SOUTH ELEVATION

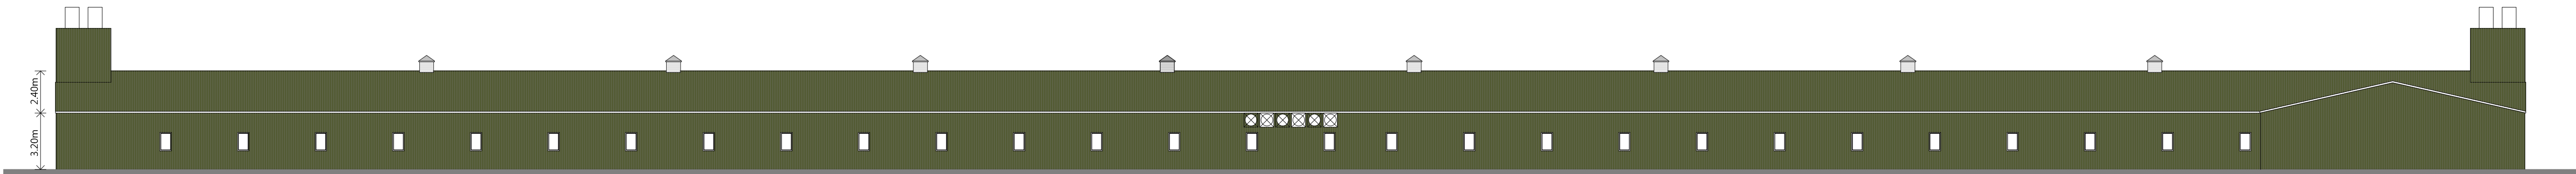

PROPOSED NORTH ELEVATION

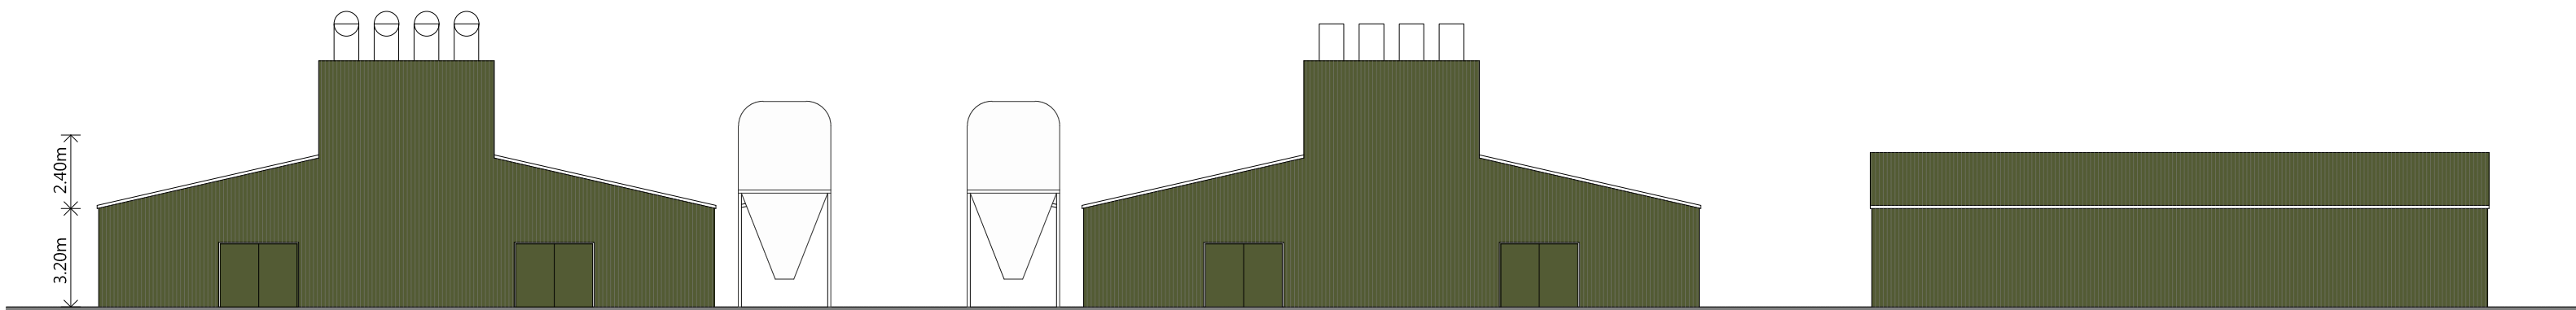

PROPOSED EAST ELEVATION

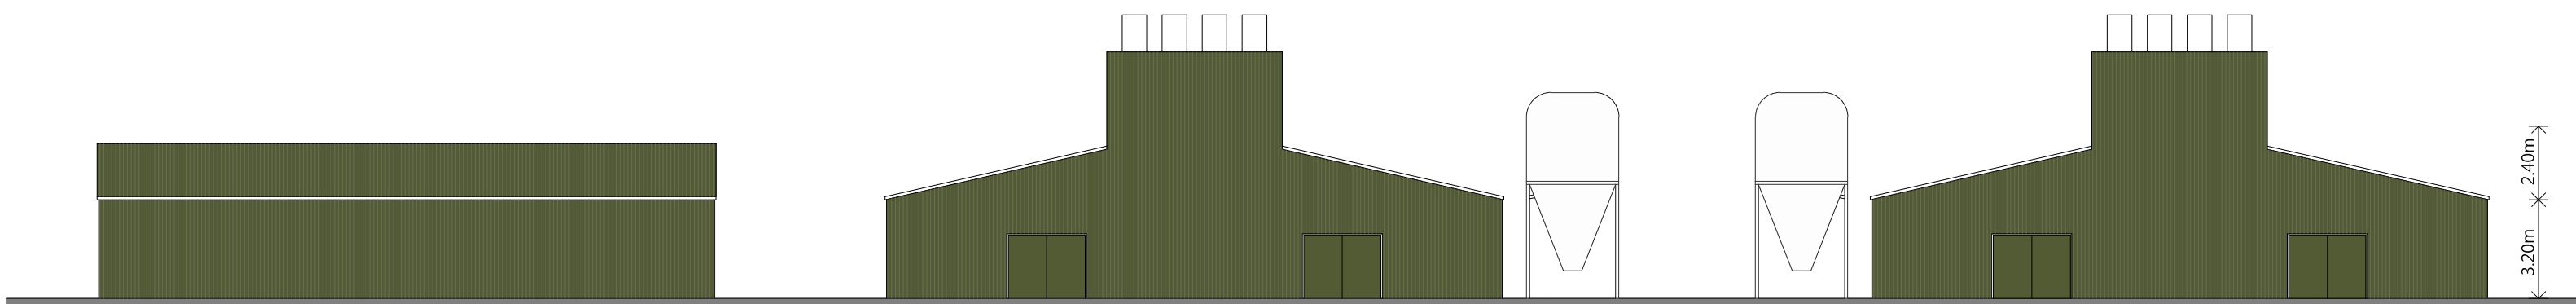

PROPOSED WEST ELEVATION

Rev	Description	Date	By
-	-	-	-



Residential - Agricultural - Commerical			
Project	Erection of a 32,000 bird free range egg production unit & all associated works		
Drawing Title	Proposed Elevations		
Location	Broniarth Hall, Gullefield, Welshpool, Powys, SY21 9DW		
Client	Broniarth Hall Poultry		
Scale	1:200 @ A1		
Drawing No	80566 / RR / 101	Rev	-
Drawn By	NB	Date	2025/10/30