



South Elevation
Scale 1 : 100

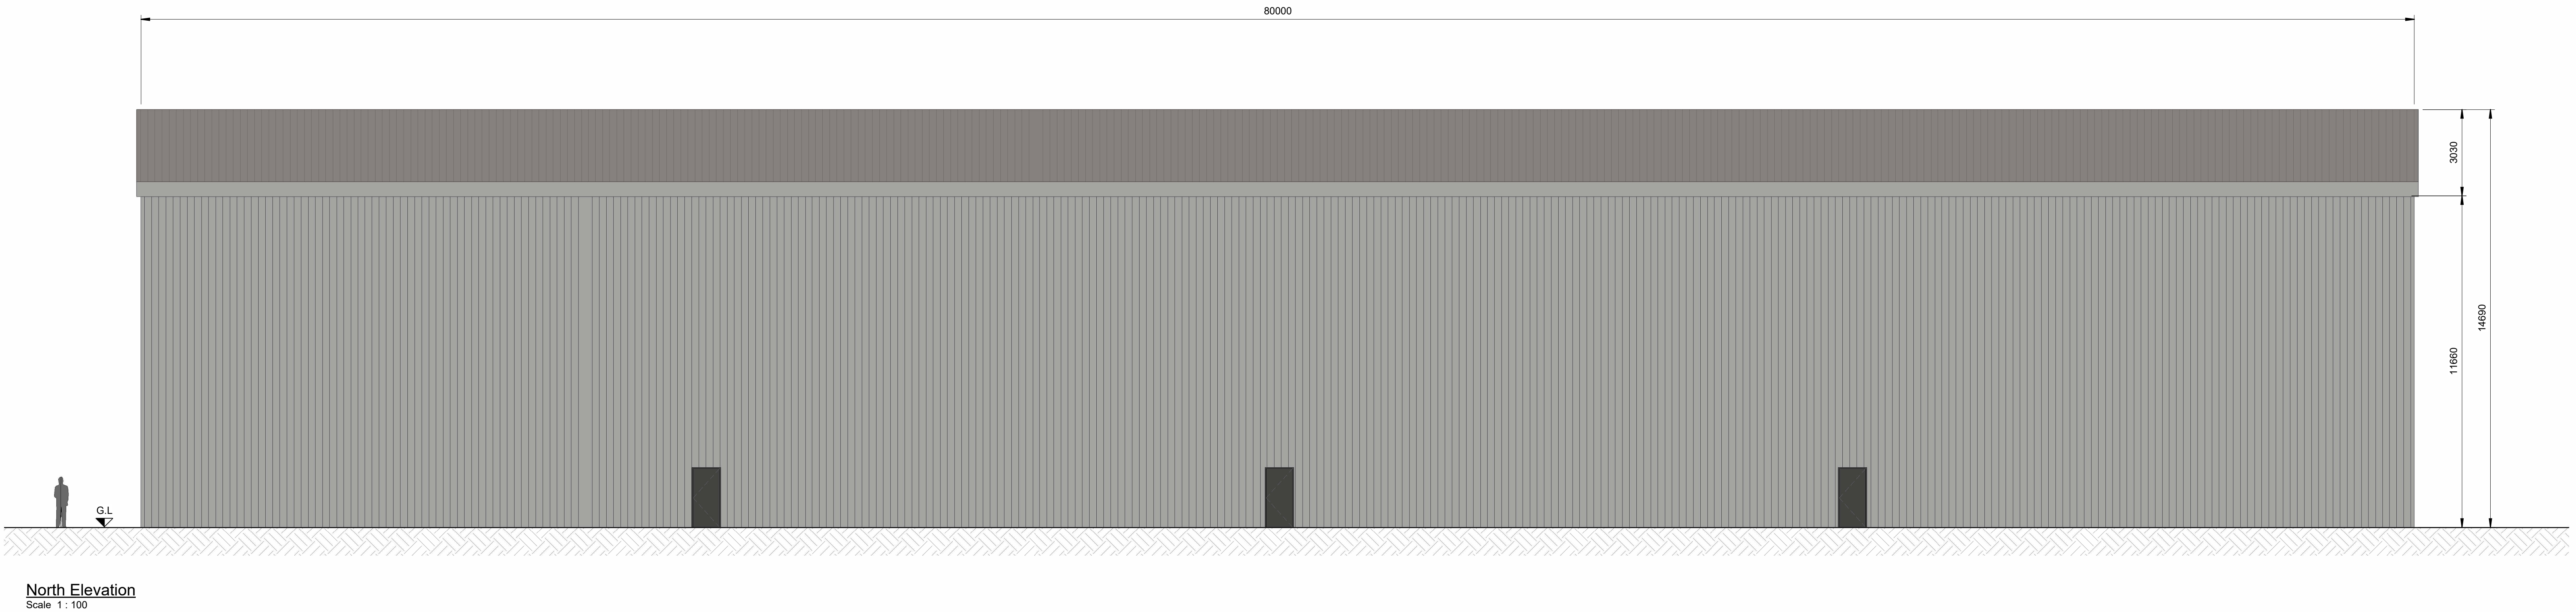

North Elevation
Scale 1 : 100

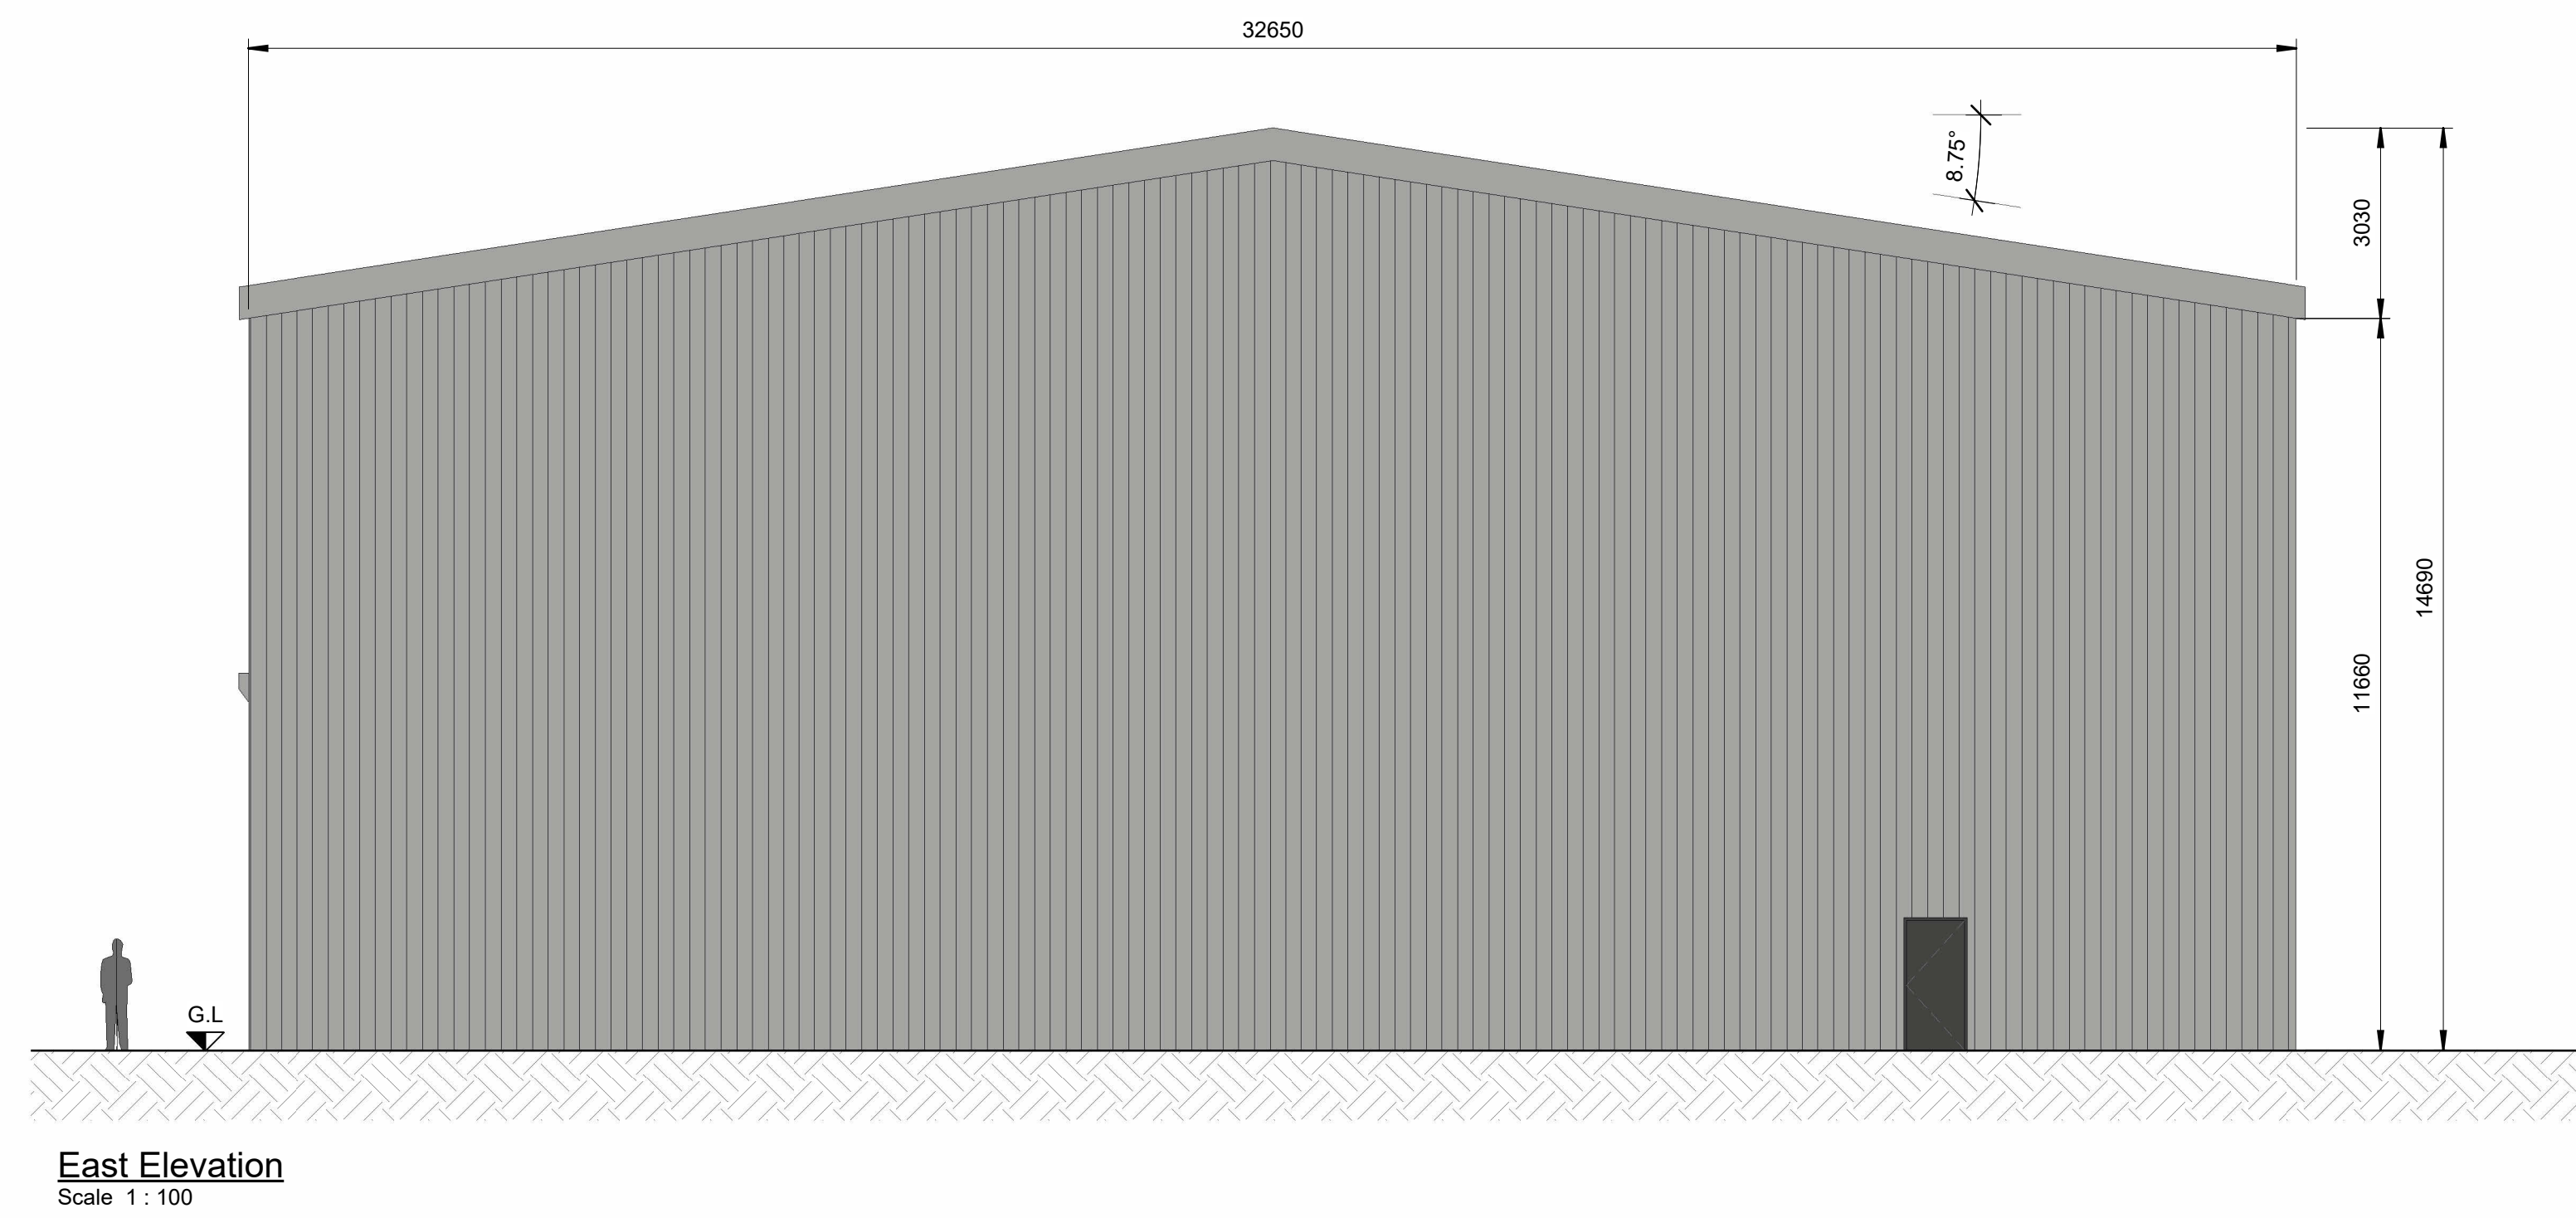

East Elevation
Scale 1 : 100



West Elevation
Scale 1 : 100

- Notes:
- All dimensions noted are in millimetres unless stated otherwise.
 - All levels are in metres relative to existing ground level and not Ordnance Survey Datum defined levels (A.O.D.m) unless noted otherwise.
 - Do not scale from this drawing, if dimensions are not clear ask.
 - This document has been created in accordance with PDC Engineering Terms & Conditions along with the scope of works provided by the client to PDC Engineering. Any use of this document other than for its original purpose is prohibited, PDC Engineering, accept to liability for any third party uses of this document.
 - PDC Engineering to be immediately notified of any suspected omissions or discrepancies.
 - This drawing is to be read in conjunction with all other relevant PDC Engineering drawings, documents and schedules relating to the project including:
 - 29754/910 - Proposed Site Layout
 - 29754/921 - Proposed Reception Building Floor Plans
 - 29754/922 - Proposed Plant Elevations - Sheet 1 of 2
 - 29754/923 - Proposed Plant Elevations & Site Office Floor Plans - Sheet 2 of 2
 - 29754/930 - Proposed Site Sections
 - This drawing is to be read in conjunction with all other relevant received drawings, documents and schedules relating to the project including:
 - Swing Biomethane Ltd. drawing 'LowerLeighton 07-2025 V4b1a2-Model' (pdf), received 07/10/2025.

RECEPTION BUILDING HEIGHT SPECIFIED TO SUIT
PREVIOUS PROJECT EXPERIENCE, HEIGHT TO BE
CONFIRMED BY CLIENT

RECEPTION BUILDING DOOR POSITIONS SHOWN
INDICATIVELY, FINAL DOOR POSITIONS TO BE CONFIRMED
BY CLIENT

ISSUED FOR CLIENT
REVIEW

0	10-12-25	JLB	JA	First Issue
Rev	Date	Rev By	Chkd	Description

pdc **PLANNING
DESIGN
CIVIL**

Units T6 & T7 Snetterton Business Park
Harling Road Snetterton Norwich NR16 2JL
E-mail: pdc@pdcengineering.co.uk www.pdcengineering.co.uk
PDC Engineering a Plandest Ltd Company

civil • structural • environmental • surveying

Client

Farm Biomethane Ltd.

Project

Lower Leighton AD Plant
Land off B4388 & B4381,
Welshpool, SY21 8HQ

Drawing Title

Proposed Reception
Building Elevations

0m 2m 4m 6m 8m 10m
VISUAL SCALE 1:100 @ A0

Scale @ A0 Date December 2025 Drawn By JLB

1 : 100

Drawing No. 29754/920 Rev 0