




PROPOSED SOUTH WEST ELEVATION

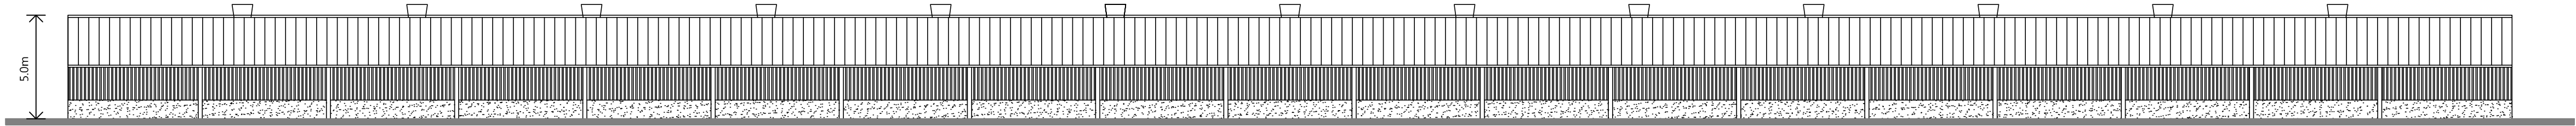

PROPOSED NORTH EAST ELEVATION

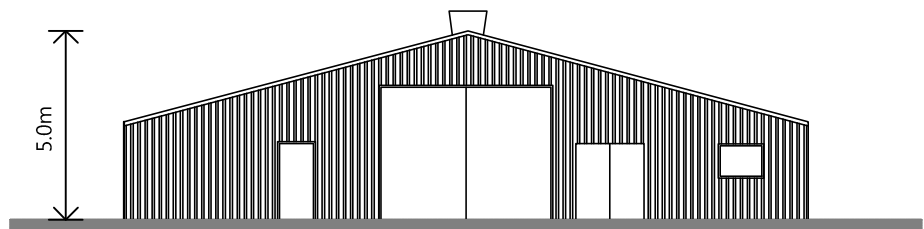

PROPOSED NORTH WEST ELEVATION

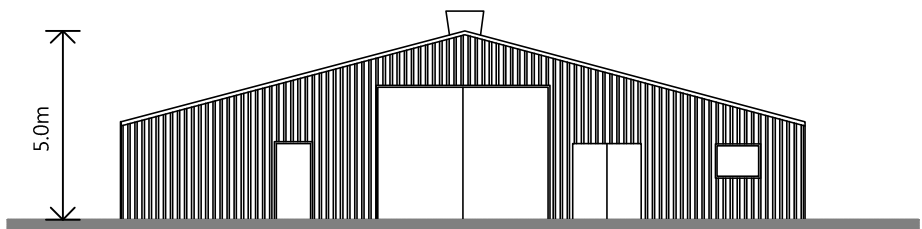

PROPOSED SOUTH EAST ELEVATION

THIS DRAWING IS TO BE READ IN CONJUNCTION WITH ALL RELATED DRAWINGS. ALL DIMENSIONS MUST BE CHECKED AND VERIFIED ON SITE BEFORE COMMENCING ANY WORK OR PRODUCING SHOP DRAWINGS. THE ORIGINATOR SHOULD BE NOTIFIED IMMEDIATELY OF ANY DISCREPANCY. THIS DRAWING IS COPYRIGHT AND REMAINS THE PROPERTY OF ROGER PARRY & PARTNERS.

Rev	Description	Date	By
-	-	year/mm/dd	--

Roger
Parry
& Partners

Residential - Agricultural - Commerical

Project	Proposed Poultry Unit		
Drawing Title	Proposed Elevations		
Location	Fron Bella, Pentrofoelas, Betws Y Coed, Conwy, LL24 0TE		
Client	G B Jones		
Scale	1:200 @ A1		
Drawing No	72474 / RR / 101	Rev	-
Drawn By	NB	Date	2024/06/04

MERCIAN HOUSE, 9 DARWIN COURT, OXON
BUSINESS PARK, SHREWSBURY, SY3 5HJ
Tel: 01743 791336
E-mail: mail@rogerparry.net
Web address: www.rogerparry.net
Roger Parry & Partners LLP partnership no: OC312203
Registered in England and Wales
A list of members of the LLP is available at the above address.