




PROPOSED NORTH ELEVATION

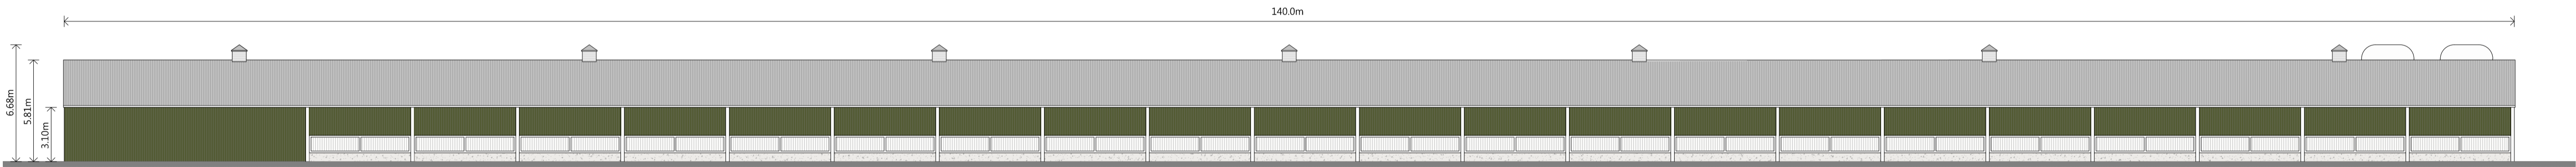

PROPOSED SOUTH ELEVATION

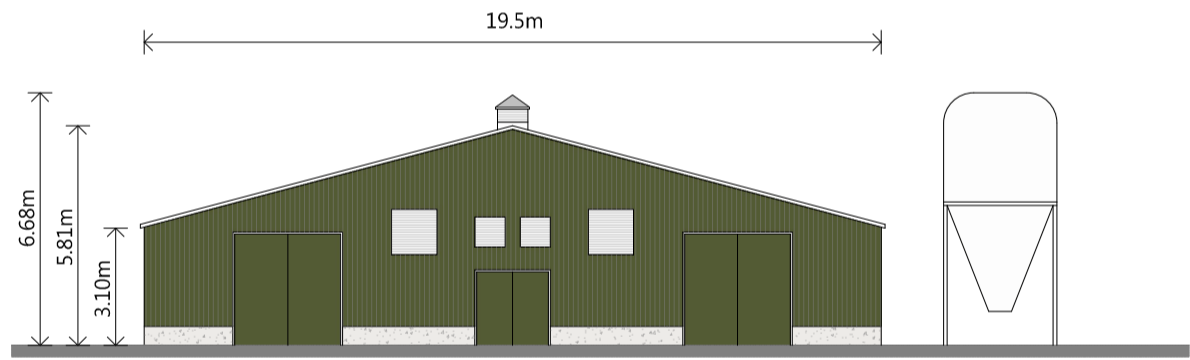

PROPOSED EAST ELEVATION

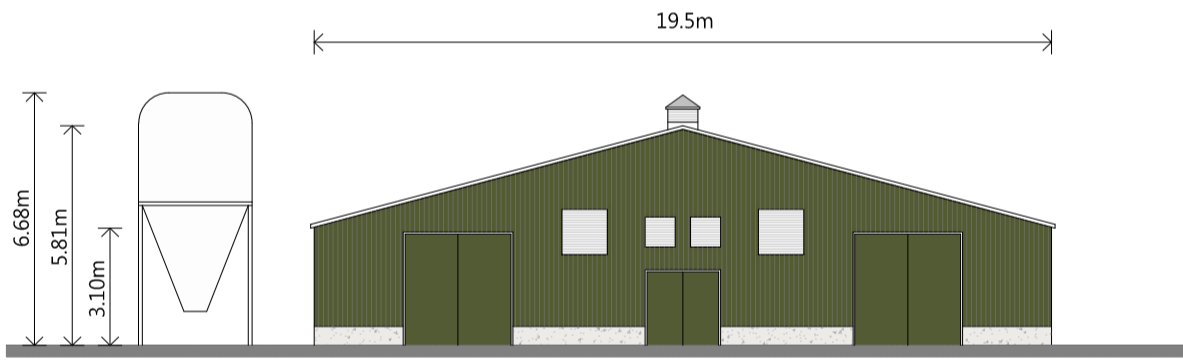

PROPOSED WEST ELEVATION

Rev	Description	Date	By



Residential - Agricultural - Commerical			
Project	Erection of a 32,000 bird free range egg production unit & all associated works		
Drawing Title	Proposed Elevations		
Location	Land North of Carlers Close, Little London, Llandnam, Powys, SY17 5AF		
Client	Geraint Morgans		
Scale	1:200 @ A1		
Drawing No	79885 / GD / 101	Rev	-
Drawn By	NB	Date	2025/05/20