




THIS DRAWING IS TO BE READ IN CONJUNCTION WITH ALL RELATED DRAWINGS. ALL DIMENSIONS MUST BE CHECKED AND VERIFIED ON SITE BEFORE COMMENCING ANY WORK OR PRODUCING SHOP DRAWINGS. THE ORIGINATOR SHOULD BE NOTIFIED IMMEDIATELY OF ANY DISCREPANCY. THIS DRAWING IS COPYRIGHT AND REMAINS THE PROPERTY OF ROGER PARRY & PARTNERS.

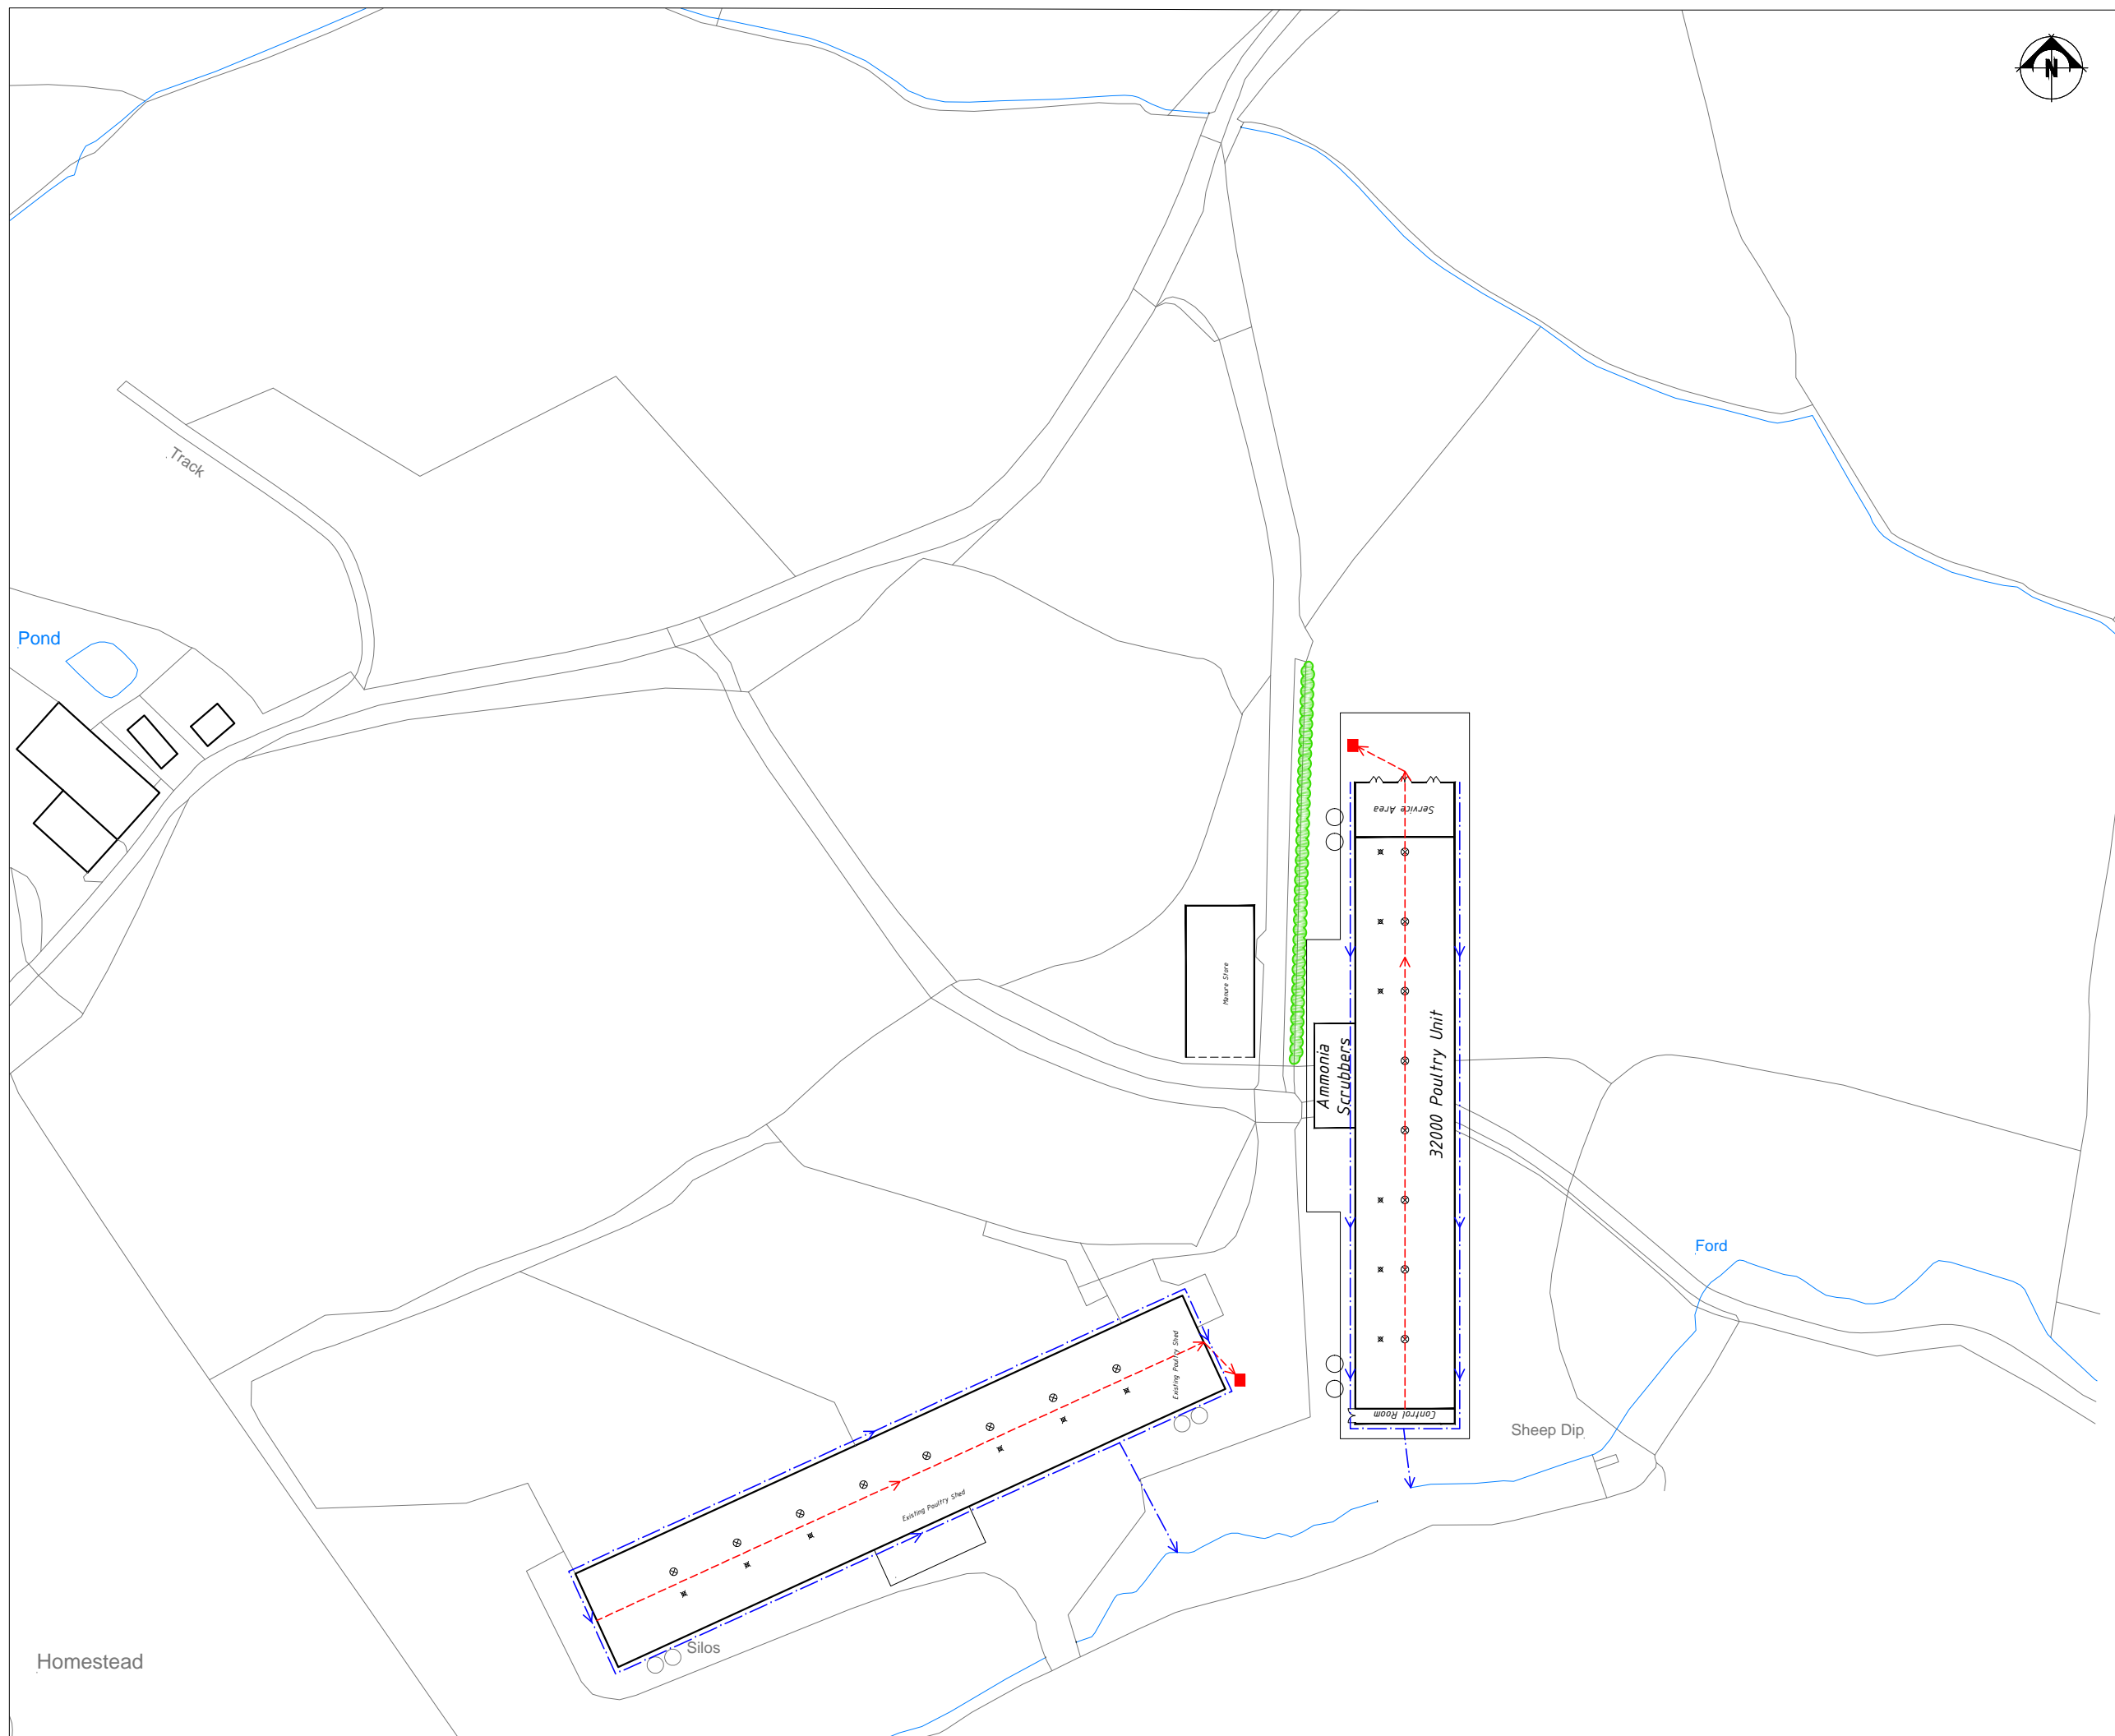

The underground storage tank for dirty water will be constructed to meet the SSAFO Regulations (Wales) 2010 standards.

Clean water from roof and clean surface to open and stone filled infiltration trenches and a piped system each side of the building. This is then discharged into a soakaway. At the wash down stage clean water systems around the yard will be switched to the underground dirty water tank. Shown blue on plan.

--- Clean Water
The clean water and foul water systems will be kept separate, to ensure no pollution incident occurs to the environment.

All dirty water from wash down will be collected in an underground sealed tank. This will be then tankered out as necessary and applied to the land in accordance with the Manure Management Plan. Shown red on the plan.

--- Dirty Water Channels
■ Dirty Water Tank

Rev	Description	Date	Dr by	App by
Original				



Residential - Agricultural - Commercial	
Job	Proposed Manure Store
Title	Drainage Plan
Location	Wern Llanyre Llandrindod Wells LD1 6EE
Client	AJT Powell
Scales	1:1250 @ A3
Drawing No.	GEL-MZ478-04 / 2
Drawn by	AZ
Date	31/07/2020

HOGSTOW HALL, MINSTERLEY
SHREWSBURY, SHROPSHIRE, SY5 0HZ
Tel: 01743 791336 Fax: 01743 792770
email: mail@rogerparry.net
Web address: www.rogerparry.net
Roger Parry & Partners LLP Partnership no: OC312201
Registered Office: Hogstow Hall, Minsterley, Shrewsbury, SY5 0HZ
A list of members of the LLP is available at the above address.