


**Dirty Water:**  
The proposed poultry unit will be washed out, with any remaining manure to be blown out. The dirty wash water produced will be collected in an underground storage tank with 1000 gallons capacity. The tank will be constructed to meet the Water Resources (Control of Agricultural Pollution) (Wales) 2021 regulations. This will then be spread on the applicant's land. A drain is to be placed at the entrance of the building to direct dirty water directly into the dirty water storage tank.

**Soil Type:**  
Freely draining slightly acid loamy soils.

**Clean Water:**  
Clean water from the roof and clean surfaces will drain into open stone filled infiltration trenches and a piped system each side of the building. It will be collected in an underground storage tank with 1000 gallons capacity to be used for washing down purposes. Any surplus clean water will drain into existing ditches.

**Note:**  
The clean & foul water systems will be kept separate in order to ensure that no pollution incident occurs to the environment.

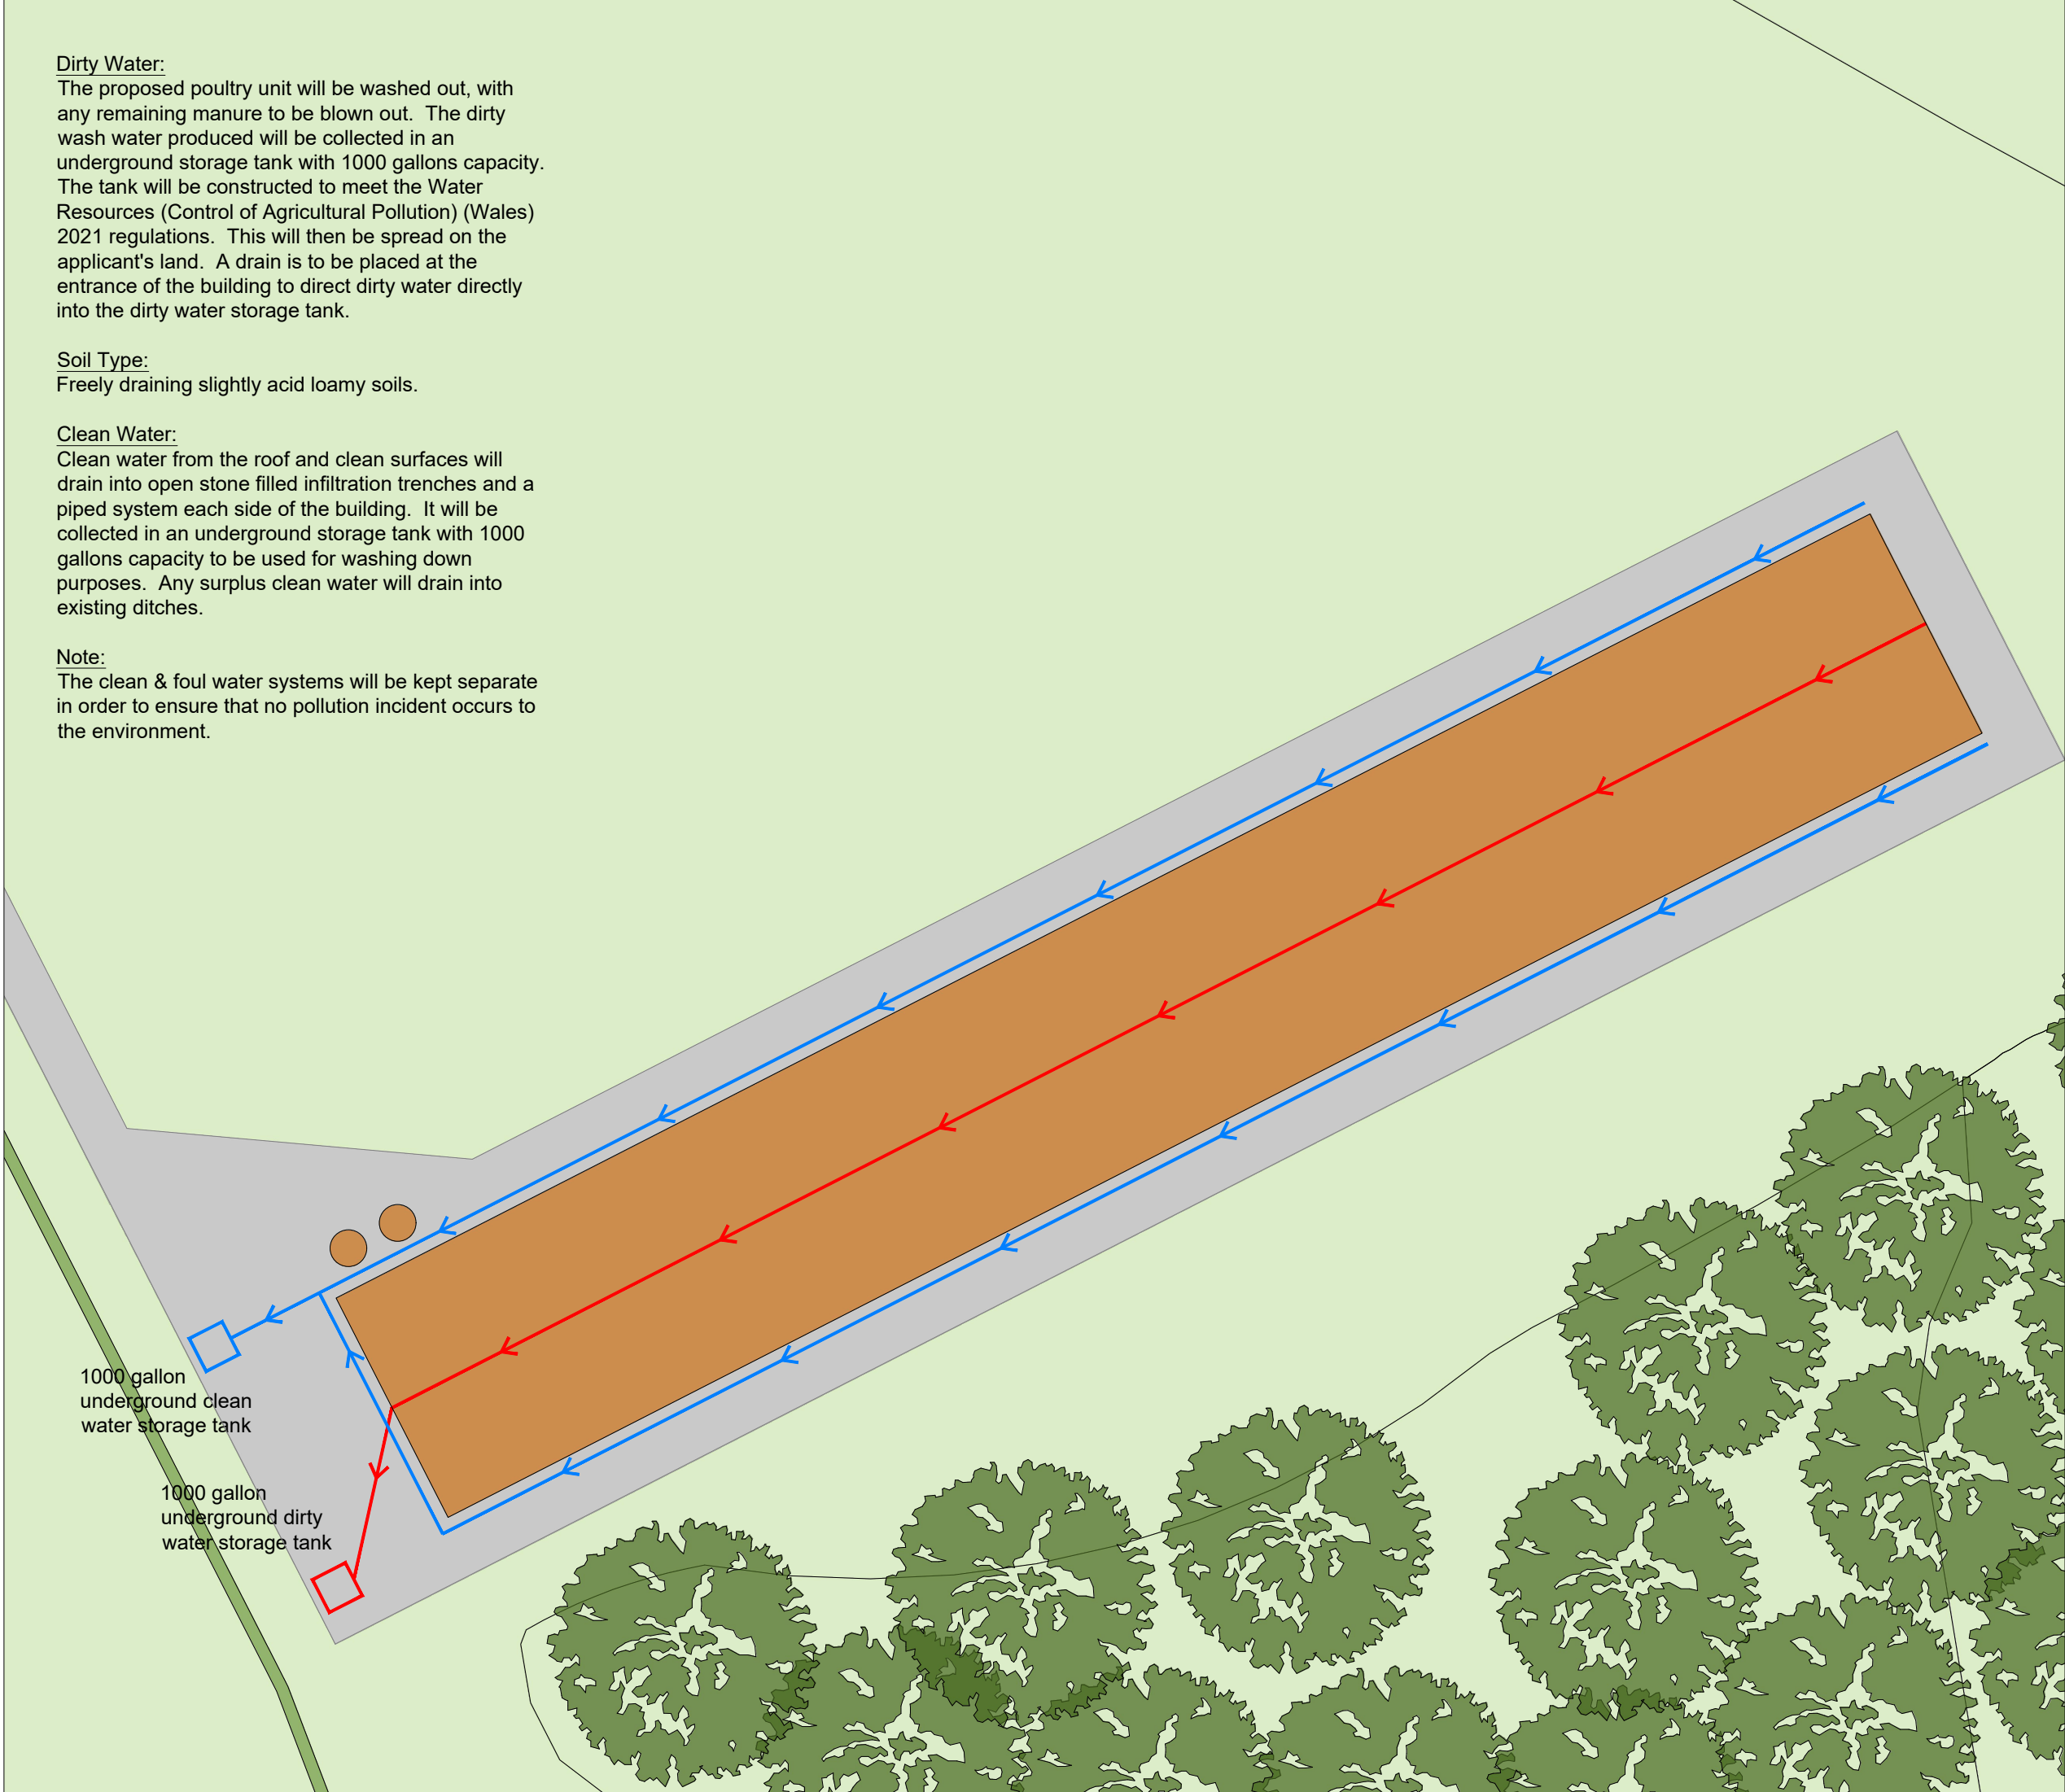

THIS DRAWING IS TO BE READ IN CONJUNCTION WITH ALL RELATED DRAWINGS. ALL DIMENSIONS MUST BE CHECKED AND VERIFIED ON SITE BEFORE COMMENCING ANY WORK OR PRODUCING SHOP DRAWINGS. THE ORIGINATOR SHOULD BE NOTIFIED IMMEDIATELY OF ANY DISCREPANCY. THIS DRAWING IS COPYRIGHT AND REMAINS THE PROPERTY ROGER PARRY & PARTNERS.

-	-	-	-
Rev	Description	Date	By



Residential - Agricultural - Commerical

Project	Erection of a 32,000 bird free range egg production unit & all associated works		
Drawing Title	Drainage Plan		
Location	Henfryn Farm, Groes, Denbigh, LL16 5RU		
Client	RT & AM Ellis		
Scale	1:500 @ A3		
Drawing No	80416 / RR / 005	Rev	-
Drawn By	NB	Date	2025/06/30

MERCIAN HOUSE, 9 DARWIN COURT, OXON  
BUSINESS PARK, SHREWSBURY, SY3 5HJ

Tel: 01743 791336  
E-mail: [mail@rogerparry.net](mailto:mail@rogerparry.net)  
Web address: [www.rogerparry.net](http://www.rogerparry.net)  
Roger Parry & Partners LLP partnership no.OC312203  
Registered in England and Wales.  
A list of members of the LLP is available at the above address.

