
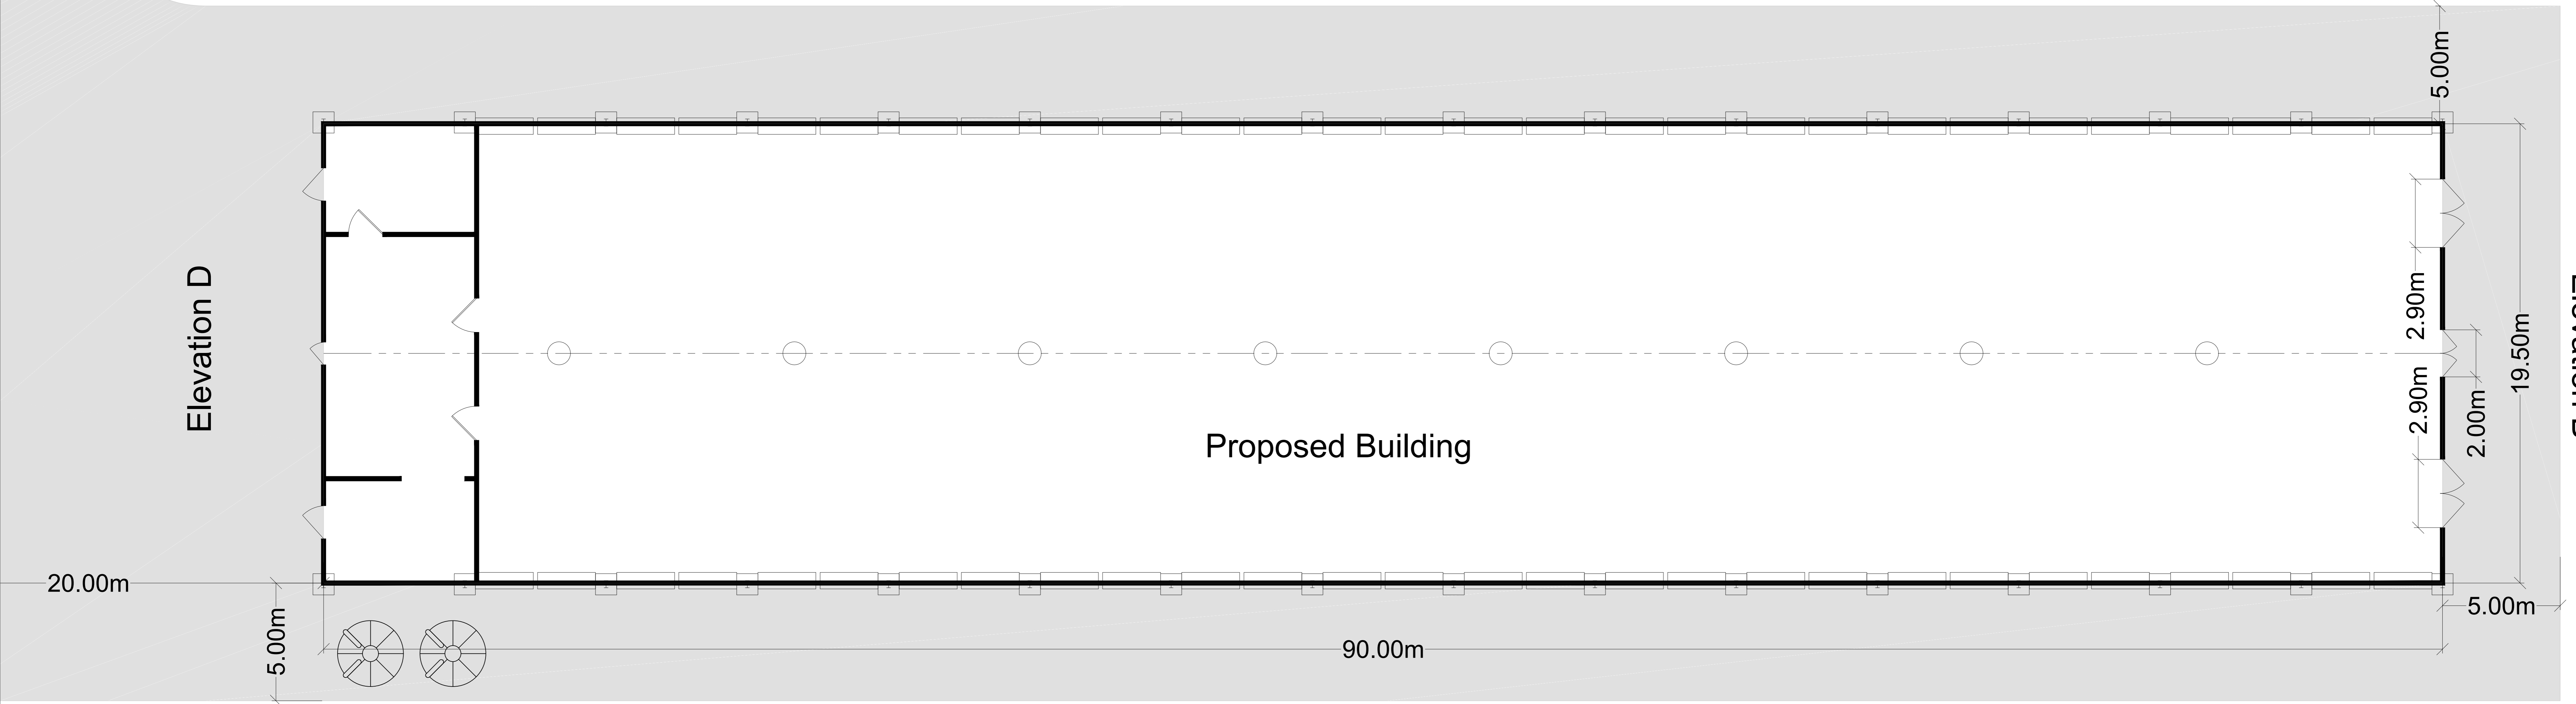


Elevation C

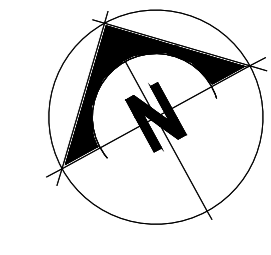

Elevation D

Elevation B

Scale: 1:100


Elevation A



THIS DRAWING IS TO BE READ IN CONJUNCTION WITH ALL RELATED DRAWINGS. ALL DIMENSIONS MUST BE CHECKED AND VERIFIED ON SITE BEFORE COMMENCING ANY WORK OR PRODUCING SHOP DRAWINGS. THE ORIGINATOR SHOULD BE NOTIFIED IMMEDIATELY OF ANY DISCREPANCY. THIS DRAWING IS COPYRIGHT AND REMAINS THE PROPERTY ROGER PARRY & PARTNERS.

Scale: 1:100

Elevation A

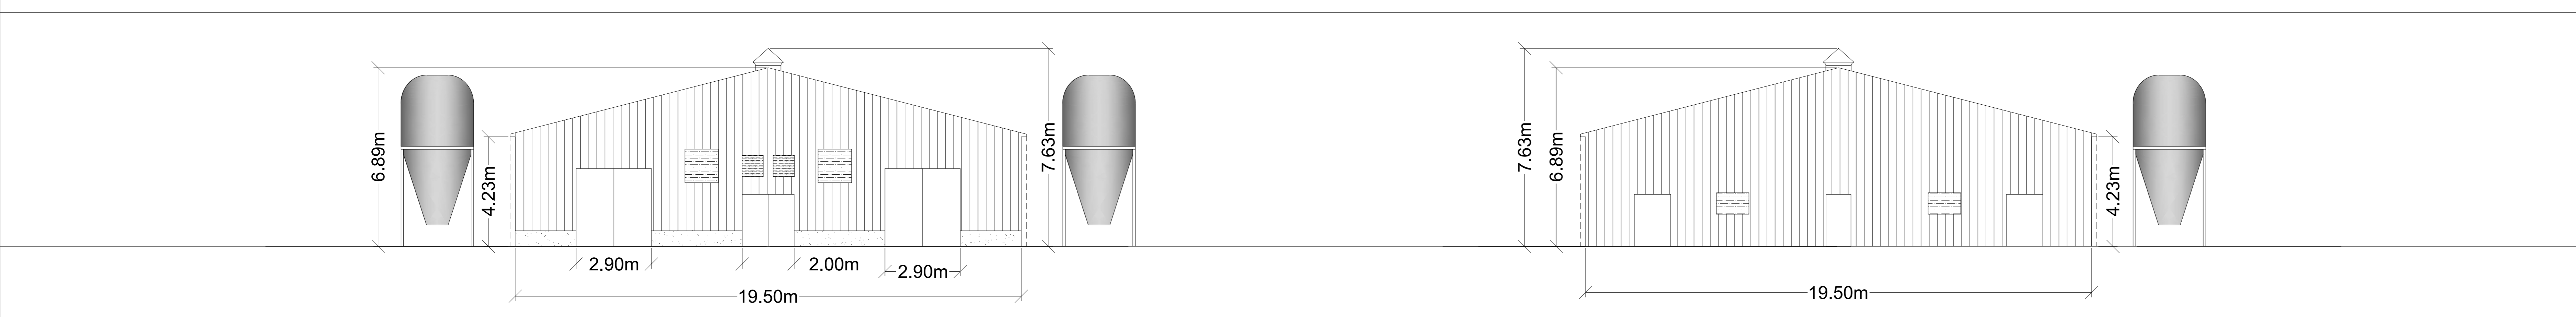

Scale: 1:100

Elevation B

Elevation D



Scale: 1:100

Elevation C

Rev	Description	Date	Dr by	App by
Original by				



Residential - Agricultural - Commercial	
Job	Proposed Free Range Poultry Unit (16,000)
Title	Proposed Elevations & Floor Plan
Location	Upper house Farm Felindre LD7 1YP
Client	.
Scales	See Plan @ A0
Drawing No.	GD-MZ134-02
Drawn by	AZ
Date	14/04/2017
HOGSTOW HALL, MINSTERLEY SHREWSBURY, SHROPSHIRE, SY5 0HZ Tel: 01743 791336 Fax: 01743 792770 email: mail@rogerparry.net Web address: www.rogerparry.net <small>Roger Parry & Partners LLP Partnership no: 06312263 Registered in England and Wales, Minsterley, Shropshire, SY5 0HZ. A list of members of the LLP is available at the above address.</small>	