




THIS DRAWING IS TO BE READ IN CONJUNCTION WITH ALL RELATED DRAWINGS. ALL DIMENSIONS MUST BE CHECKED AND VERIFIED ON SITE BEFORE COMMENCING ANY WORK OR PRODUCING SHOP DRAWINGS. THE ORIGINATOR SHOULD BE NOTIFIED IMMEDIATELY OF ANY DISCREPANCY. THIS DRAWING IS COPYRIGHT AND REMAINS THE PROPERTY ROGER PARRY & PARTNERS.

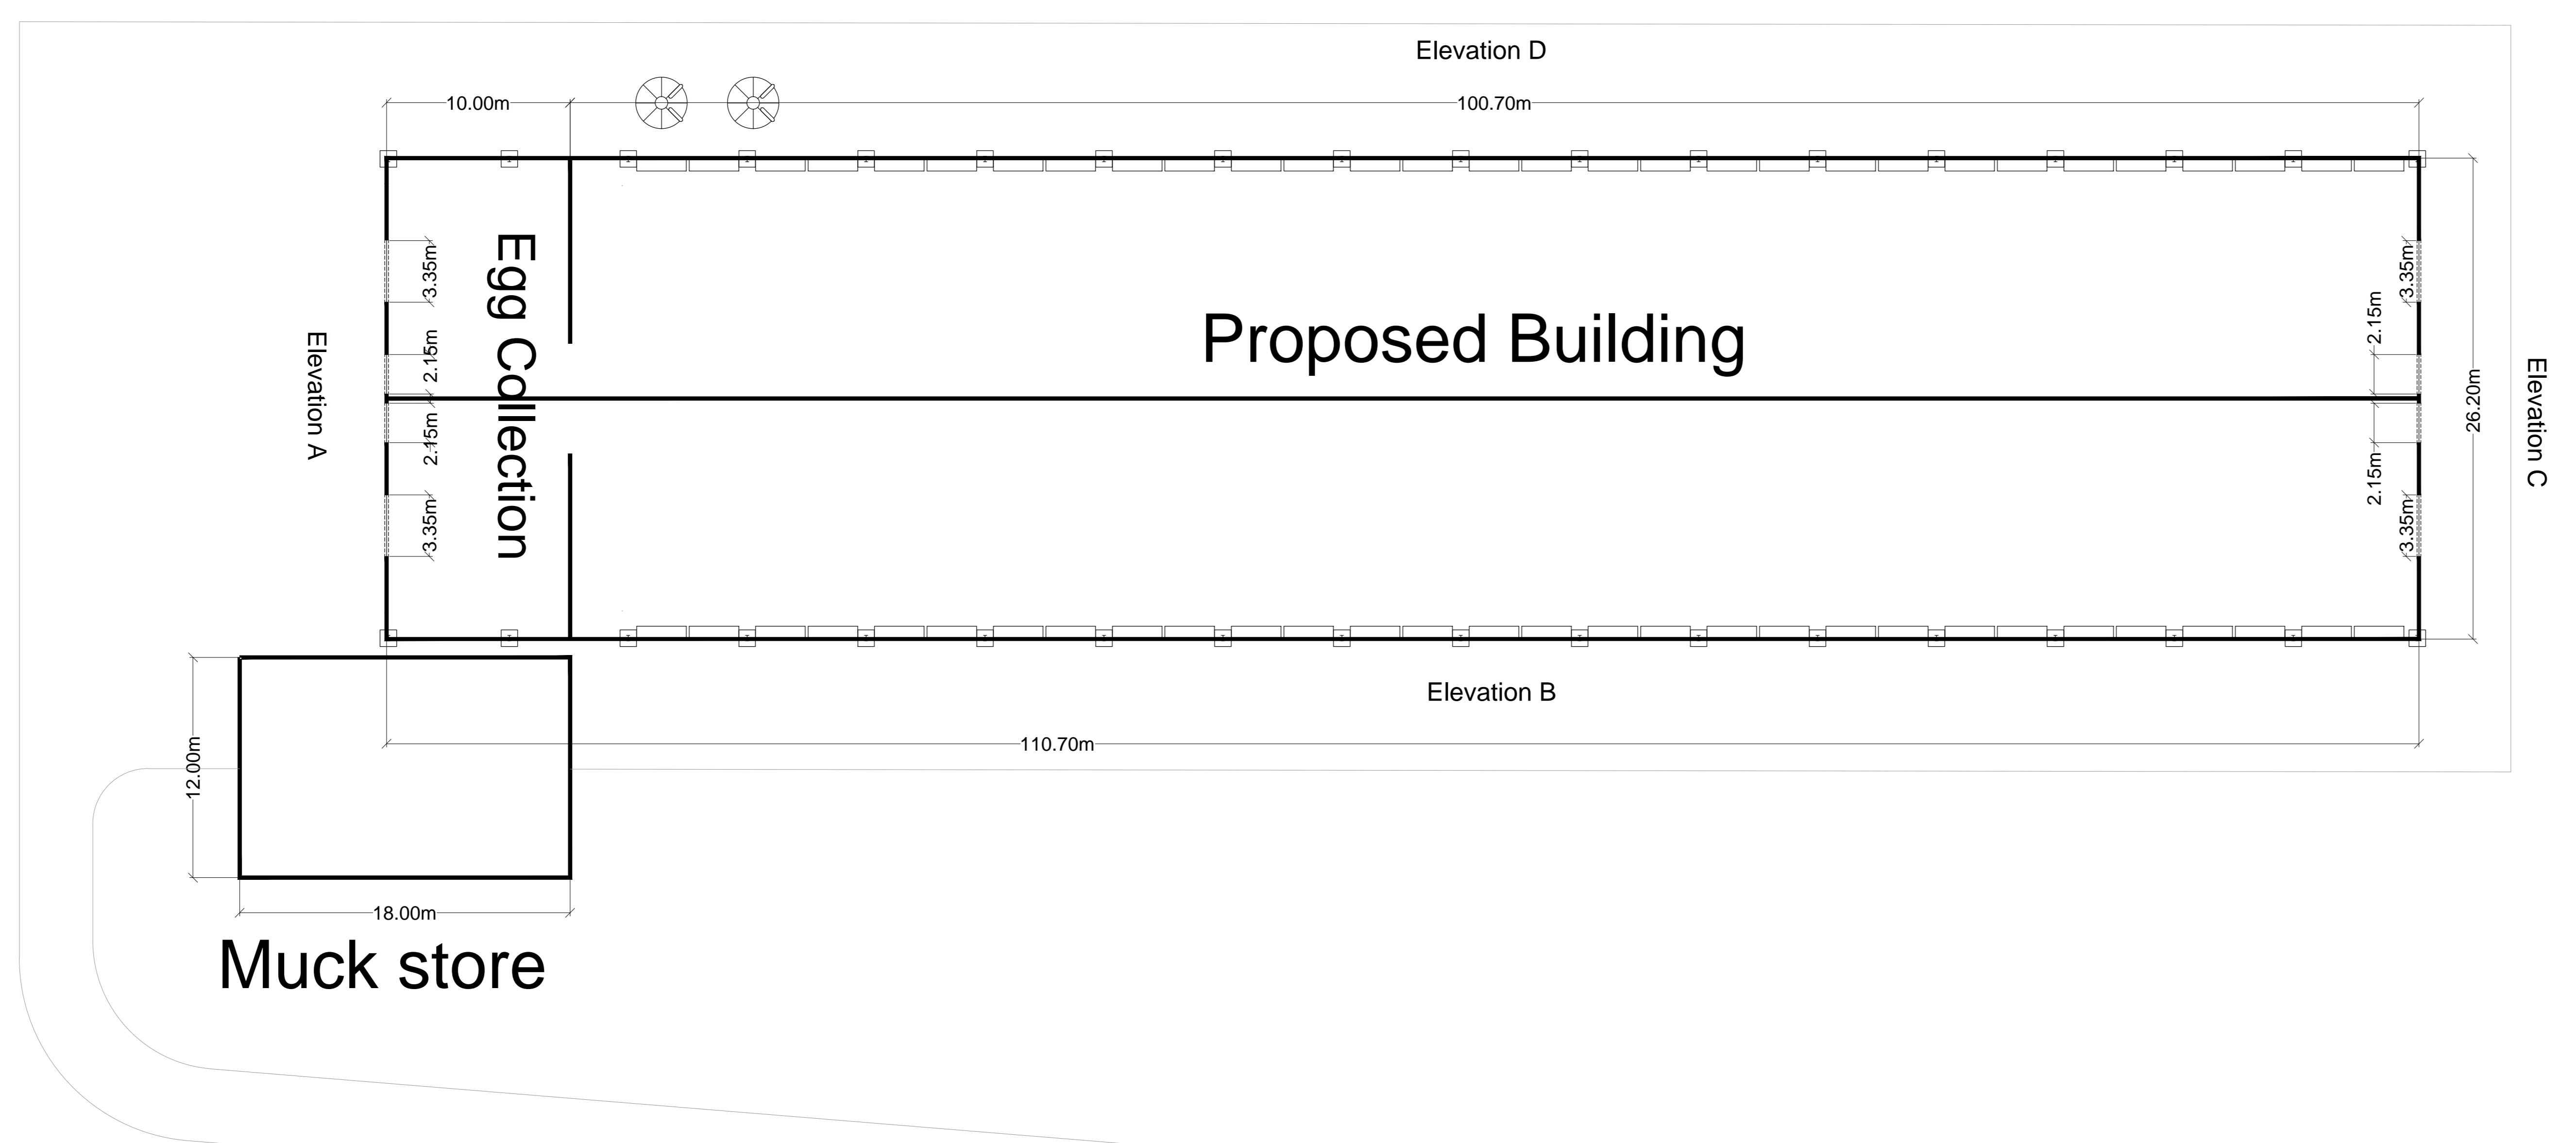

Scale: 1:200

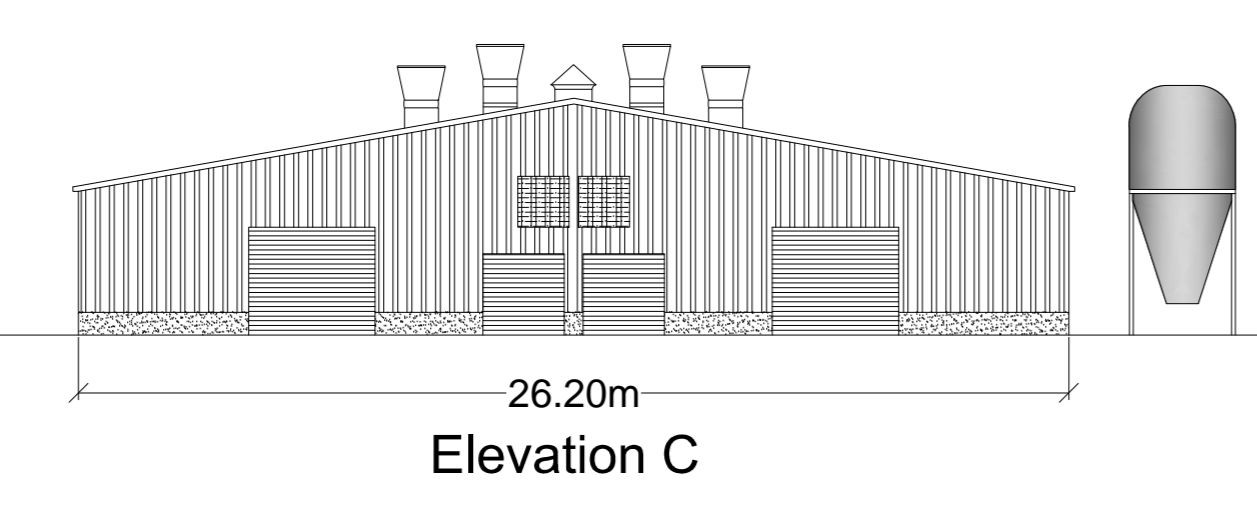


Elevation C

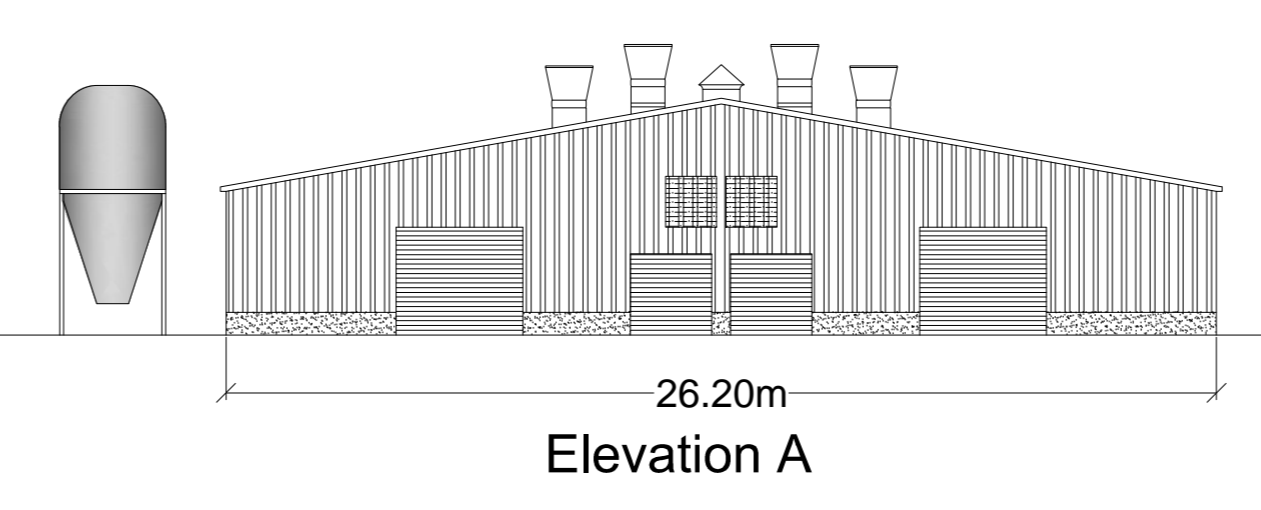


Elevation A

Scale: 1:200

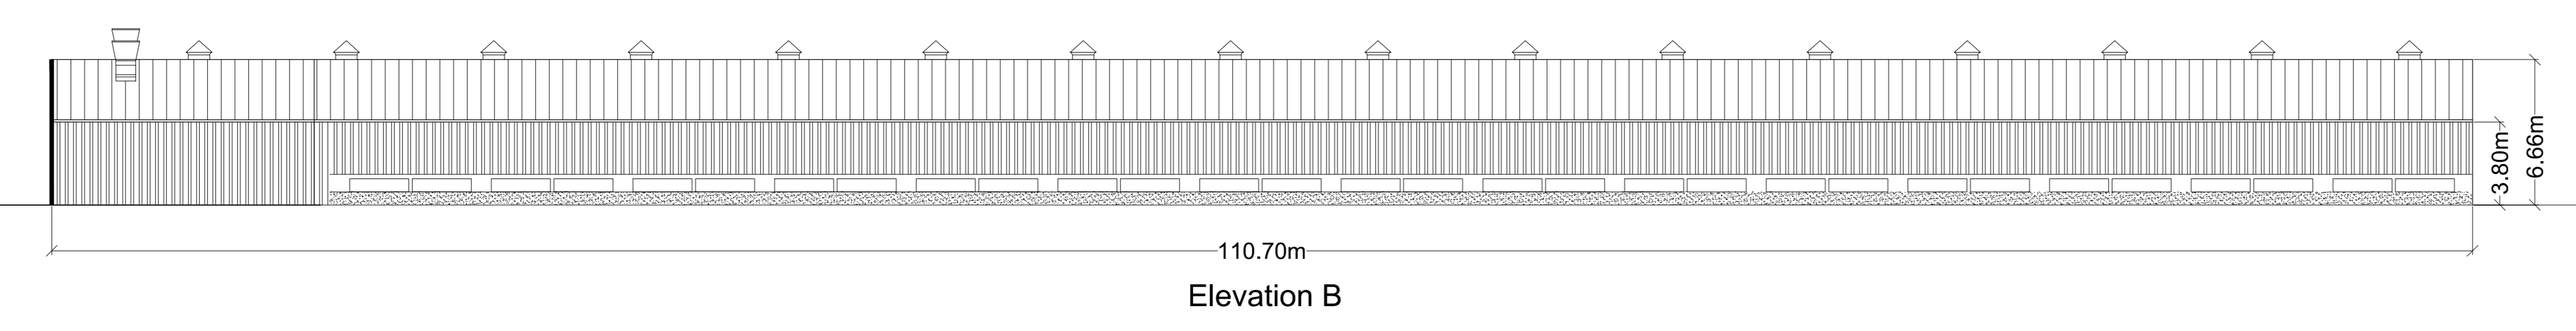

Elevation B

Scale: 1:200

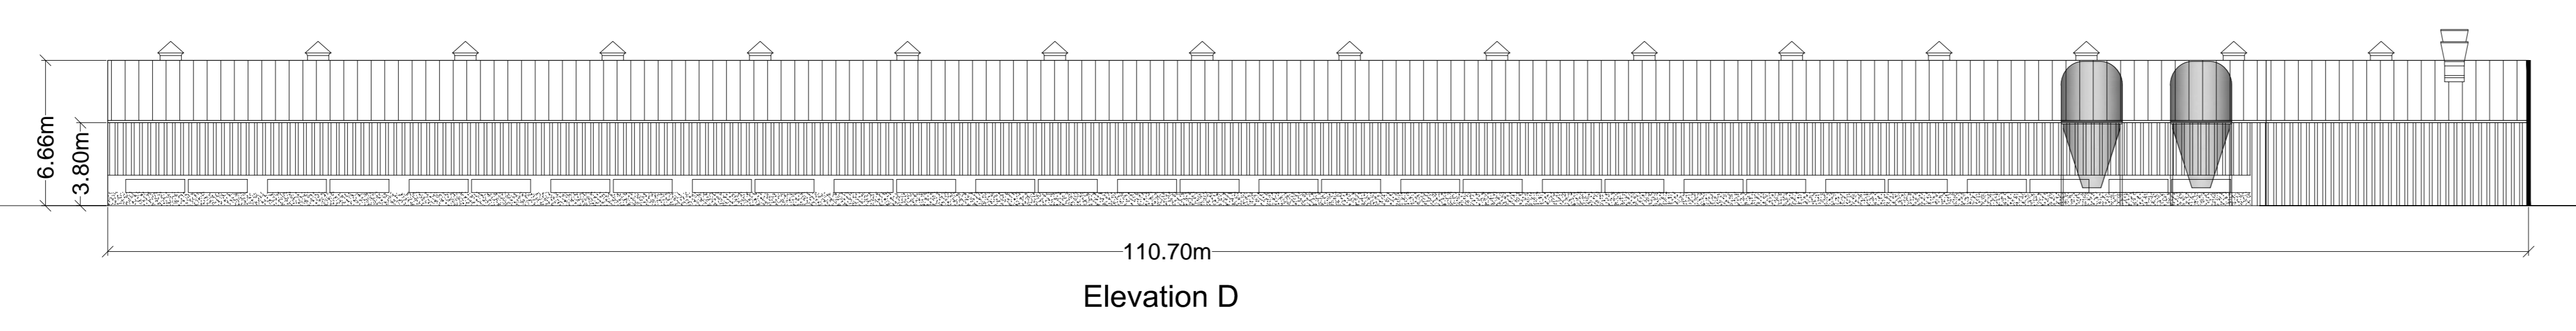

Elevation D

Scale: 1:200

Rev	Description	Date	Dr by	App by
Original				



Residential - Agricultural - Commercial	
Job	32,000 free range egg production unit at Ddullely Bank Farm
Title	Proposed Elevations & Floor Plan
Location	Ddullely Bank Farm Llaithddu Llandrindod Wells Powys LD1 6YS
Client	Ddullely Bank Farm
Scales	See Plan @ A0
Drawing No.	RB-MZ290-03
Drawn by	AZ
Date	27/07/2018

HOGSTOW HALL, MINSTERLEY
SHREWSBURY, SHROPSHIRE, SY5 0HZ
Tel: 01743 791336 Fax: 01743 792770
email: mail@rogerparry.net
Web address: www.rogerparry.net