






Scale 1:200

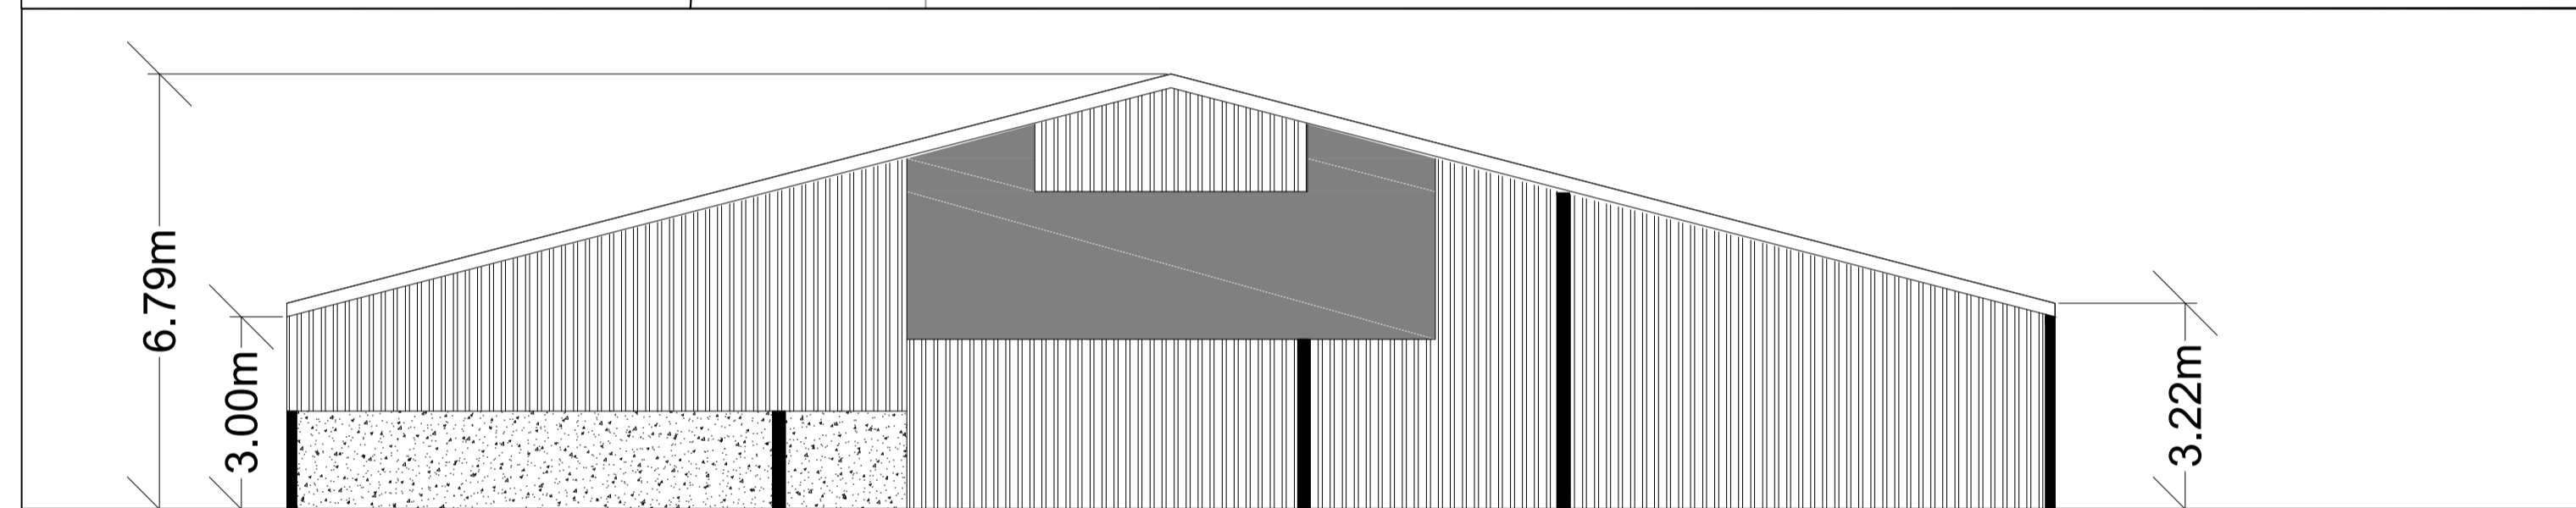

Scale 1:100

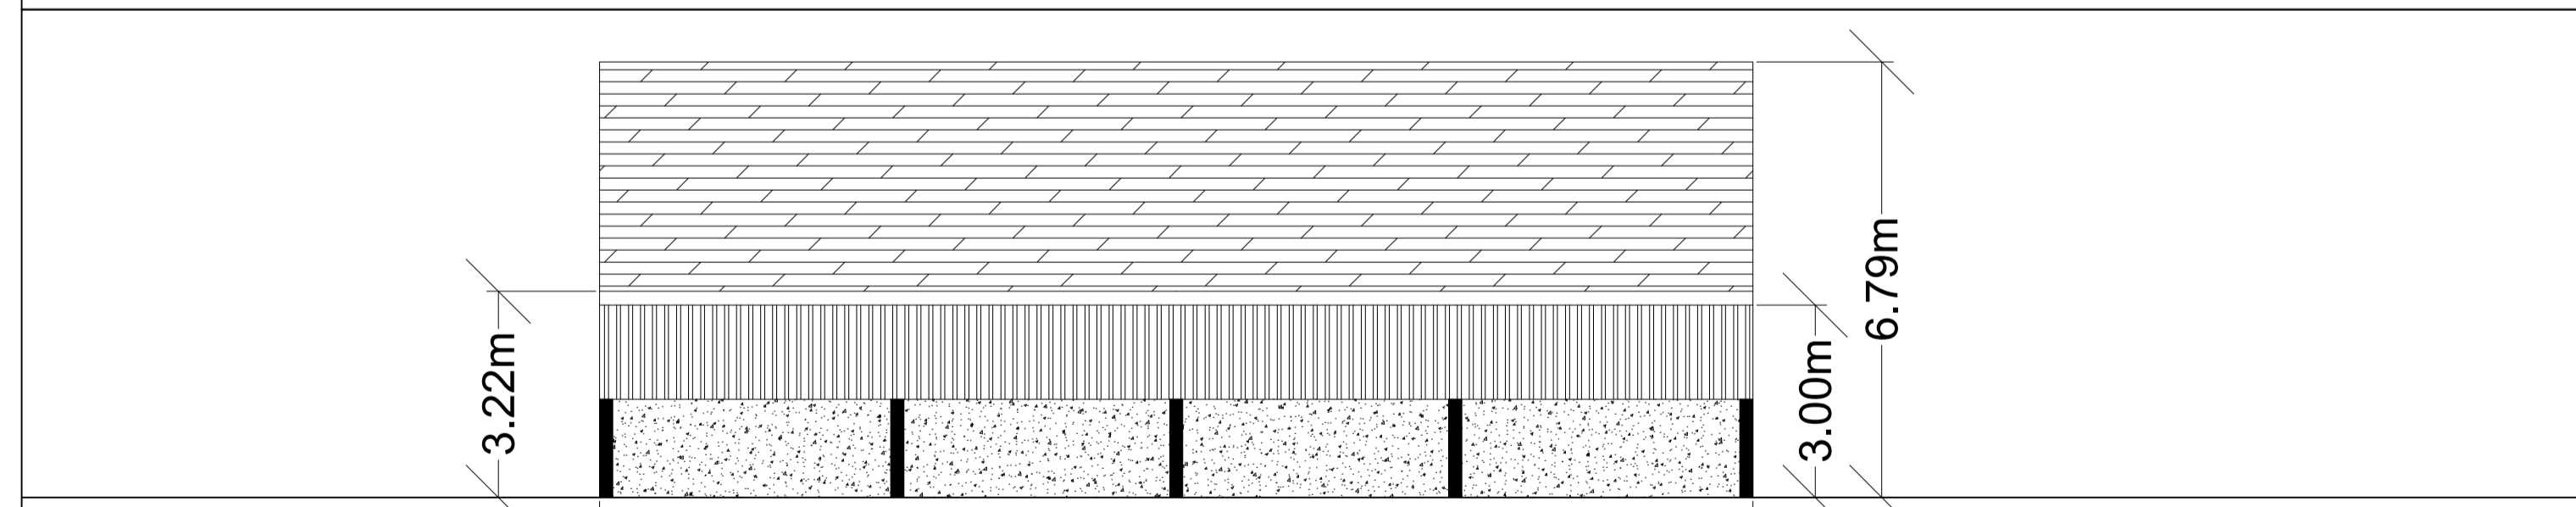

Scale 1:100

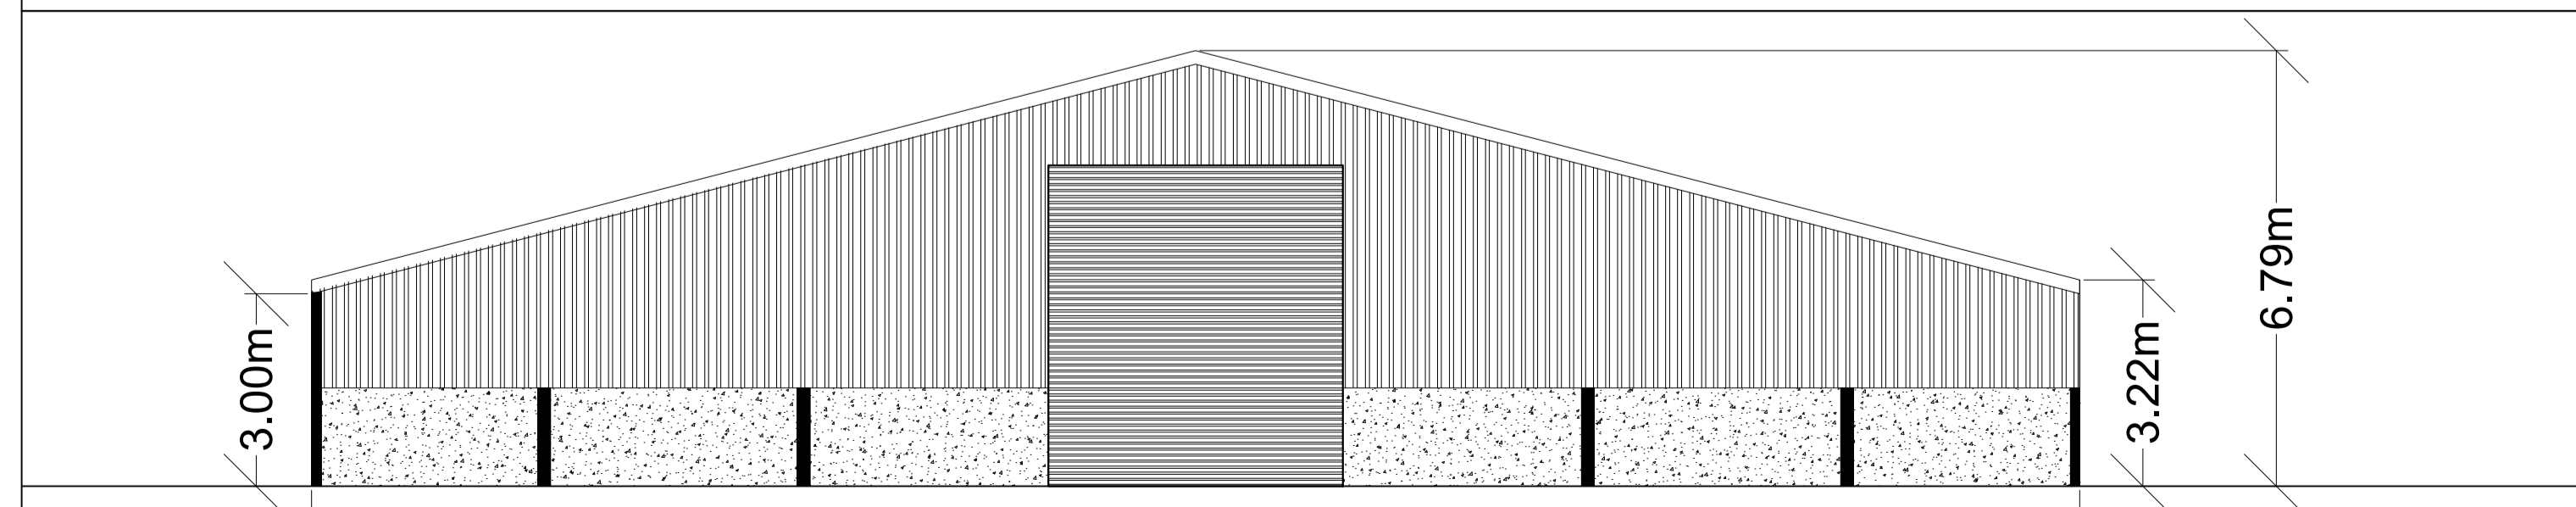

Scale 1:100



THIS DRAWING IS TO BE READ IN CONJUNCTION WITH ALL RELATED DRAWINGS. ALL DIMENSIONS MUST BE CHECKED AND VERIFIED ON SITE BEFORE COMMENCING ANY WORK OR PRODUCING SHOP DRAWINGS. THE ORIGINATOR SHOULD BE NOTIFIED IMMEDIATELY OF ANY DISCREPANCY. THIS DRAWING IS COPYRIGHT AND REMAINS THE PROPERTY ROGER PARRY & PARTNERS.

Rev	Description	Date	Dr by	App by
Original				



Residential - Agricultural - Commercial	
Job	Change of use of agricultural building to commercial use
Title	Elevations & Floor Plan - change of use
Location	Penrhos Farm Penrhos Llanymynech SY22 6QH
Client	Mr J Owen
Scales	See Plan @ A1
Drawing No.	RJC-MZ243-03 Rev B.
Drawn by	AZ
	Date 15/03/2021

HOGSTOW HALL, MINSTERLEY
SHREWSBURY, SHROPSHIRE, SY5 0HZ
Tel: 01743 791336 Fax: 01743 792770
email: mail@rogerparry.net
Web address: www.rogerparry.net
Roger Parry & Partners LLP partnership no OC312303
Registered Office Hogstow Hall, Minsterley, Shropshire, SY3 9BZ
A list of members of the LLP is available at the above address.