



THIS DRAWING IS TO BE READ IN CONJUNCTION WITH ALL RELATED DRAWINGS. ALL DIMENSIONS MUST BE CHECKED AND VERIFIED ON SITE BEFORE COMMENCING ANY WORK OR PRODUCING SHOP DRAWINGS. THE ORIGINATOR SHOULD BE NOTIFIED IMMEDIATELY OF ANY DISCREPANCY. THIS DRAWING IS COPYRIGHT AND REMAINS THE PROPERTY ROGER PARRY & PARTNERS.

Scale 1:200

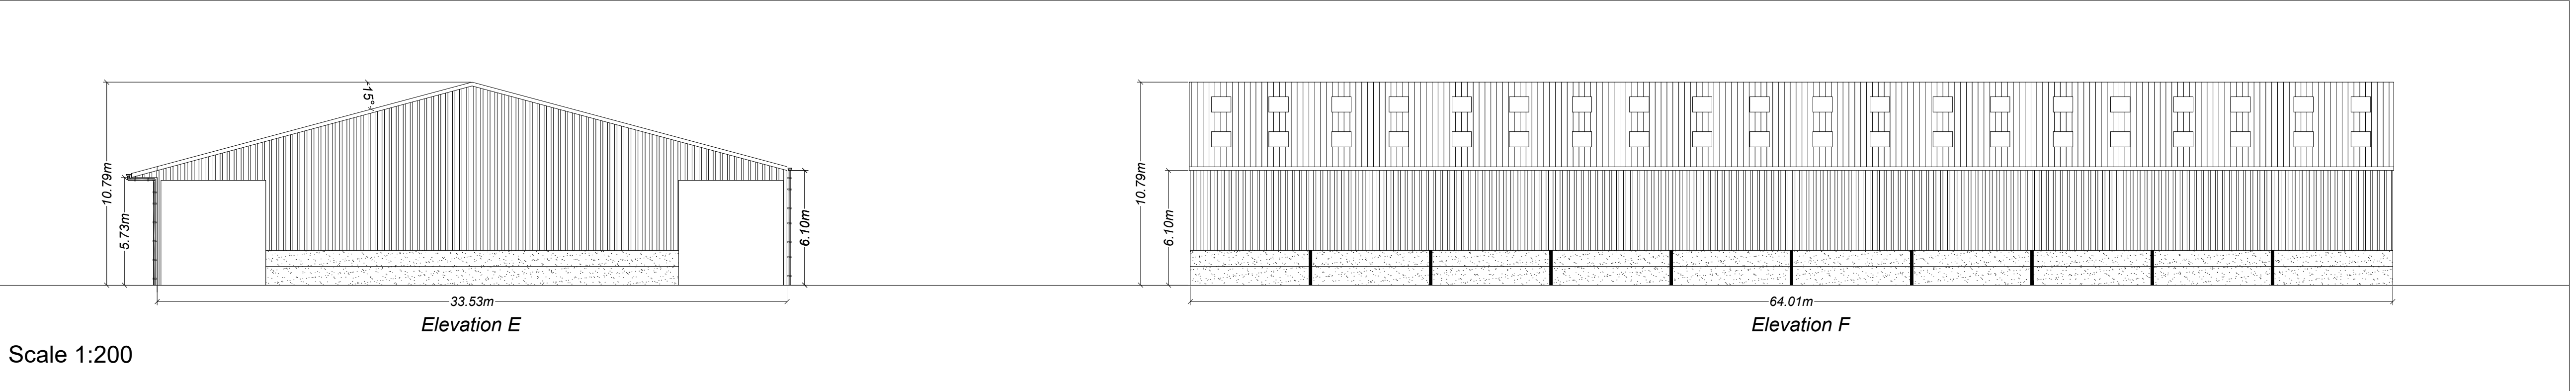

Scale 1:200

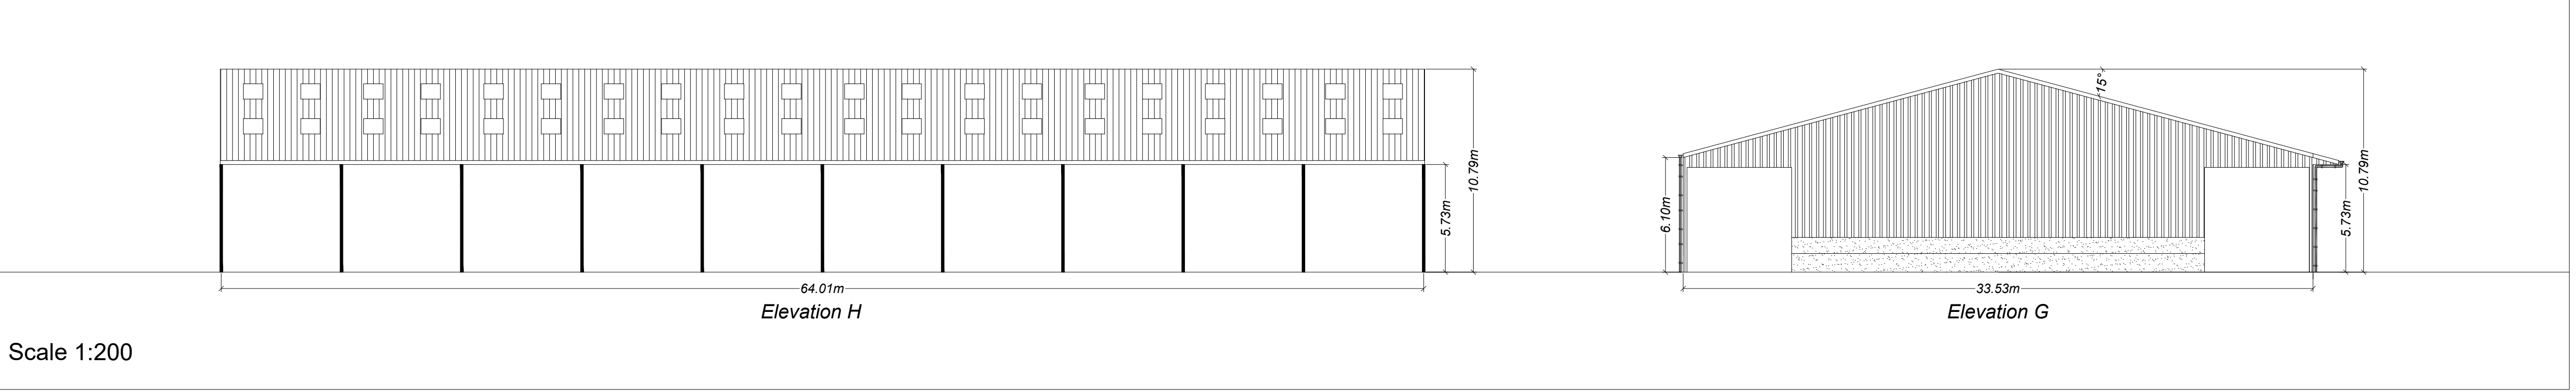

Scale 1:200

| Rev      | Description | Date | Dr by | App by |
|----------|-------------|------|-------|--------|
| Original | by          |      |       |        |



|   |  |
|---|--|
| Residential - Agricultural - Commercial |  |
| Job                                     | Proposed agricultural storage buildings                    |
| Title                                   | Proposed Elevations & Floor Plan                           |
| Location                                | Hoseley Bank Farms<br>Yew Tree Farm<br>Rossett<br>LL12 0HT |
| Client                                  |  |
| Scales                                  | See Plan @ A1 Rev A  |
| Drawing No.                             | RJC-MZ760-04   |
| Drawn by                                | AZ   |
| Date                                    | 23/10/2023   |

HOGSTOW HALL, MINSTERLEY  
SHREWSBURY, SHROPSHIRE, SY5 0HZ  
Tel: 01743 791336 Fax: 01743 792770  
email: mail@rogerparry.net  
Web address: www.rogerparry.net  
Registered Office: Hoggston Hall, Minsterley, Shrewsbury, SY5 0HZ  
Registered in England and Wales.  
A list of members of the LLP is available at the above address.