





THIS DRAWING IS TO BE READ IN CONJUNCTION WITH ALL RELATED DRAWINGS. ALL DIMENSIONS MUST BE CHECKED AND VERIFIED ON SITE BEFORE COMMENCING ANY WORK OR PRODUCING SHOP DRAWINGS. THE ORIGINATOR SHOULD BE NOTIFIED IMMEDIATELY OF ANY DISCREPANCY. THIS DRAWING IS COPYRIGHT AND REMAINS THE PROPERTY OF ROGER PARRY & PARTNERS.


Rev	Description	Date	By
-	-	year/mm/dd	--

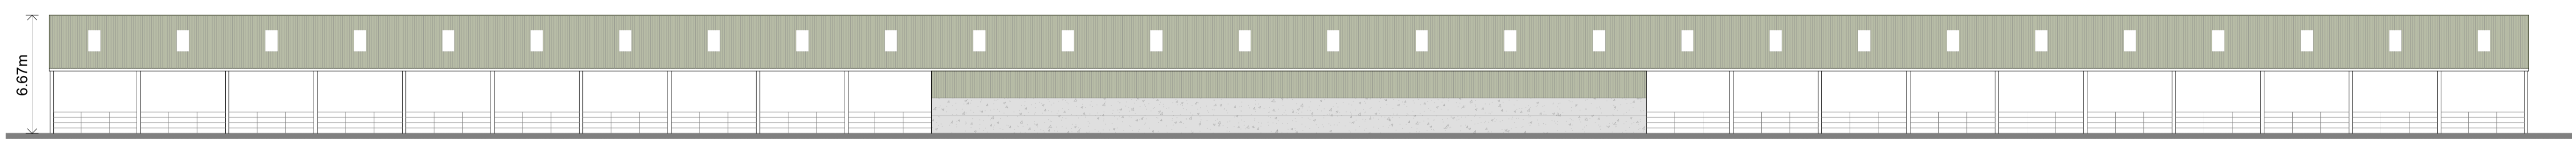


PROPOSED EAST ELEVATION

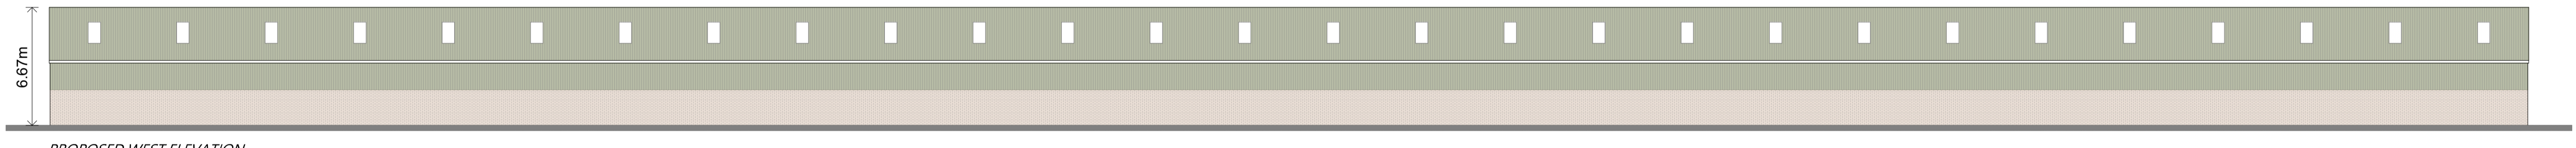

PROPOSED WEST ELEVATION

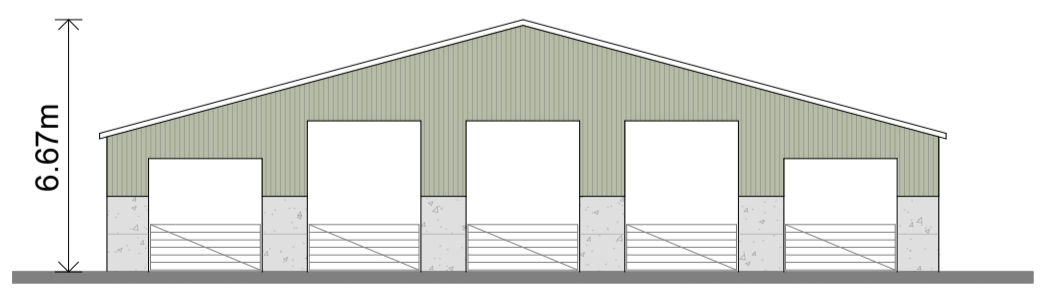

PROPOSED NORTH ELEVATION

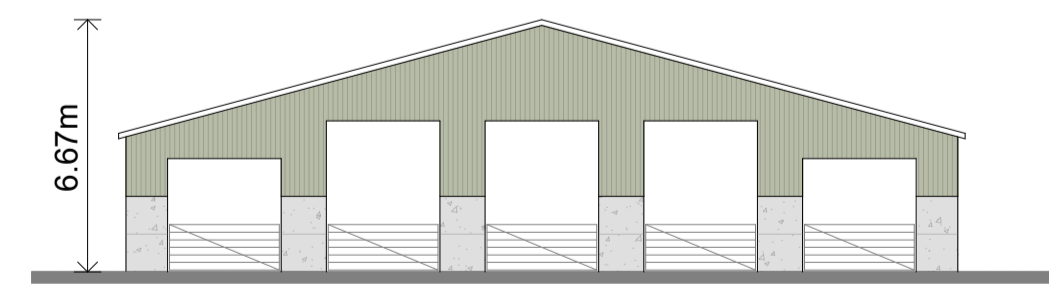

PROPOSED SOUTH ELEVATION



Residential - Agricultural - Commercial			
Project	Replacement Agricultural Building & Slurry Lagoon		
Drawing Title	Agricultural Building Plan & Elevations		
Location	Upper Hall, Meifod, Welshpool, Powys, SY22 6HR		
Client	D N Bennett & Son		
Scale	1:200 @ A1		
Drawing No	78867 / RJC / 100	Rev	-
Drawn By	NB	Date	2024/03/13

MERCIAN HOUSE, 9 DARWIN COURT, OXON BUSINESS PARK, SHREWSBURY, SY3 5HJ  
 Tel: 01743 791336  
 E-mail: mail@rogerparry.net  
 Web address: www.rogerparry.net  
 Roger Parry & Partners LLP partnership no: OC312203  
 Registered in England and Wales  
 A list of members of the LLP is available at the above address.