



THIS DRAWING IS TO BE READ IN CONJUNCTION WITH ALL RELATED DRAWINGS. ALL DIMENSIONS MUST BE CHECKED AND VERIFIED ON SITE BEFORE COMMENCING ANY WORK OR PRODUCING SHOP DRAWINGS. THE ORIGINATOR SHOULD BE NOTIFIED IMMEDIATELY OF ANY DISCREPANCY. THIS DRAWING IS COPYRIGHT AND REMAINS THE PROPERTY OF ROGER PARRY & PARTNERS.

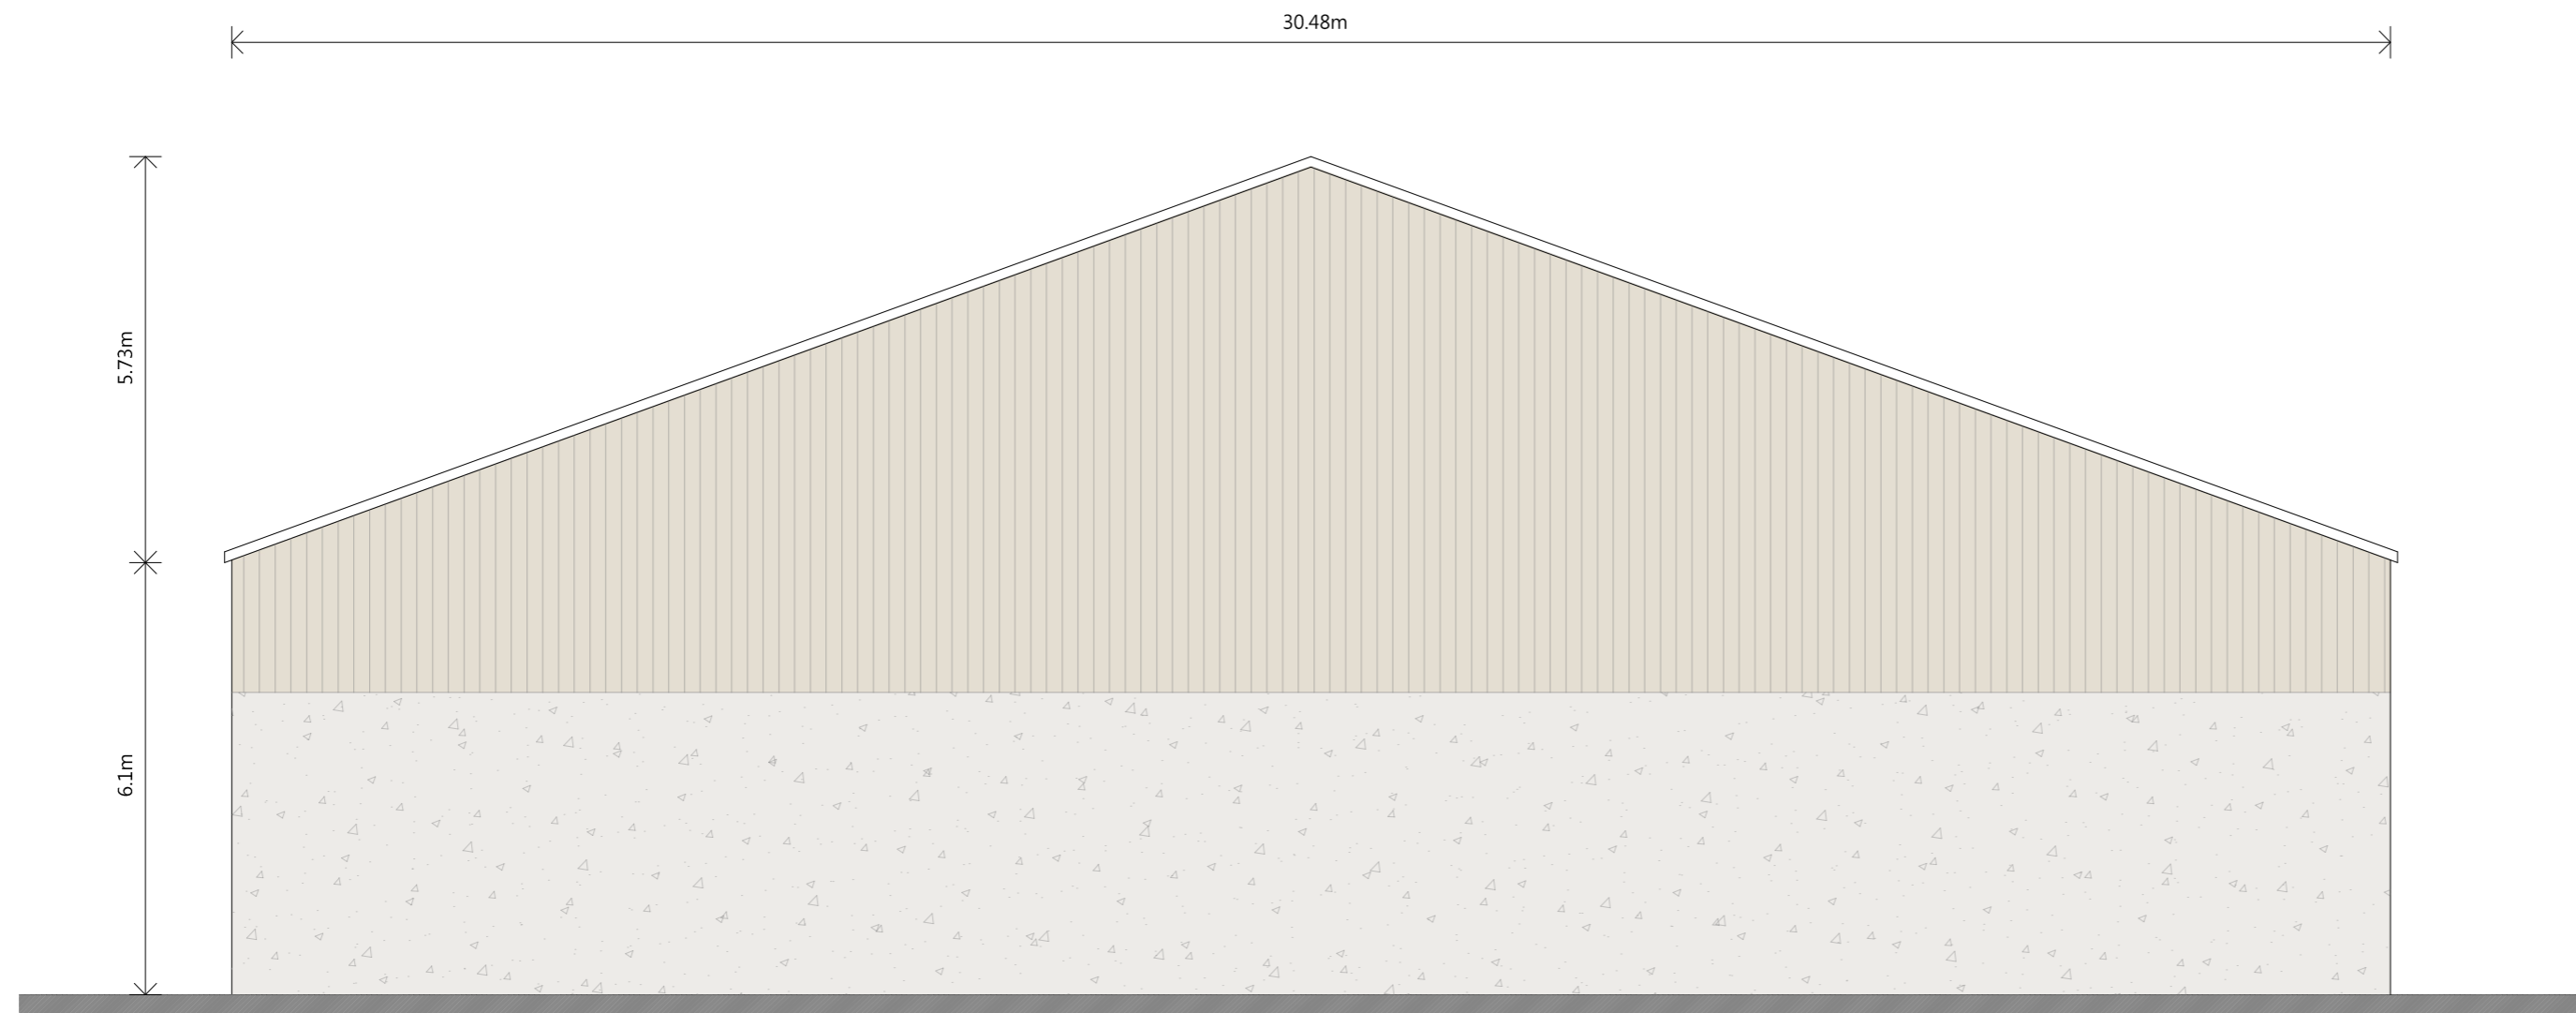

PROPOSED WEST ELEVATION

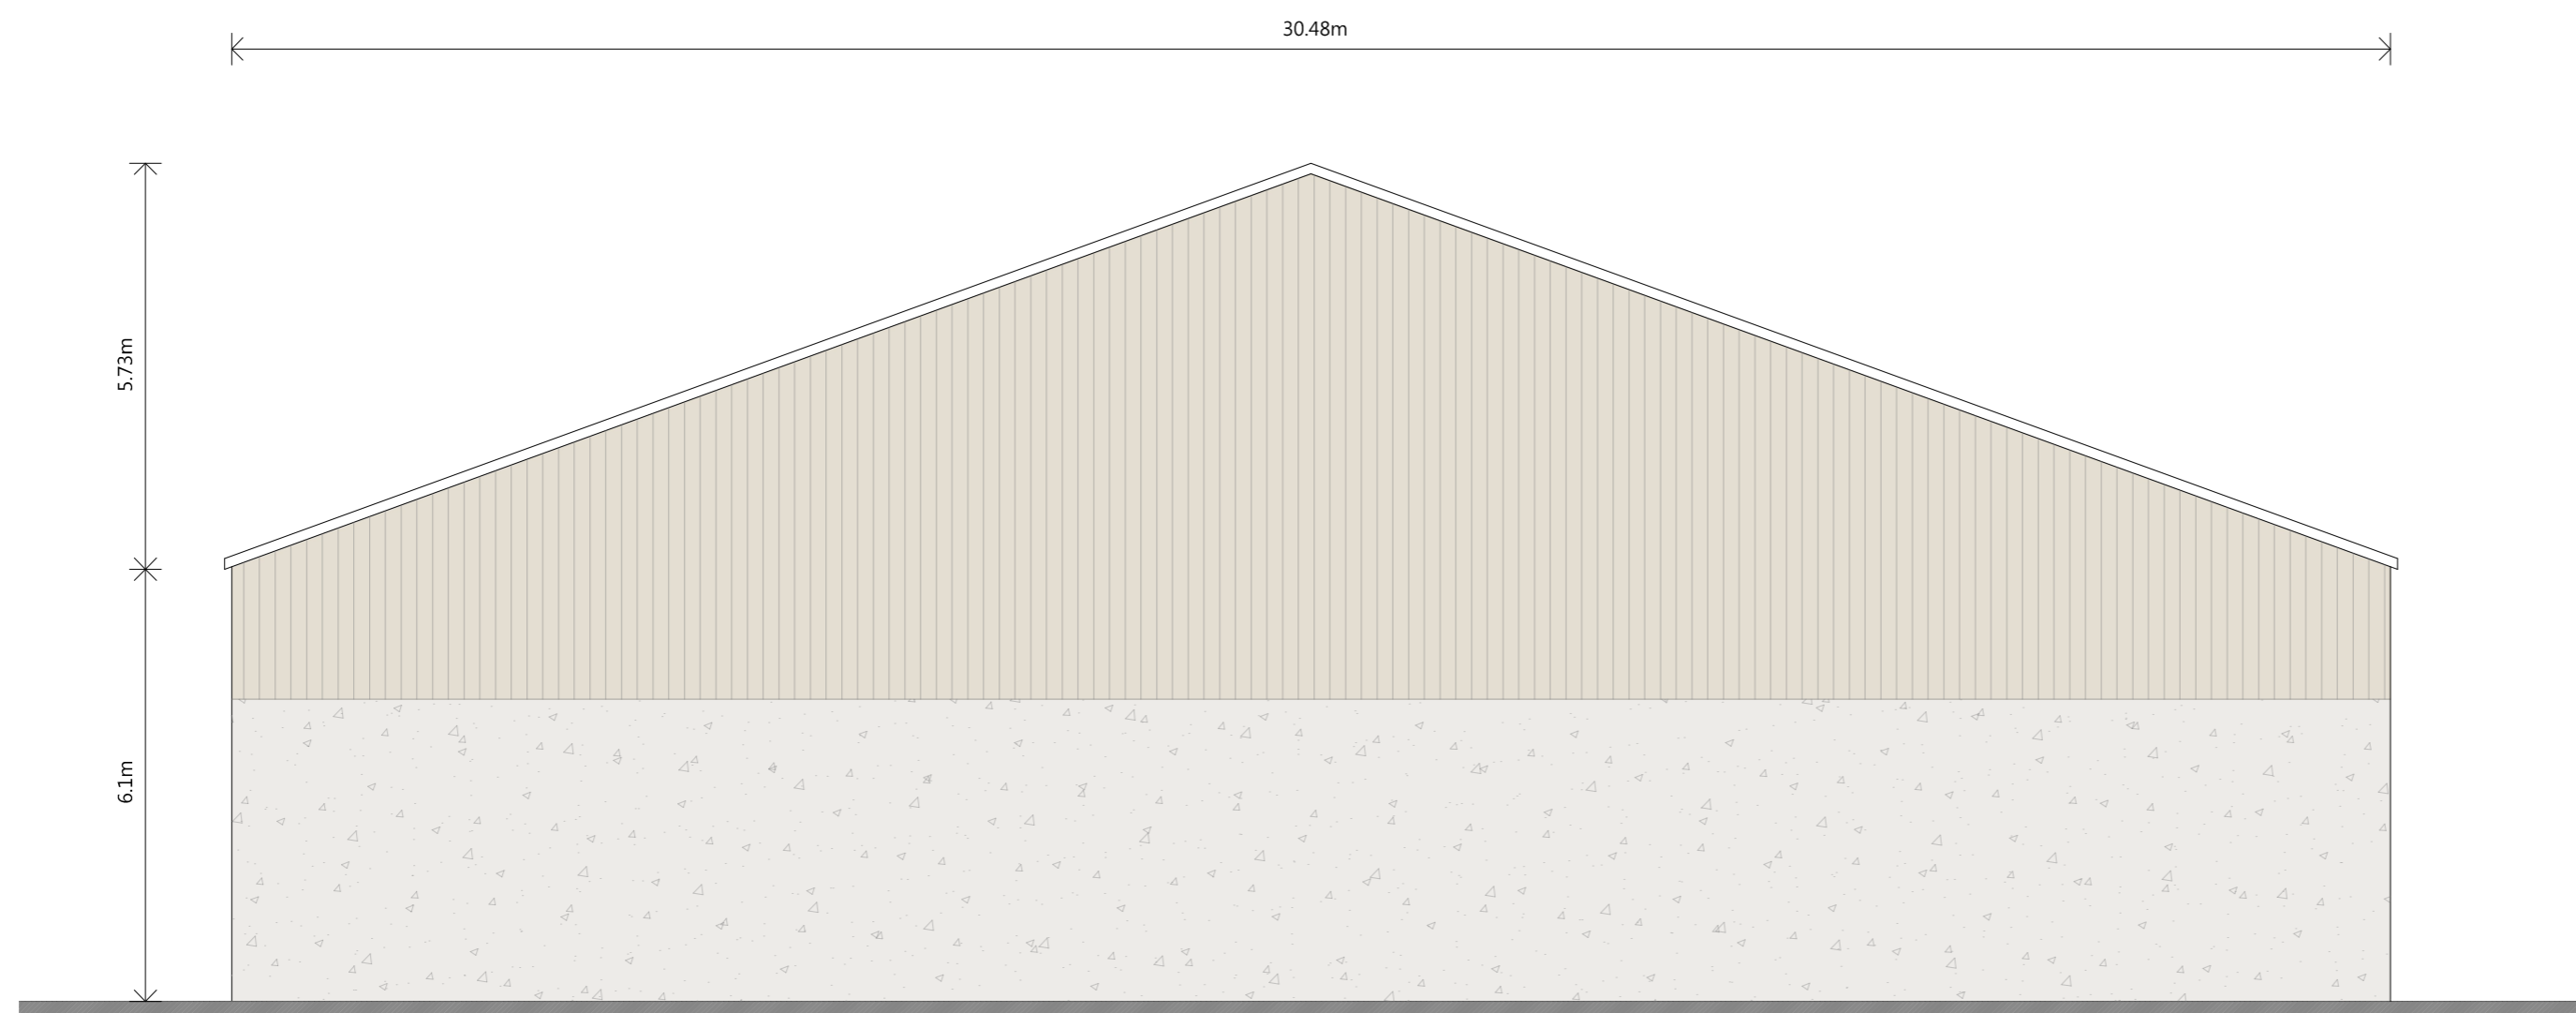

PROPOSED EAST ELEVATION

Rev	Description	Date	By
-	-	-	-



Residential - Agricultural - Commercial			
Project	Proposed Roof Structure Over Existing Silage Clamp		
Drawing Title	Proposed Elevations		
Location	Wern Farm, Foel, Welshpool, Powys, SY21 0NY		
Client	D G & E Williams		
Scale	1:100 @ A2		
Drawing No	80206 / GH / 102	Rev	-
Drawn By	NB	Date	2025/02/25

MERCIAN HOUSE, 9 DARWIN COURT, OXON
 BUSINESS PARK, SHREWSBURY, SY3 5HJ
 Tel: 01743 791336
 E-mail: mail@rogerparry.net
 Web address: www.rogerparry.net
 Roger Parry & Partners LLP partnership no. OC312203
 Registered in England and Wales.
 A list of members of the LLP is available at the above address.

