


The building will be constructed from impermeable concrete floor & walls.

The building will be designed & built to the standards of The Water Resources (Control of Agricultural Pollution) (Wales) Regulations 2021.

The dirty water drainage system will be designed and built in accordance with the CoAPR (2021) and BS5502 and will last 20 years without maintenance.

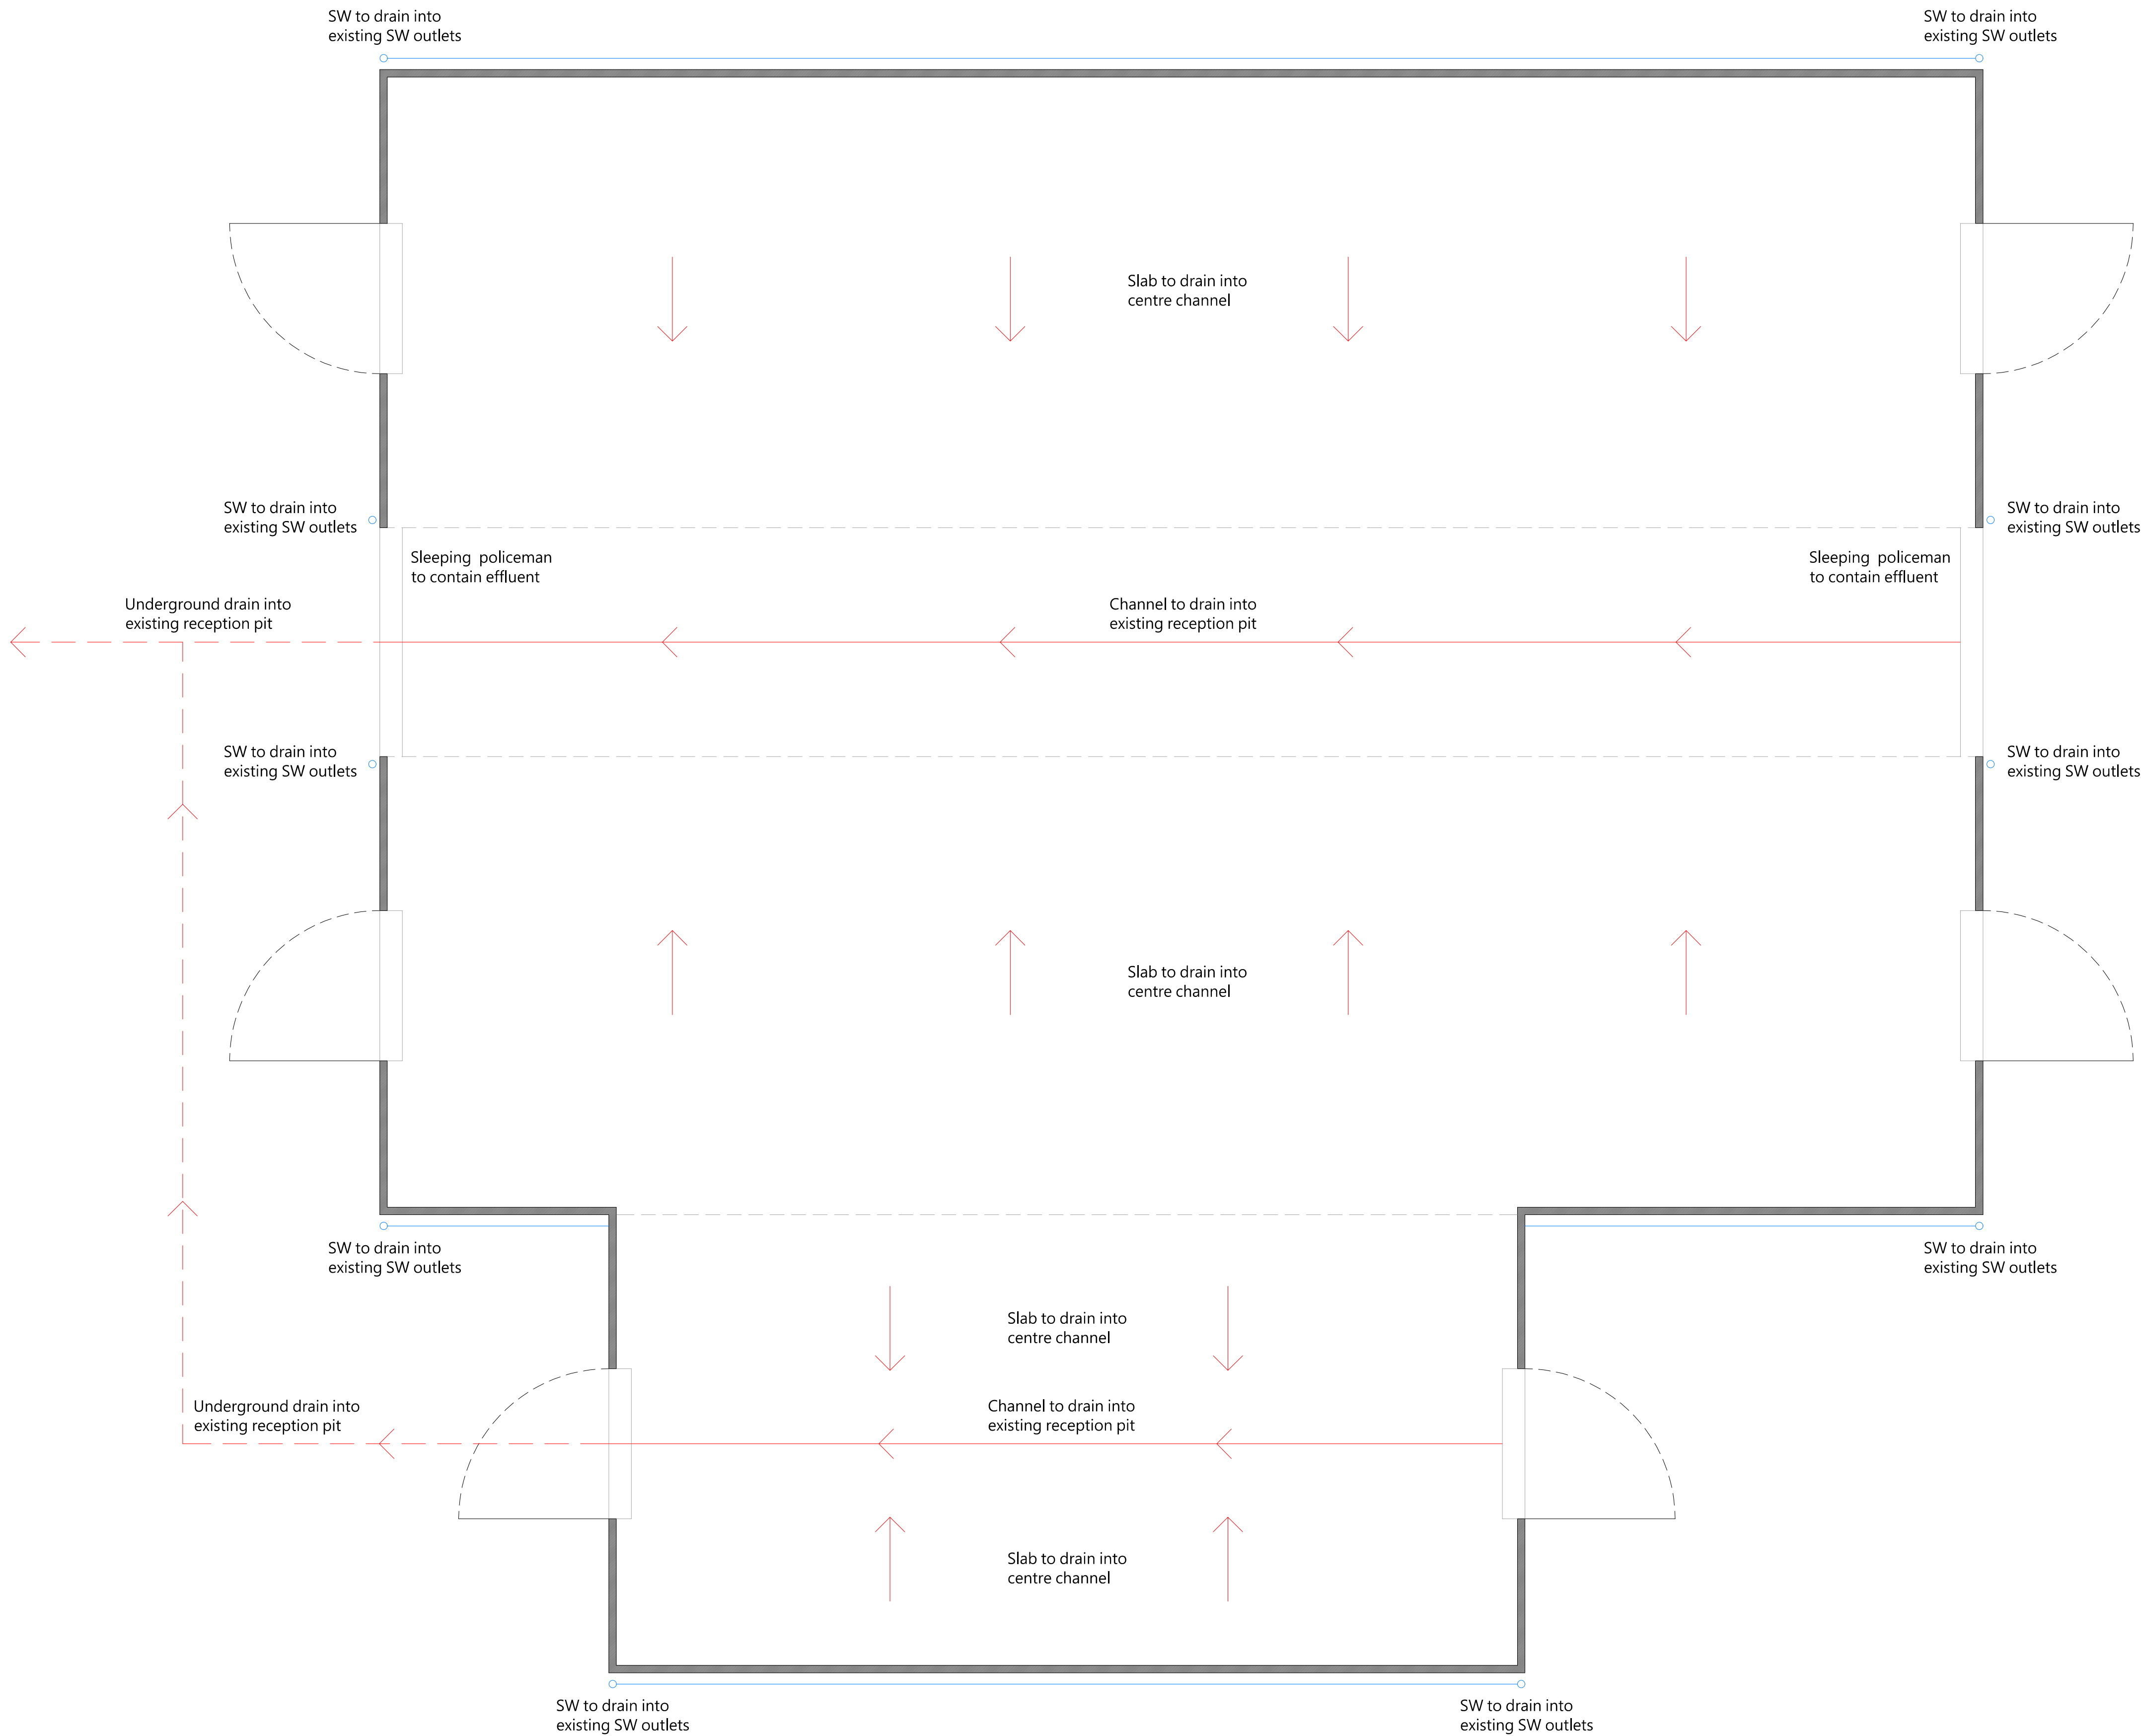

DRAINAGE PLAN

THIS DRAWING IS TO BE READ IN CONJUNCTION WITH ALL RELATED DRAWINGS. ALL DIMENSIONS MUST BE CHECKED AND VERIFIED ON SITE BEFORE COMMENCING ANY WORK OR PRODUCING SHOP DRAWINGS. THE ORIGINATOR SHOULD BE NOTIFIED IMMEDIATELY OF ANY DISCREPANCY. THIS DRAWING IS COPYRIGHT AND REMAINS THE PROPERTY OF ROGER PARRY & PARTNERS.

Rev	Description	Date	By



Residential - Agricultural - Commercial			
Project	Proposed Replacement Livestock Building		
Drawing Title	Drainage Plan		
Location	Oli Mawr, Melfod, Welshpool, Powys, SY22 6XZ		
Client	Mr R Morris		
Scale	1:100 @ A1		
Drawing No	80204 / RJC / 104	Rev	-
Drawn By	NB	Date	2025/07/17

MERCIAN HOUSE, 9 DARWIN COURT, OXON  
BUSINESS PARK, SHREWSBURY, SY3 5HJ  
Tel: 01743 791336  
E-mail: [mail@rogerparry.net](mailto:mail@rogerparry.net)  
Web address: [www.rogerparry.net](http://www.rogerparry.net)  
Roger Parry & Partners LLP are registered in OC310203  
Registered Engineers and Architects  
A list of members of the LLP is available at the above address.

