


THIS DRAWING IS TO BE READ IN CONJUNCTION WITH ALL RELATED DRAWINGS. ALL DIMENSIONS MUST BE CHECKED AND VERIFIED ON SITE BEFORE COMMENCING ANY WORK OR PRODUCING SHOP DRAWINGS. THE ORIGINATOR SHOULD BE NOTIFIED IMMEDIATELY OF ANY DISCREPANCY. THIS DRAWING IS COPYRIGHT AND REMAINS THE PROPERTY OF ROGER PARRY & PARTNERS.

 2.4m x 43m Visibility Splays

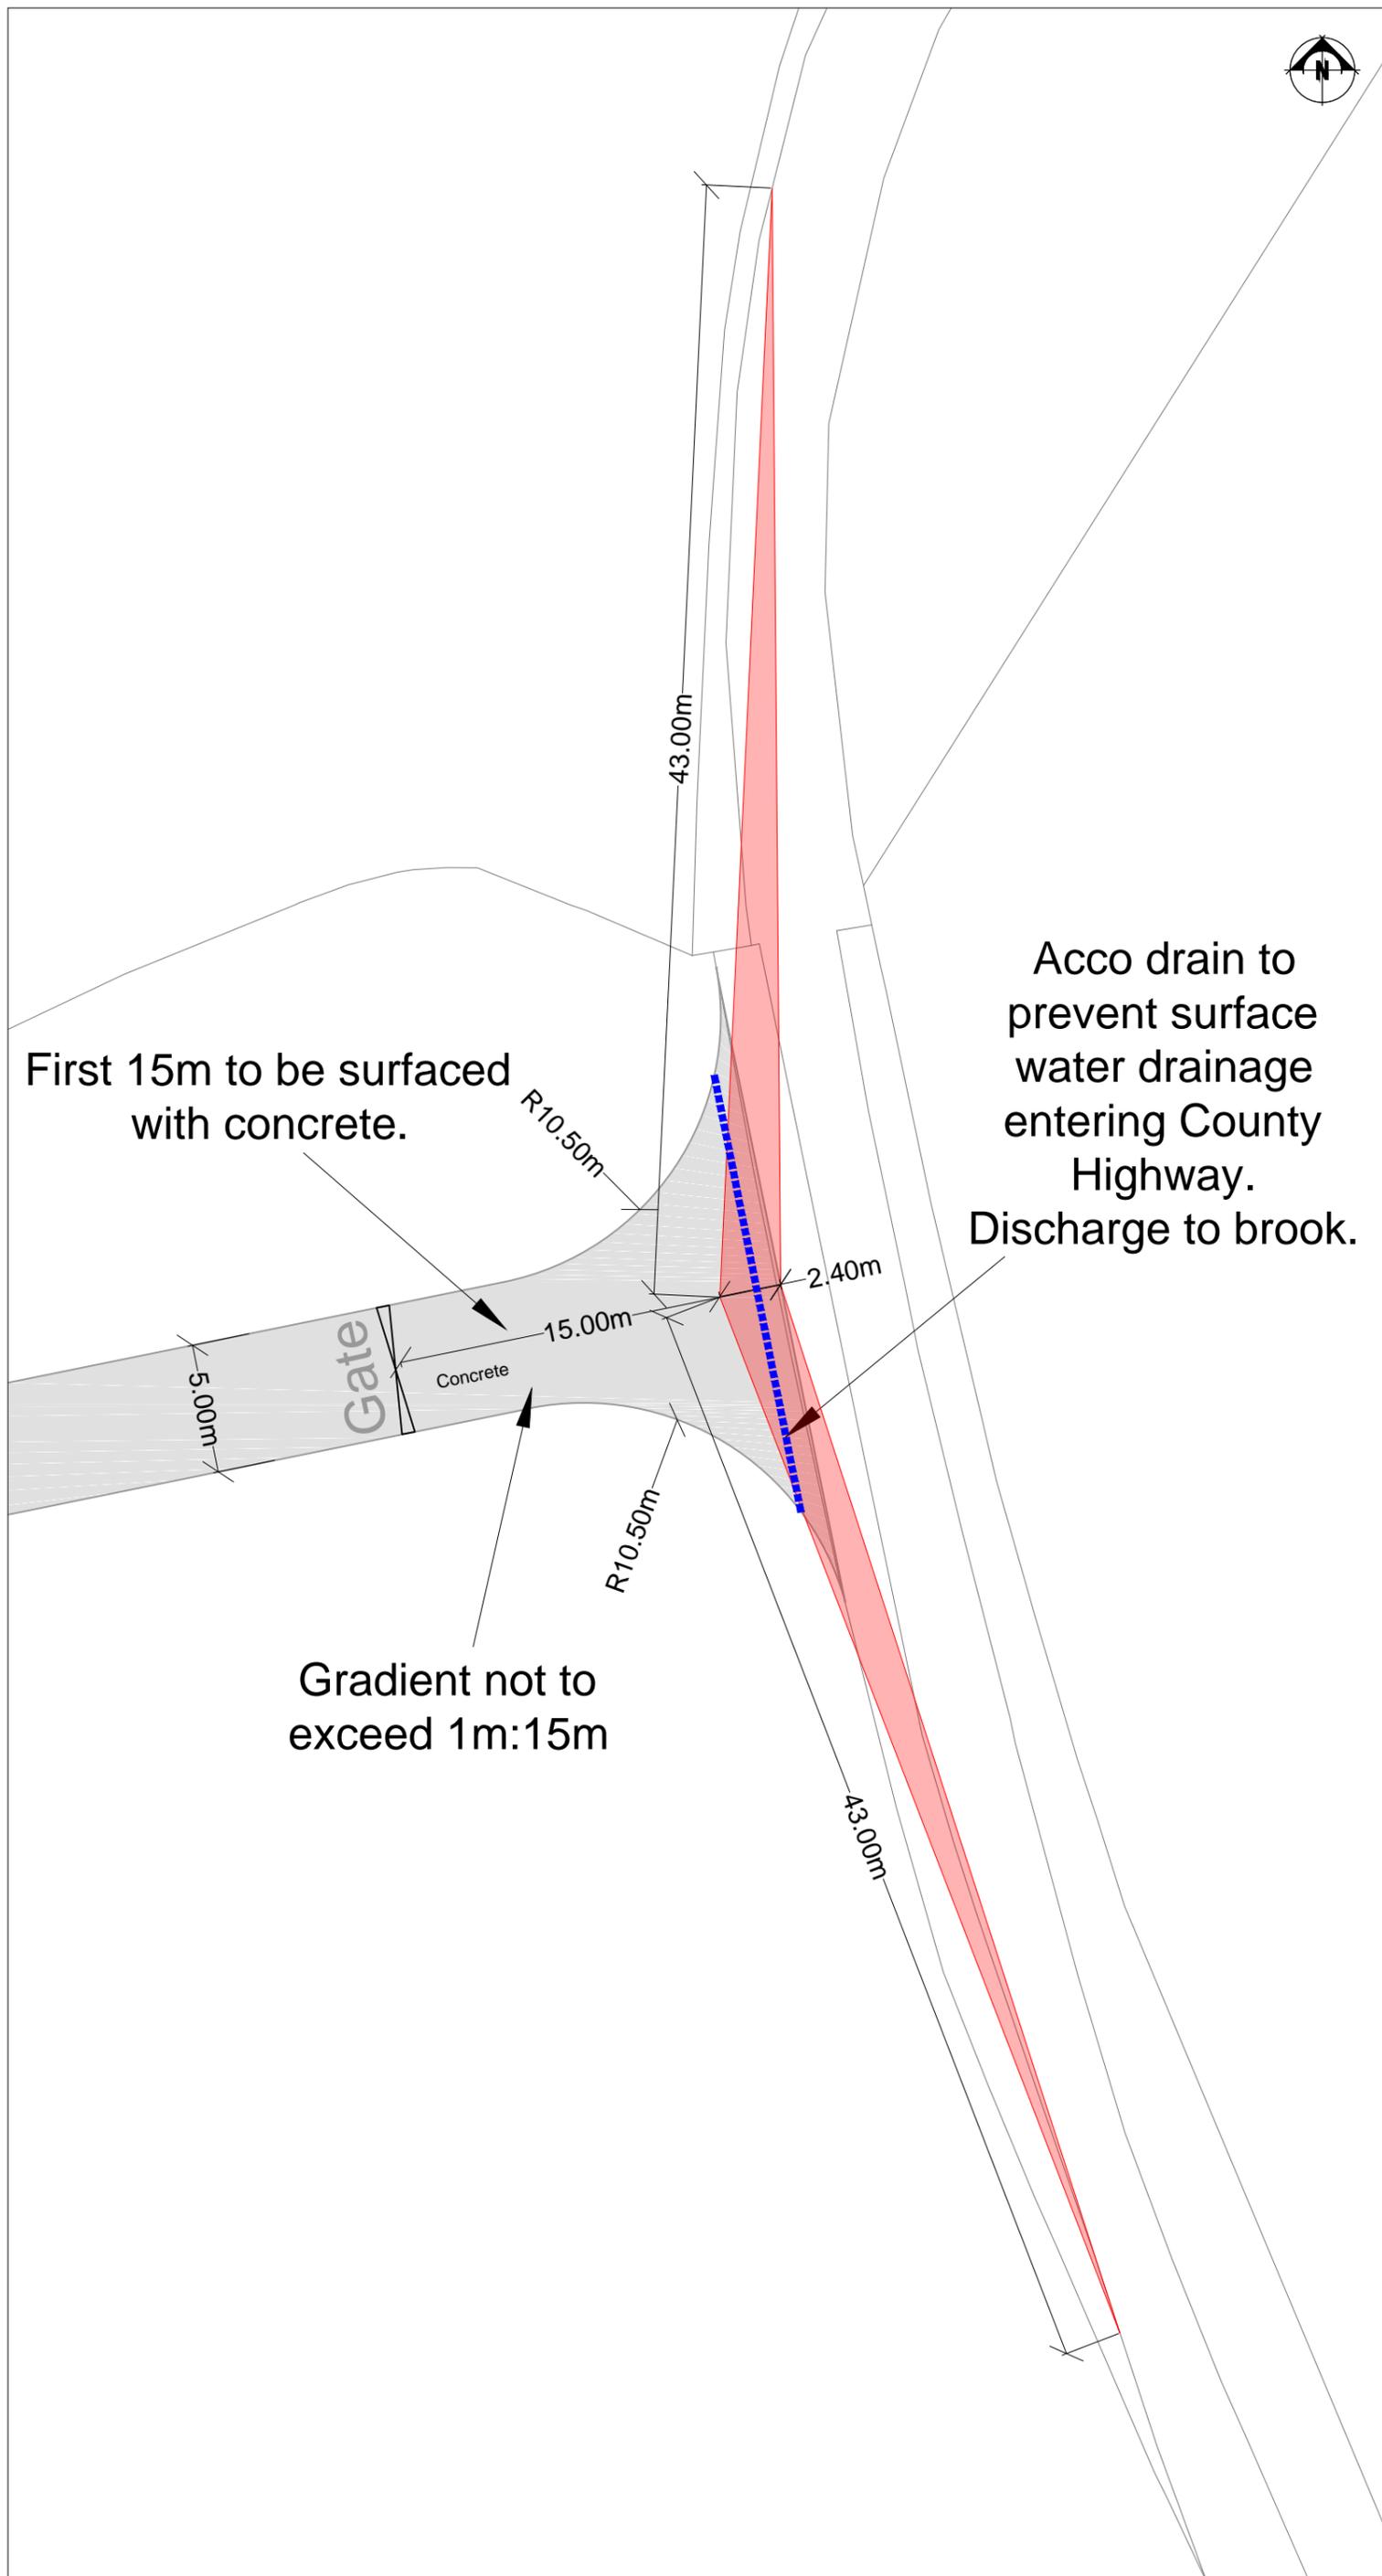

First 15m to be surfaced with concrete.

Acco drain to prevent surface water drainage entering County Highway. Discharge to brook.

Gradient not to exceed 1m:15m

Rev	Description	Date	Dr by	App by
Original				



Residential - Agricultural - Commercial	
Job	32,000 free range egg production unit at Celyn Mawr
Title	Highway Plan
Location	Celyn Mawr Llanwddyn Powys SY10 0NN
Client	.
Scales	1:250 @ A3
Drawing No.	RJC-MZ216-04
Drawn by	AZ
Date	02/05/2018

HOGSTOW HALL, MINSTERLEY
SHREWSBURY, SHROPSHIRE, SY5 0HZ
Tel: 01743 791336 Fax: 01743 792770
email: mail@rogerparry.net
Web address: www.rogerparry.net