



THIS DRAWING IS TO BE READ IN CONJUNCTION WITH ALL RELATED DRAWINGS. ALL DIMENSIONS MUST BE CHECKED AND VERIFIED ON SITE BEFORE COMMENCING ANY WORK OR PRODUCING SHOP DRAWINGS. THE ORIGINATOR SHOULD BE NOTIFIED IMMEDIATELY OF ANY DISCREPANCY. THIS DRAWING IS COPYRIGHT AND REMAINS THE PROPERTY OF ROGER PARRY & PARTNERS.

- Footpath
- - - - - Bridleway
- Red Boundary
- Blue Boundary

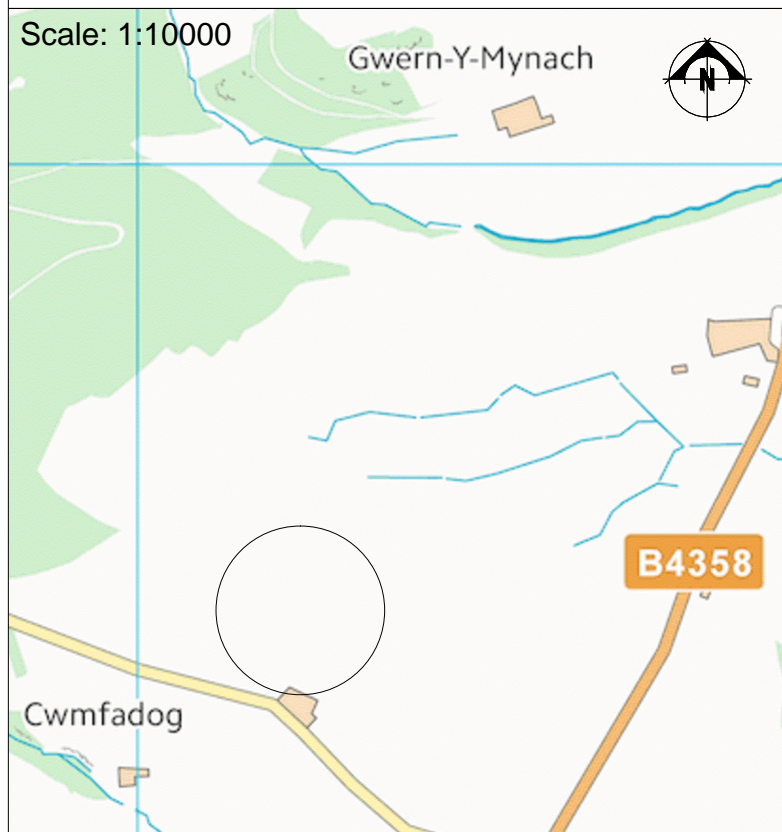

Rev	Description	Date	Dr by	App by
Original	by			

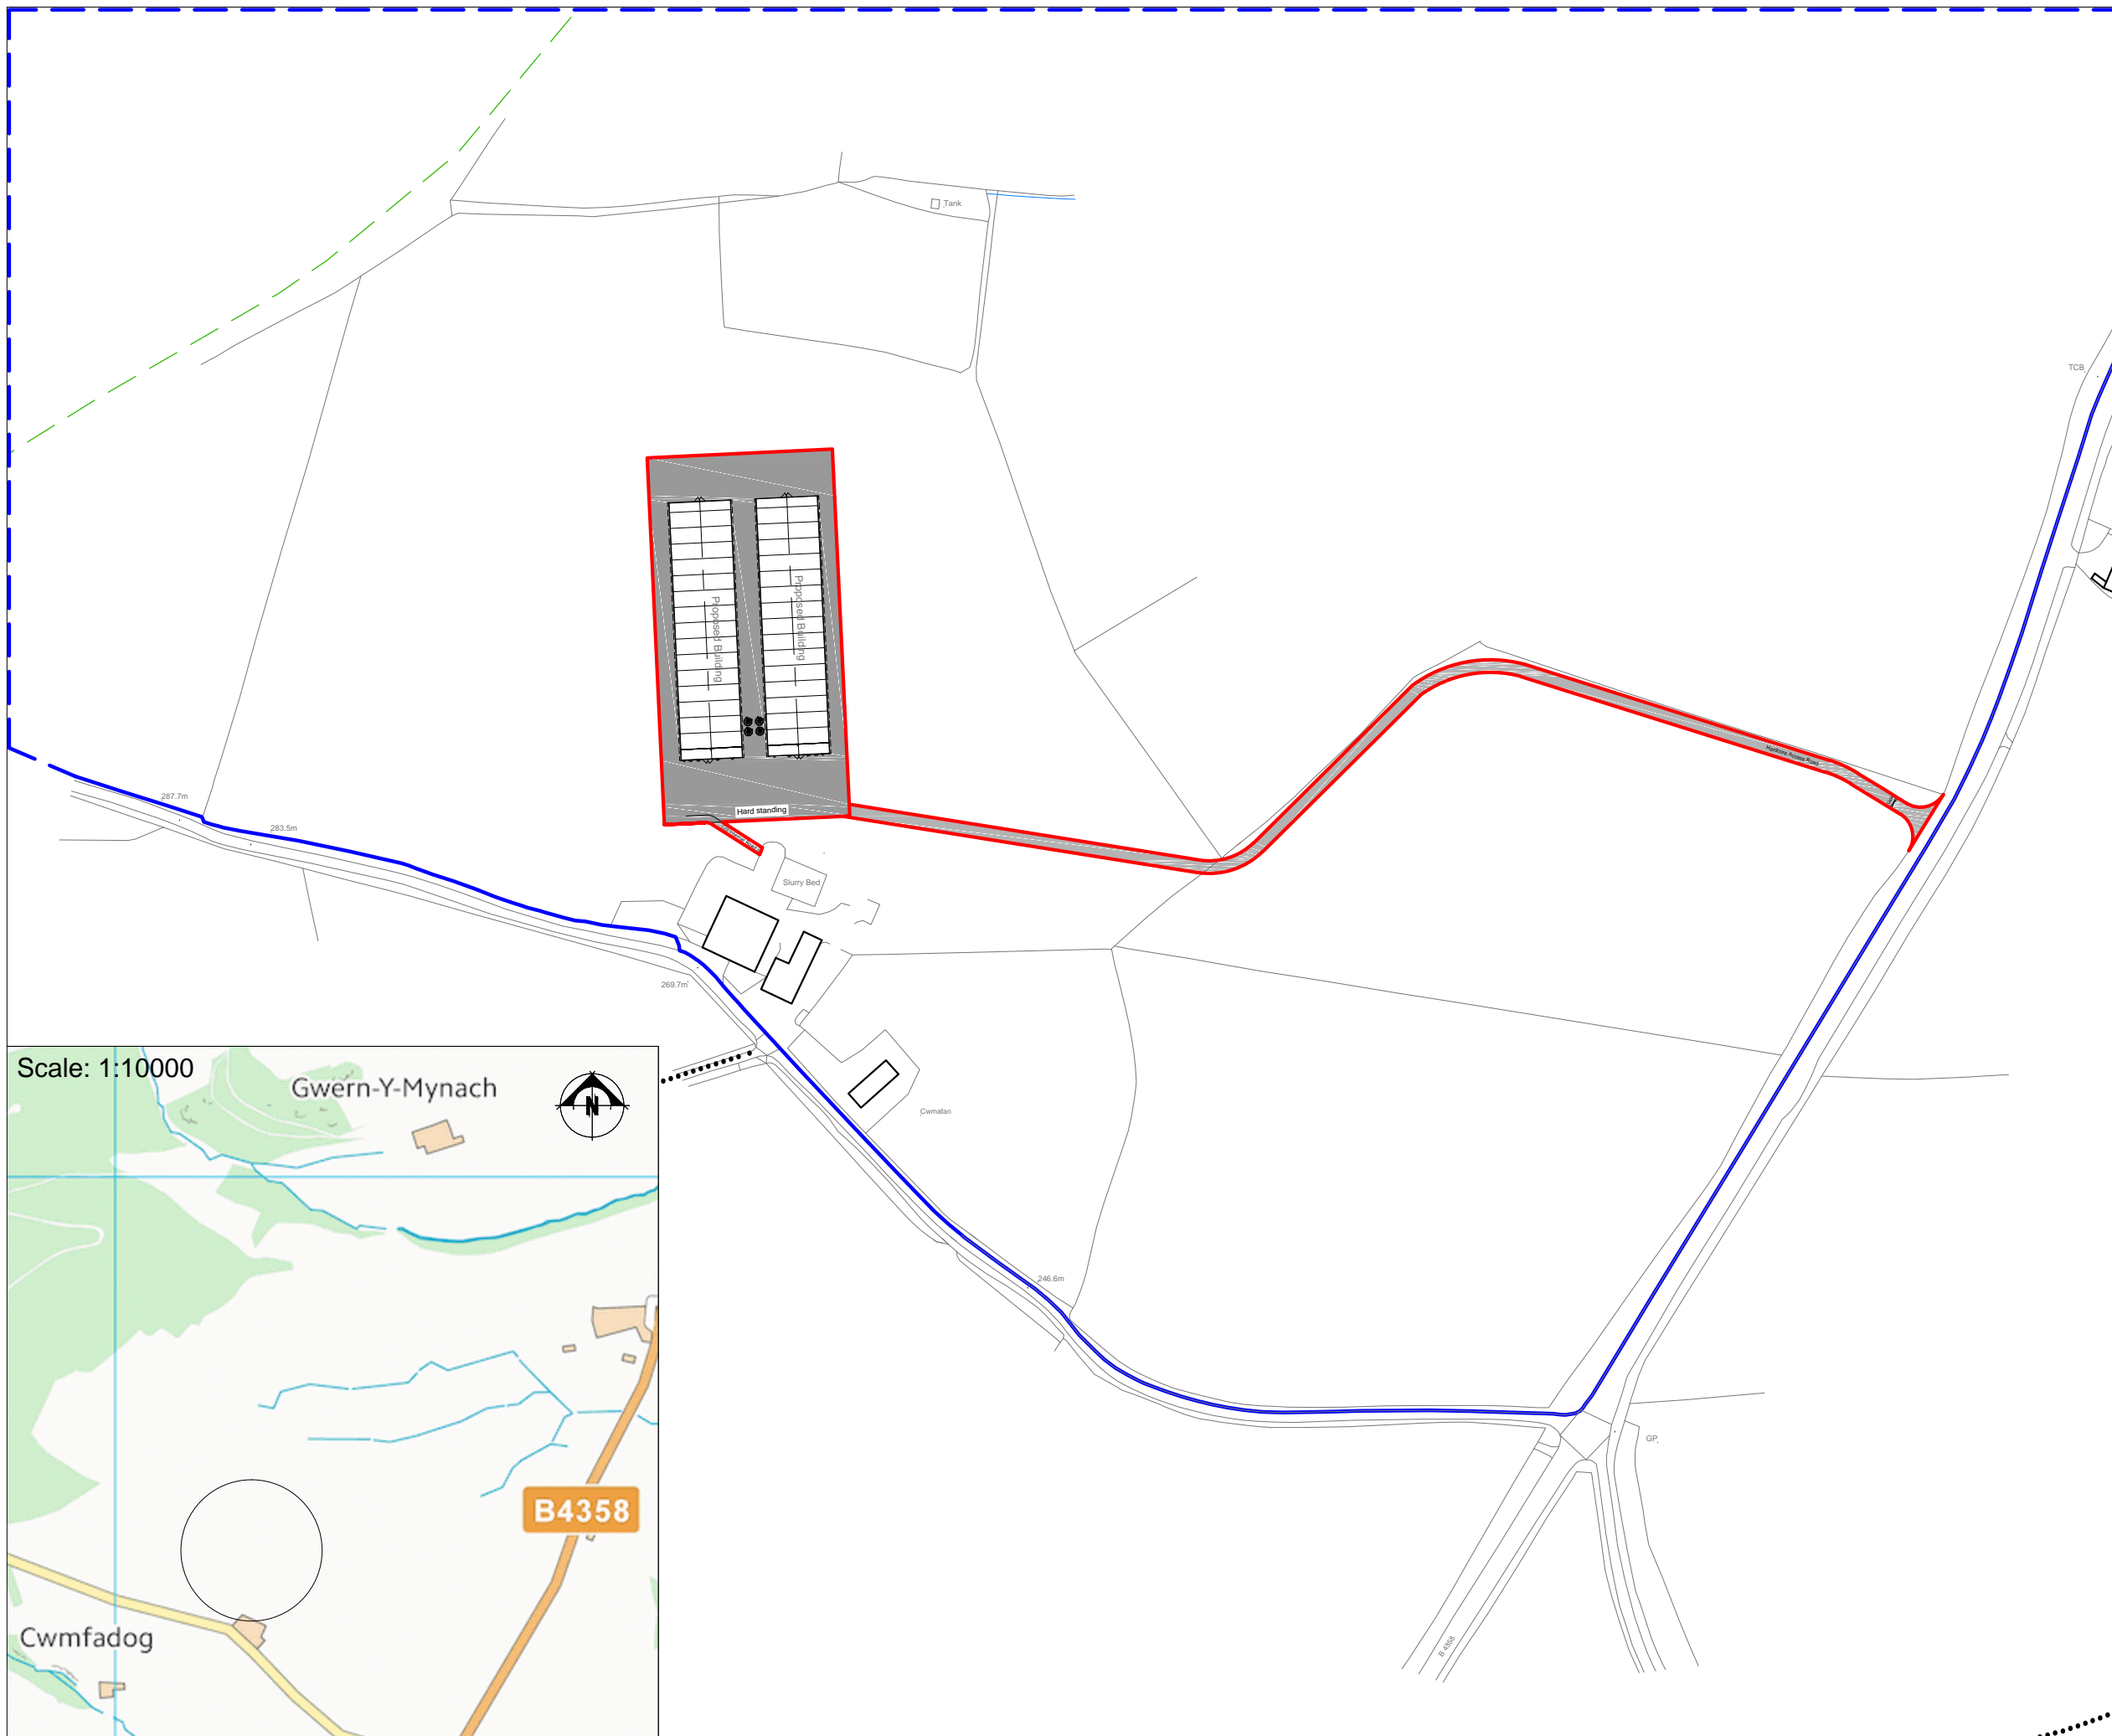

Job	Proposed 100k broiler unit		
Title	Location Plan		
Location	Cwmfawr Llanafan Fawr Builth LD2 3PF		
Client	Lyndon Jones		
Scales	1:2500 @ A3		
Drawing No.	GD-MZ362-01		
Drawn by	AZ	Date	17/03/2020

HOGSTOW HALL, MINSTERLEY
SHREWSBURY, SHROPSHIRE, SY5 0HZ
Tel: 01743 791336 Fax: 01743 792770
email: mail@rogerparry.net
Web address: www.rogerparry.net

Roger Parry & Partners LLP Partnership no OC121201
Registered in England and Wales, Shrewsbury, Shropshire, SY5 0HZ
A list of members of the LLP is available at the above address.