


AI
ORIGINAL
PLOT SIZE


COPYRIGHT RESERVED

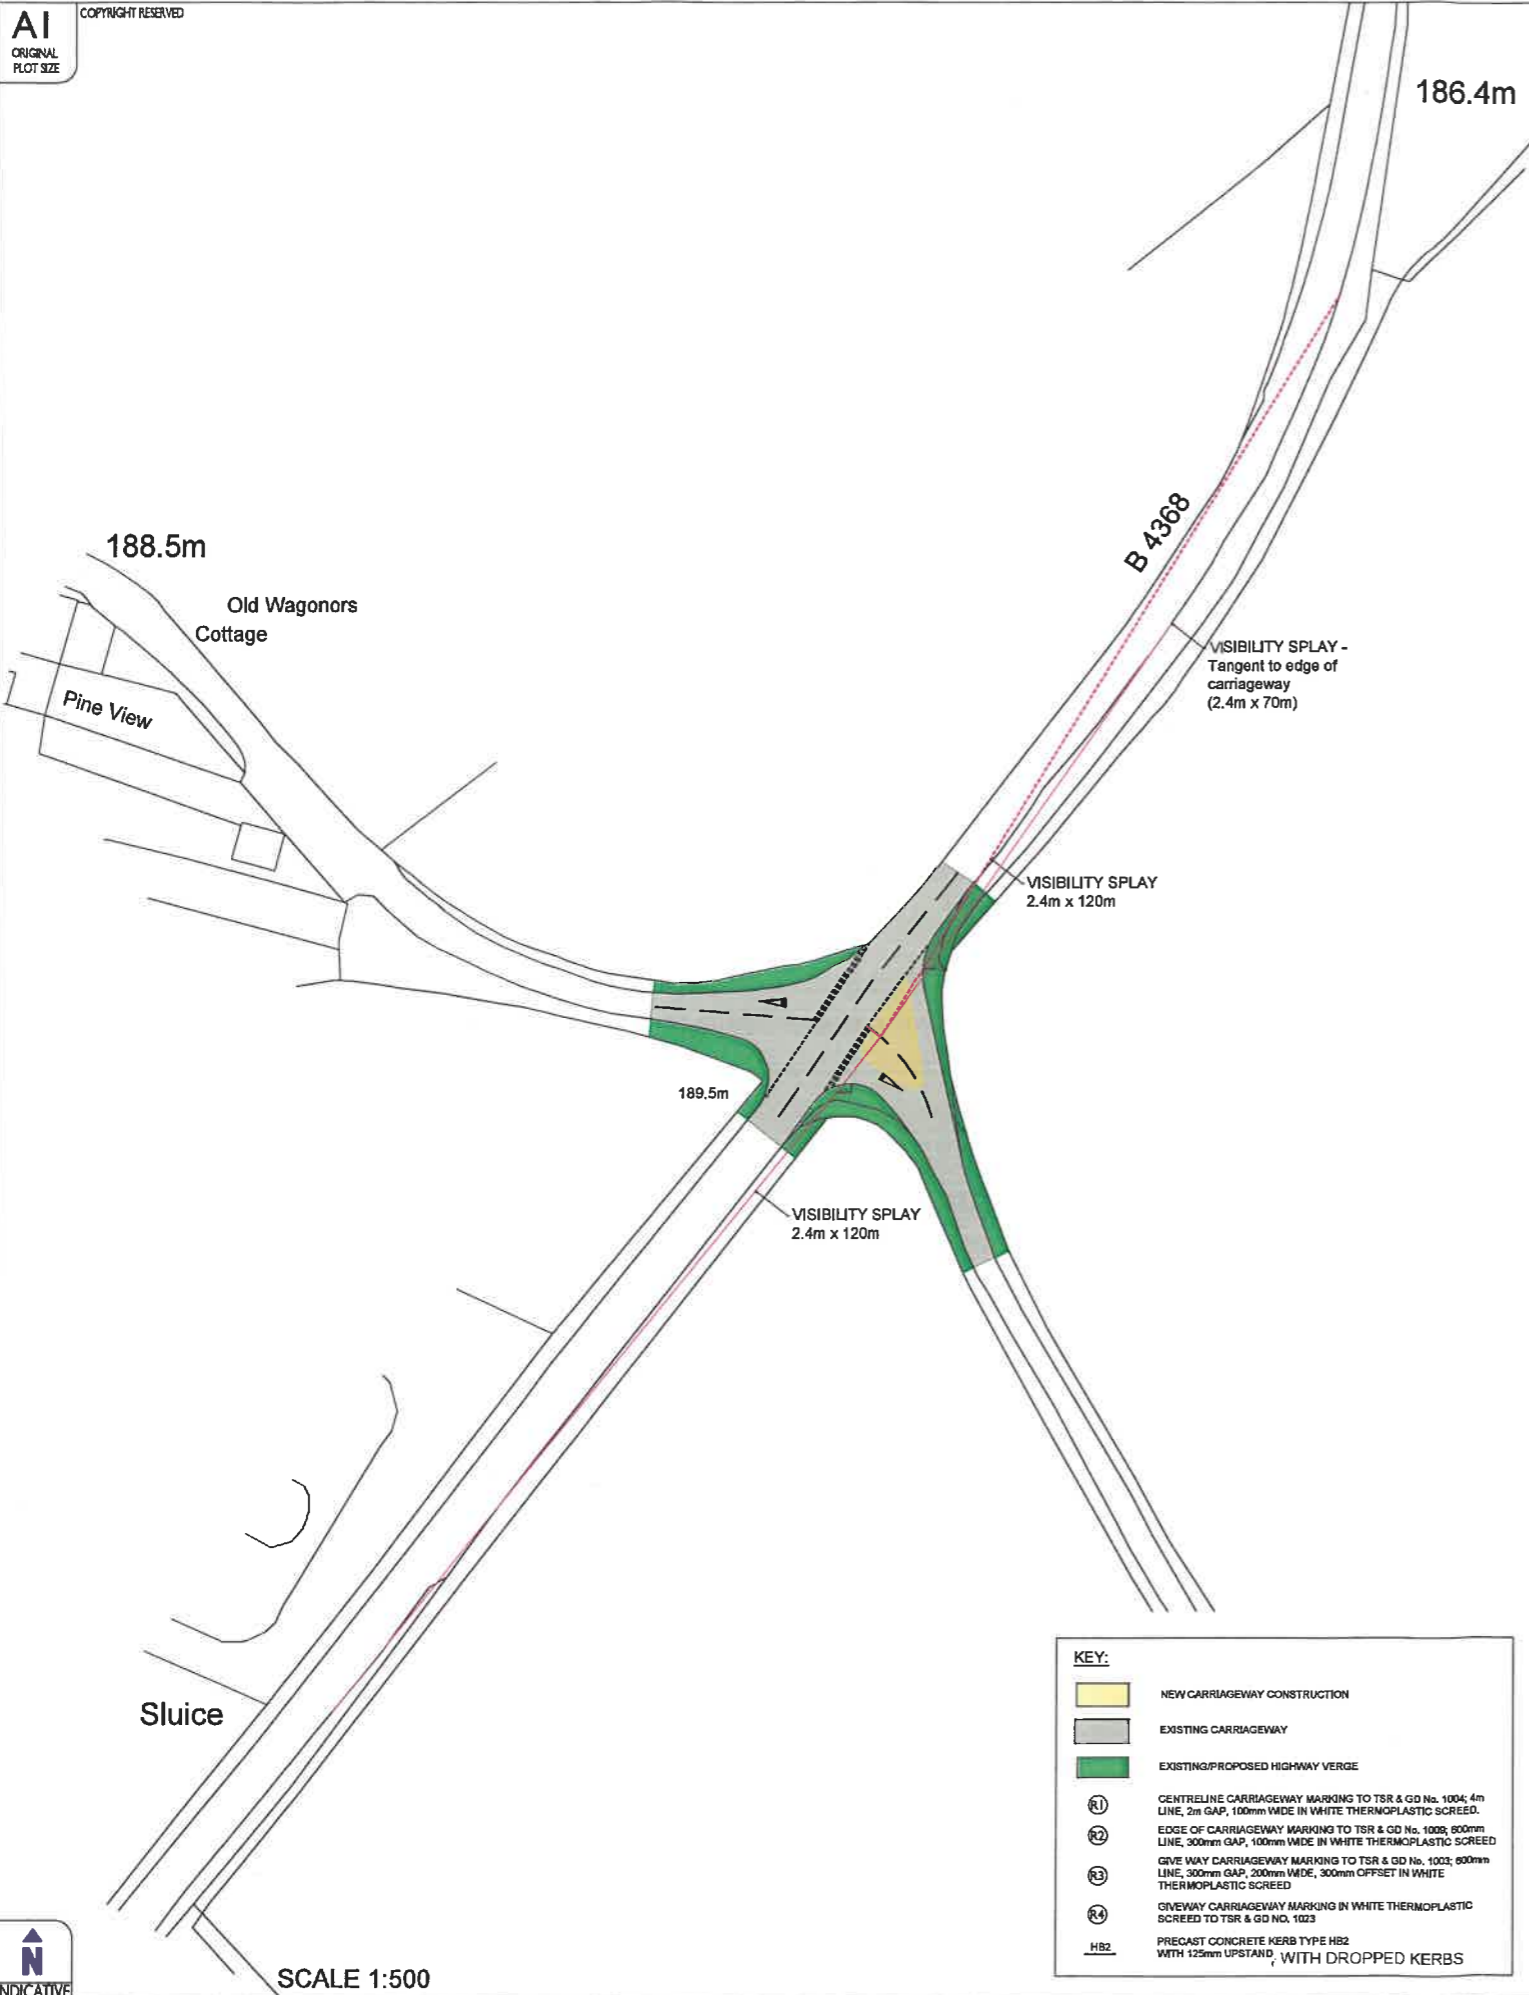

SCALE 1:500

KEY:

	NEW CARRIAGEWAY CONSTRUCTION
	EXISTING CARRIAGEWAY
	EXISTING/PROPOSED HIGHWAY VERGE
	CENTRELINE CARRIAGEWAY MARKING TO TSR & GD No. 1004; 4m LINE, 2m GAP, 100mm WIDE IN WHITE THERMOPLASTIC SCREED.
	EDGE OF CARRIAGEWAY MARKING TO TSR & GD No. 1009; 600mm LINE, 300mm GAP, 100mm WIDE IN WHITE THERMOPLASTIC SCREED
	GIVE WAY CARRIAGEWAY MARKING TO TSR & GD No. 1002; 600mm LINE, 300mm GAP, 200mm WIDE, 300mm OFFSET IN WHITE THERMOPLASTIC SCREED
	OVERWAY CARRIAGEWAY MARKING IN WHITE THERMOPLASTIC SCREED TO TSR & GD NO. 1023
	PRECAST CONCRETE KERB TYPE HB2 WITH 125mm UPSTAND, WITH DROPPED KERBS

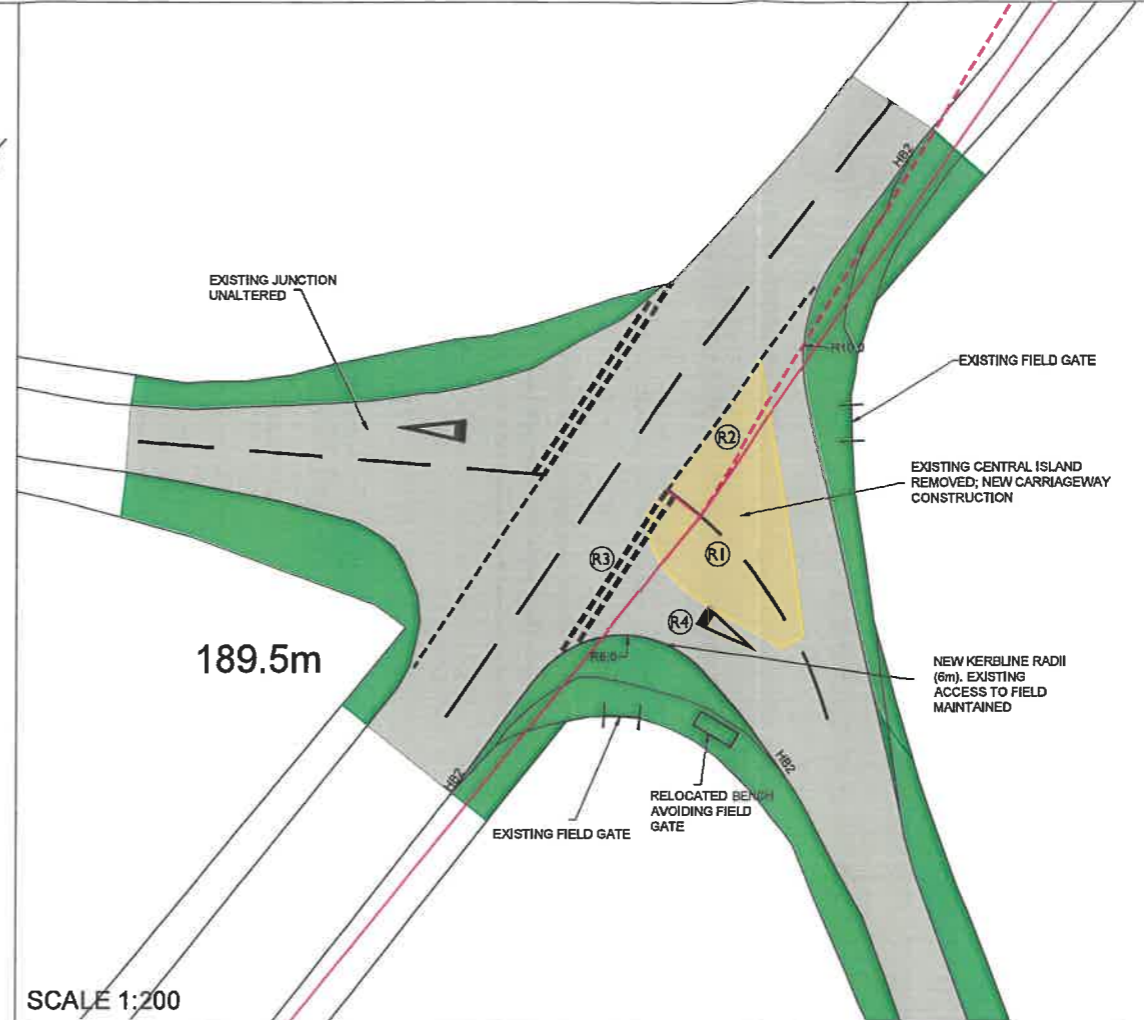

SCALE 1:200

NOTES

Reproduced from Ordnance Survey Mapping Data with the permission of The Controller of Her Majesty's Stationery Office. Crown Copyright. Licence No. AJ3020023
This drawing based on Ordnance Survey Mapping Data

NO.	DATE	BY	CHKD	APP'D	DATE
1	06/18	MA	MA	MA	06/18

CORUN
Transport and Highway Engineering

CLIENT:
MR & MRS POWELL

PROJECT:
**DREFOR, KERRY
NEWTOWN
POWYS**

TITLE:
**PROPOSED HIGHWAY WORKS
FOR POULTRY UNIT ACCESS
GENERAL ARRANGEMENT**

STATUS:
PRELIMINARY

SCALE:	DATE:	DRAWN:	CHECKED:
AS	06/18	MA	MA

JOB NO.:	DRAWING NO.:	REVISION:
18-00576	GA01	B

INDICATIVE