

Section A

Service Area





Proposed 16000 Poultry Unit

Existing Unit

Section B

Section C

Section D

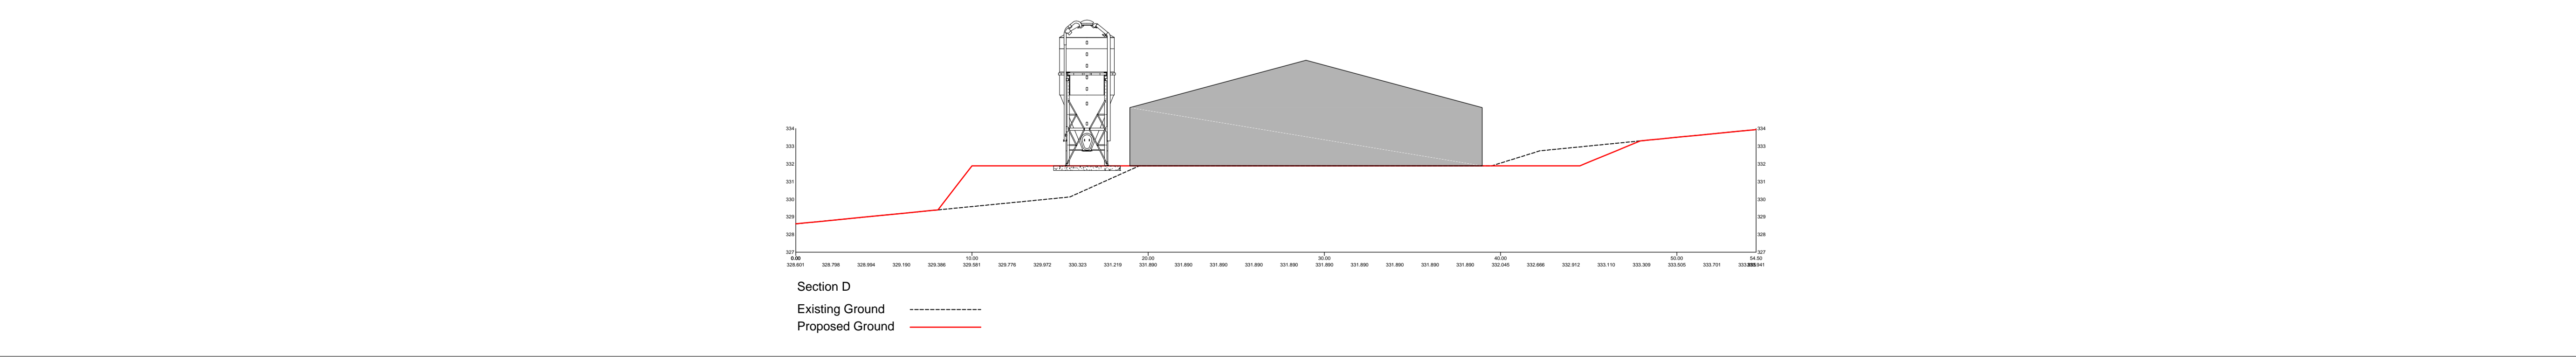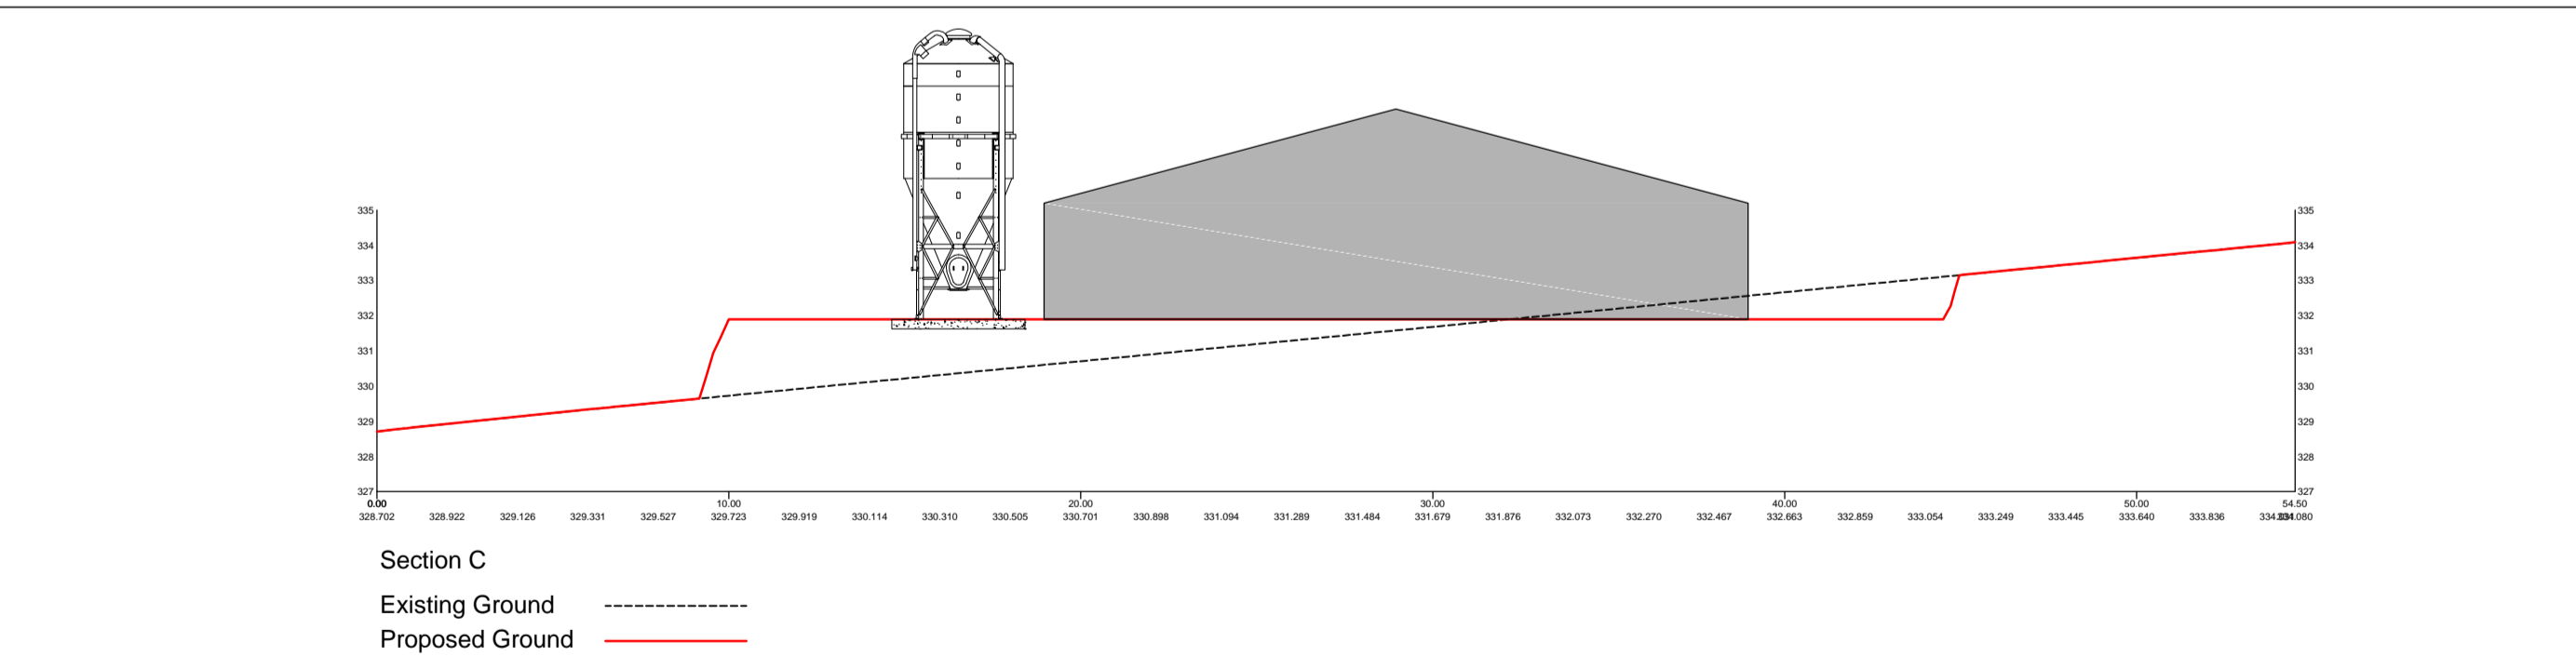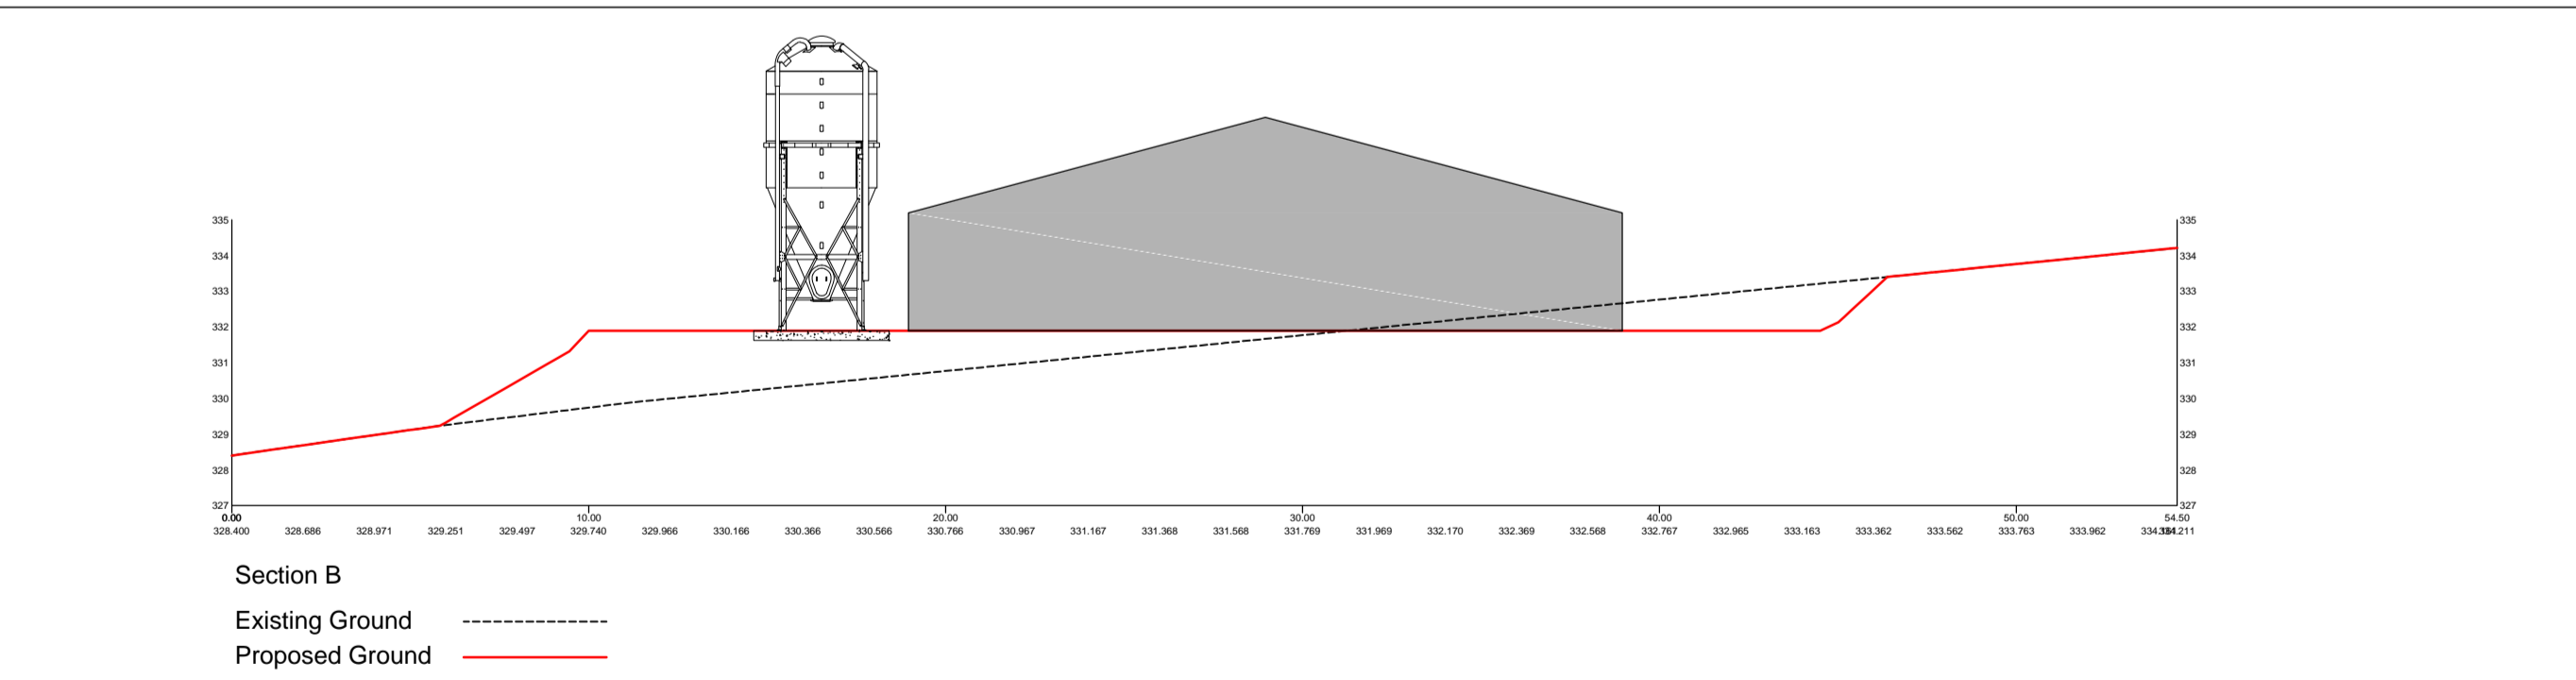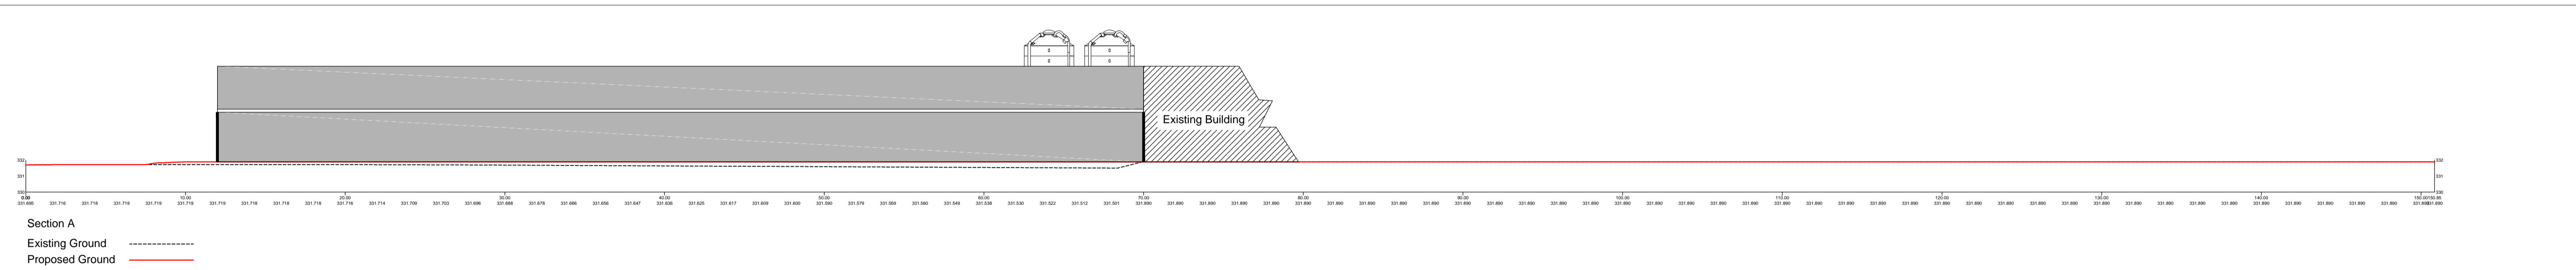

THIS DRAWING IS TO BE READ IN CONJUNCTION WITH ALL RELATED DRAWINGS. ALL DIMENSIONS MUST BE CHECKED AND VERIFIED ON SITE BEFORE COMMENCING ANY WORK OR PRODUCING SHOP DRAWINGS. THE ORIGINATOR SHOULD BE NOTIFIED IMMEDIATELY OF ANY DISCREPANCY. THIS DRAWING IS COPYRIGHT AND REMAINS THE PROPERTY OF ROGER PARRY & PARTNERS.

Rev	Description	Date	Dr by	App by
Original				



Residential - Agricultural - Commercial	
Job	Proposed 16,000 Poultry Unit
Title	Section Plan
Location	Drewern Farm Hundred House Llandrindod Wells LD1 5RR
Client	Messrs Price
Scales	1:200 @ A1
Drawing No.	GEL-MZ526-04
Drawn by	AZ
Date	01/07/2020
HOGSTON HALL, MINSTERLEY SHREWSBURY, SHROPSHIRE, SY5 0HZ Tel: 01743 791336 Fax: 01743 792770 email: mail@rogerparry.net Web address: www.rogerparry.net	