


THIS DRAWING IS TO BE READ IN CONJUNCTION WITH ALL RELATED DRAWINGS. ALL DIMENSIONS MUST BE CHECKED AND VERIFIED ON SITE BEFORE COMMENCING ANY WORK OR PRODUCING SHOP DRAWINGS. THE ORIGINATOR SHOULD BE NOTIFIED IMMEDIATELY OF ANY DISCREPANCY. THIS DRAWING IS COPYRIGHT AND REMAINS THE PROPERTY ROGER PARRY & PARTNERS.

— Red Boundary

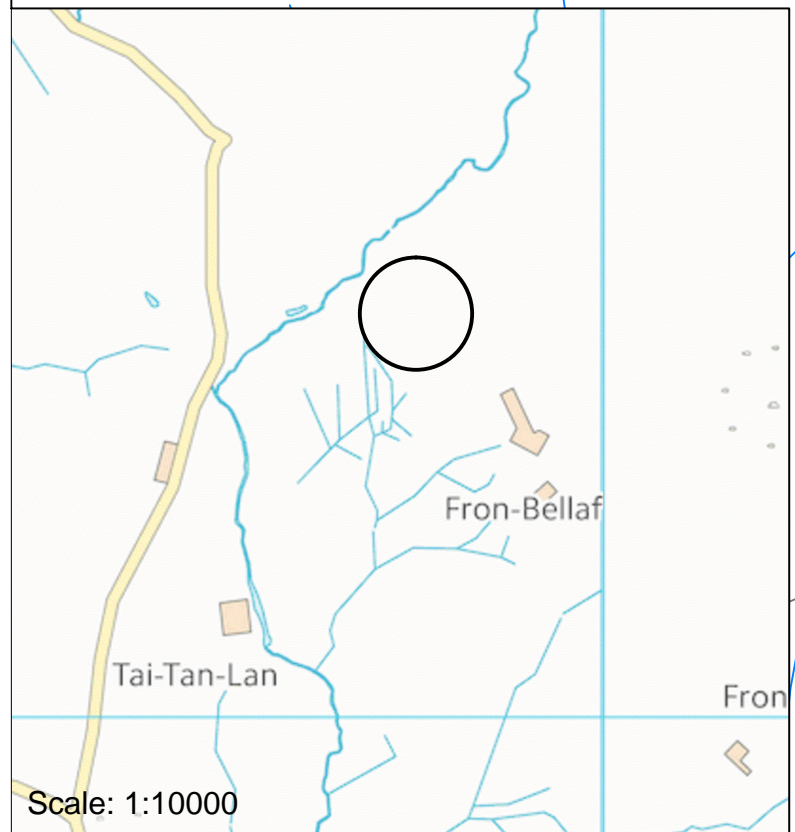

Scale: 1:10000

Rev	Description	Date	Dr by	App by
Original				



Residential - Agricultural - Commercial	
Job	Agricultural Building
Title	Location Plan
Location	Fron Bella Pentrofoelas Betws y Coed LL24 0TE
Client	G B Jones
Scales	1:1250 @ A3
Drawing No.	RB-MZ309-01
Drawn by	AZ
Date	14/01/2019

HOGSTOW HALL, MINSTERLEY SHREWSBURY, SHROPSHIRE, SY5 0HZ
 Tel: 01743 791336 Fax: 01743 792770
 email: mail@rogerparry.net
 Web address: www.rogerparry.net